





PROPOSED FRONT ELEVATION
SCALE 1:100

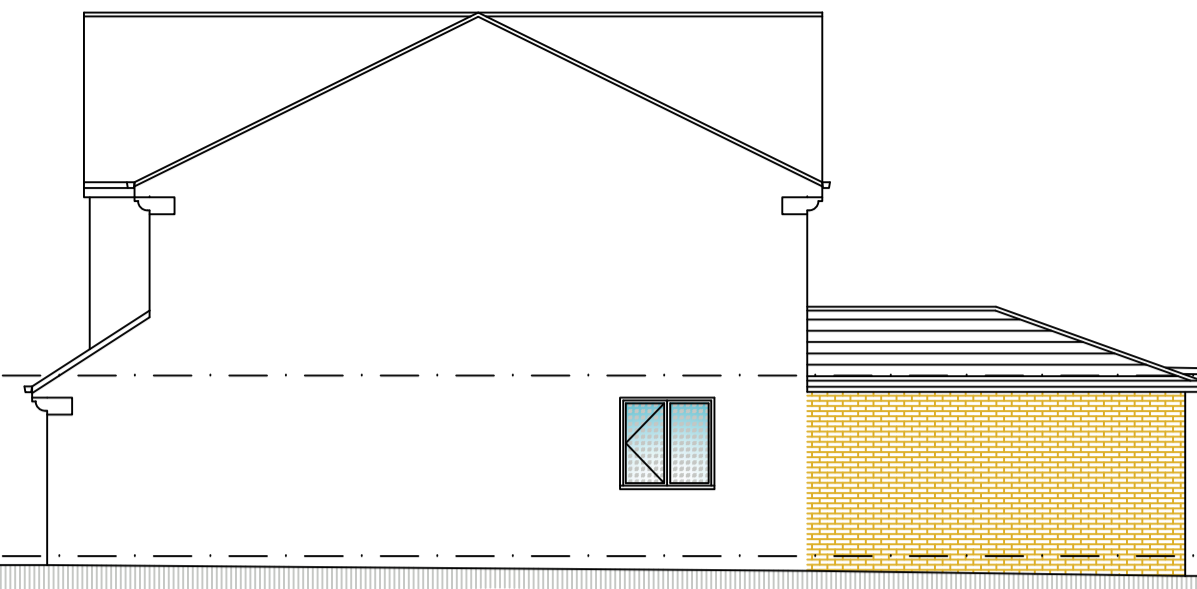

PROPOSED SIDE ELEVATION
SCALE 1:100



PROPOSED REAR ELEVATION
SCALE 1:100


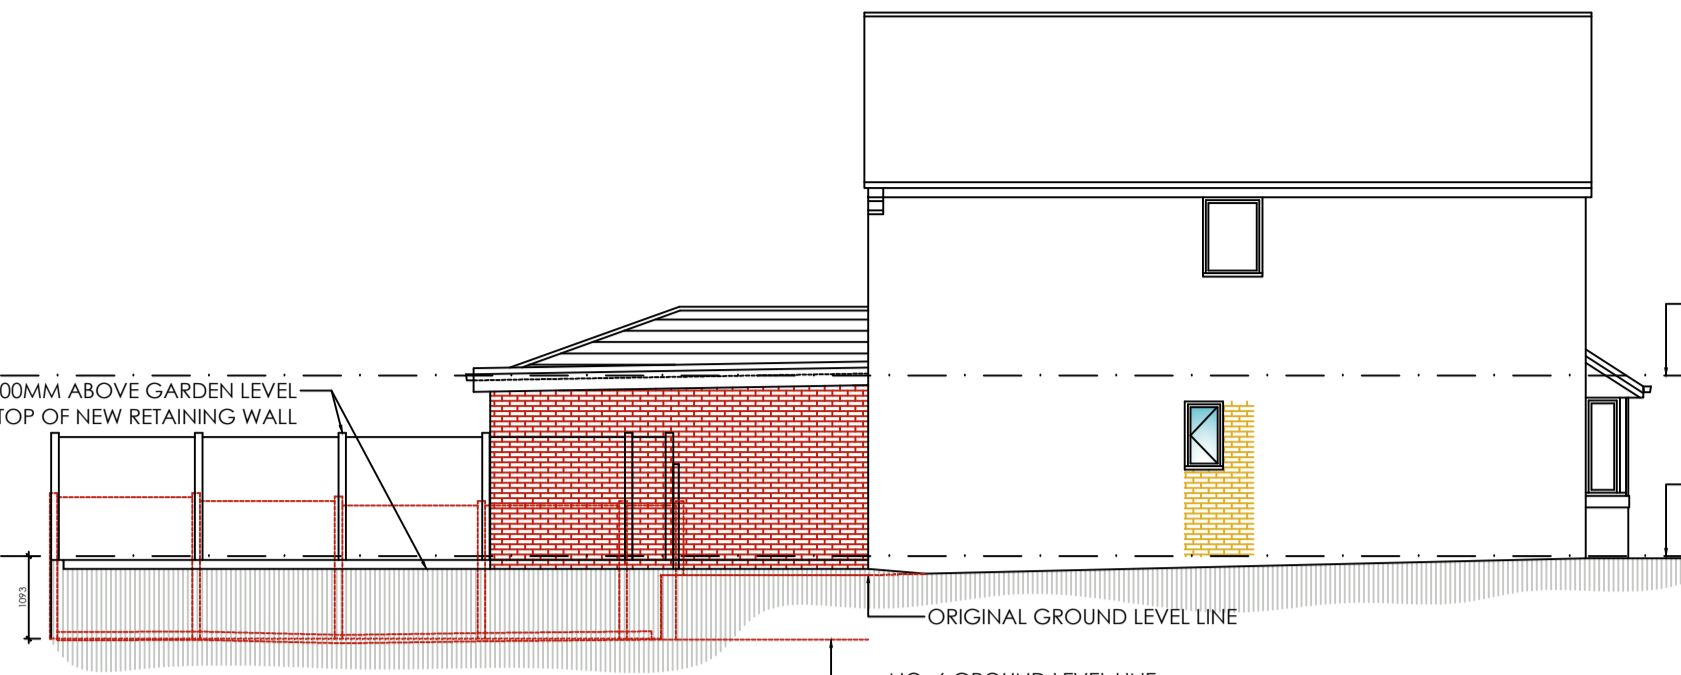


PROPOSED SIDE ELEVATION
SCALE 1:100


HOUSE CEILING LEVEL
+12.386M
HOUSE FLOOR LEVEL
+10.000M DATUM

FENCE 1800MM ABOVE GARDEN LEVEL
BUILT ON TOP OF NEW RETAINING WALL

ORIGINAL GROUND LEVEL LINE
NO. 6 GROUND LEVEL LINE

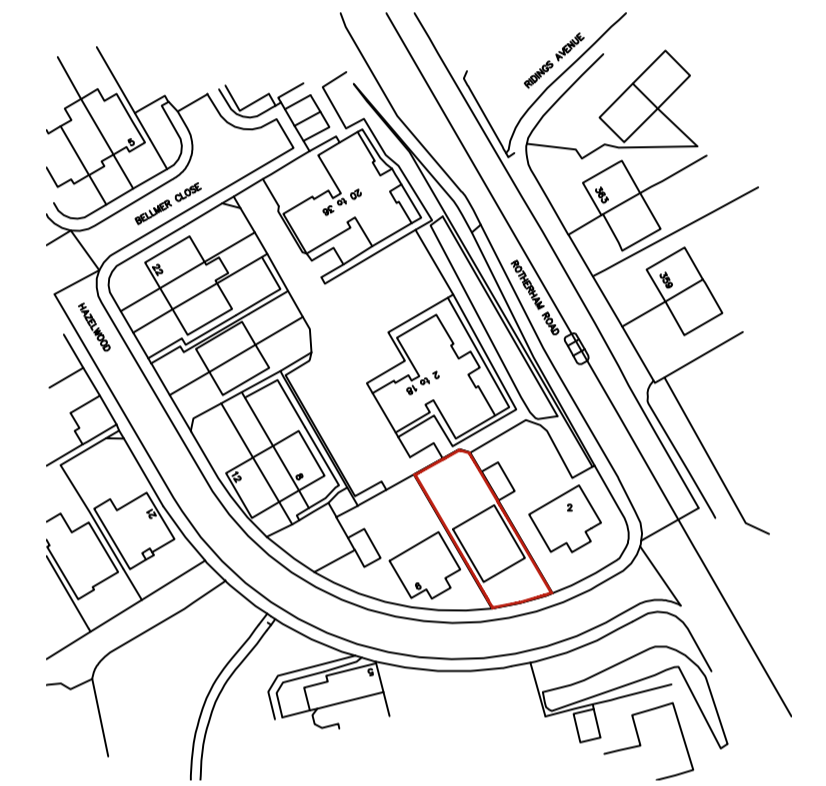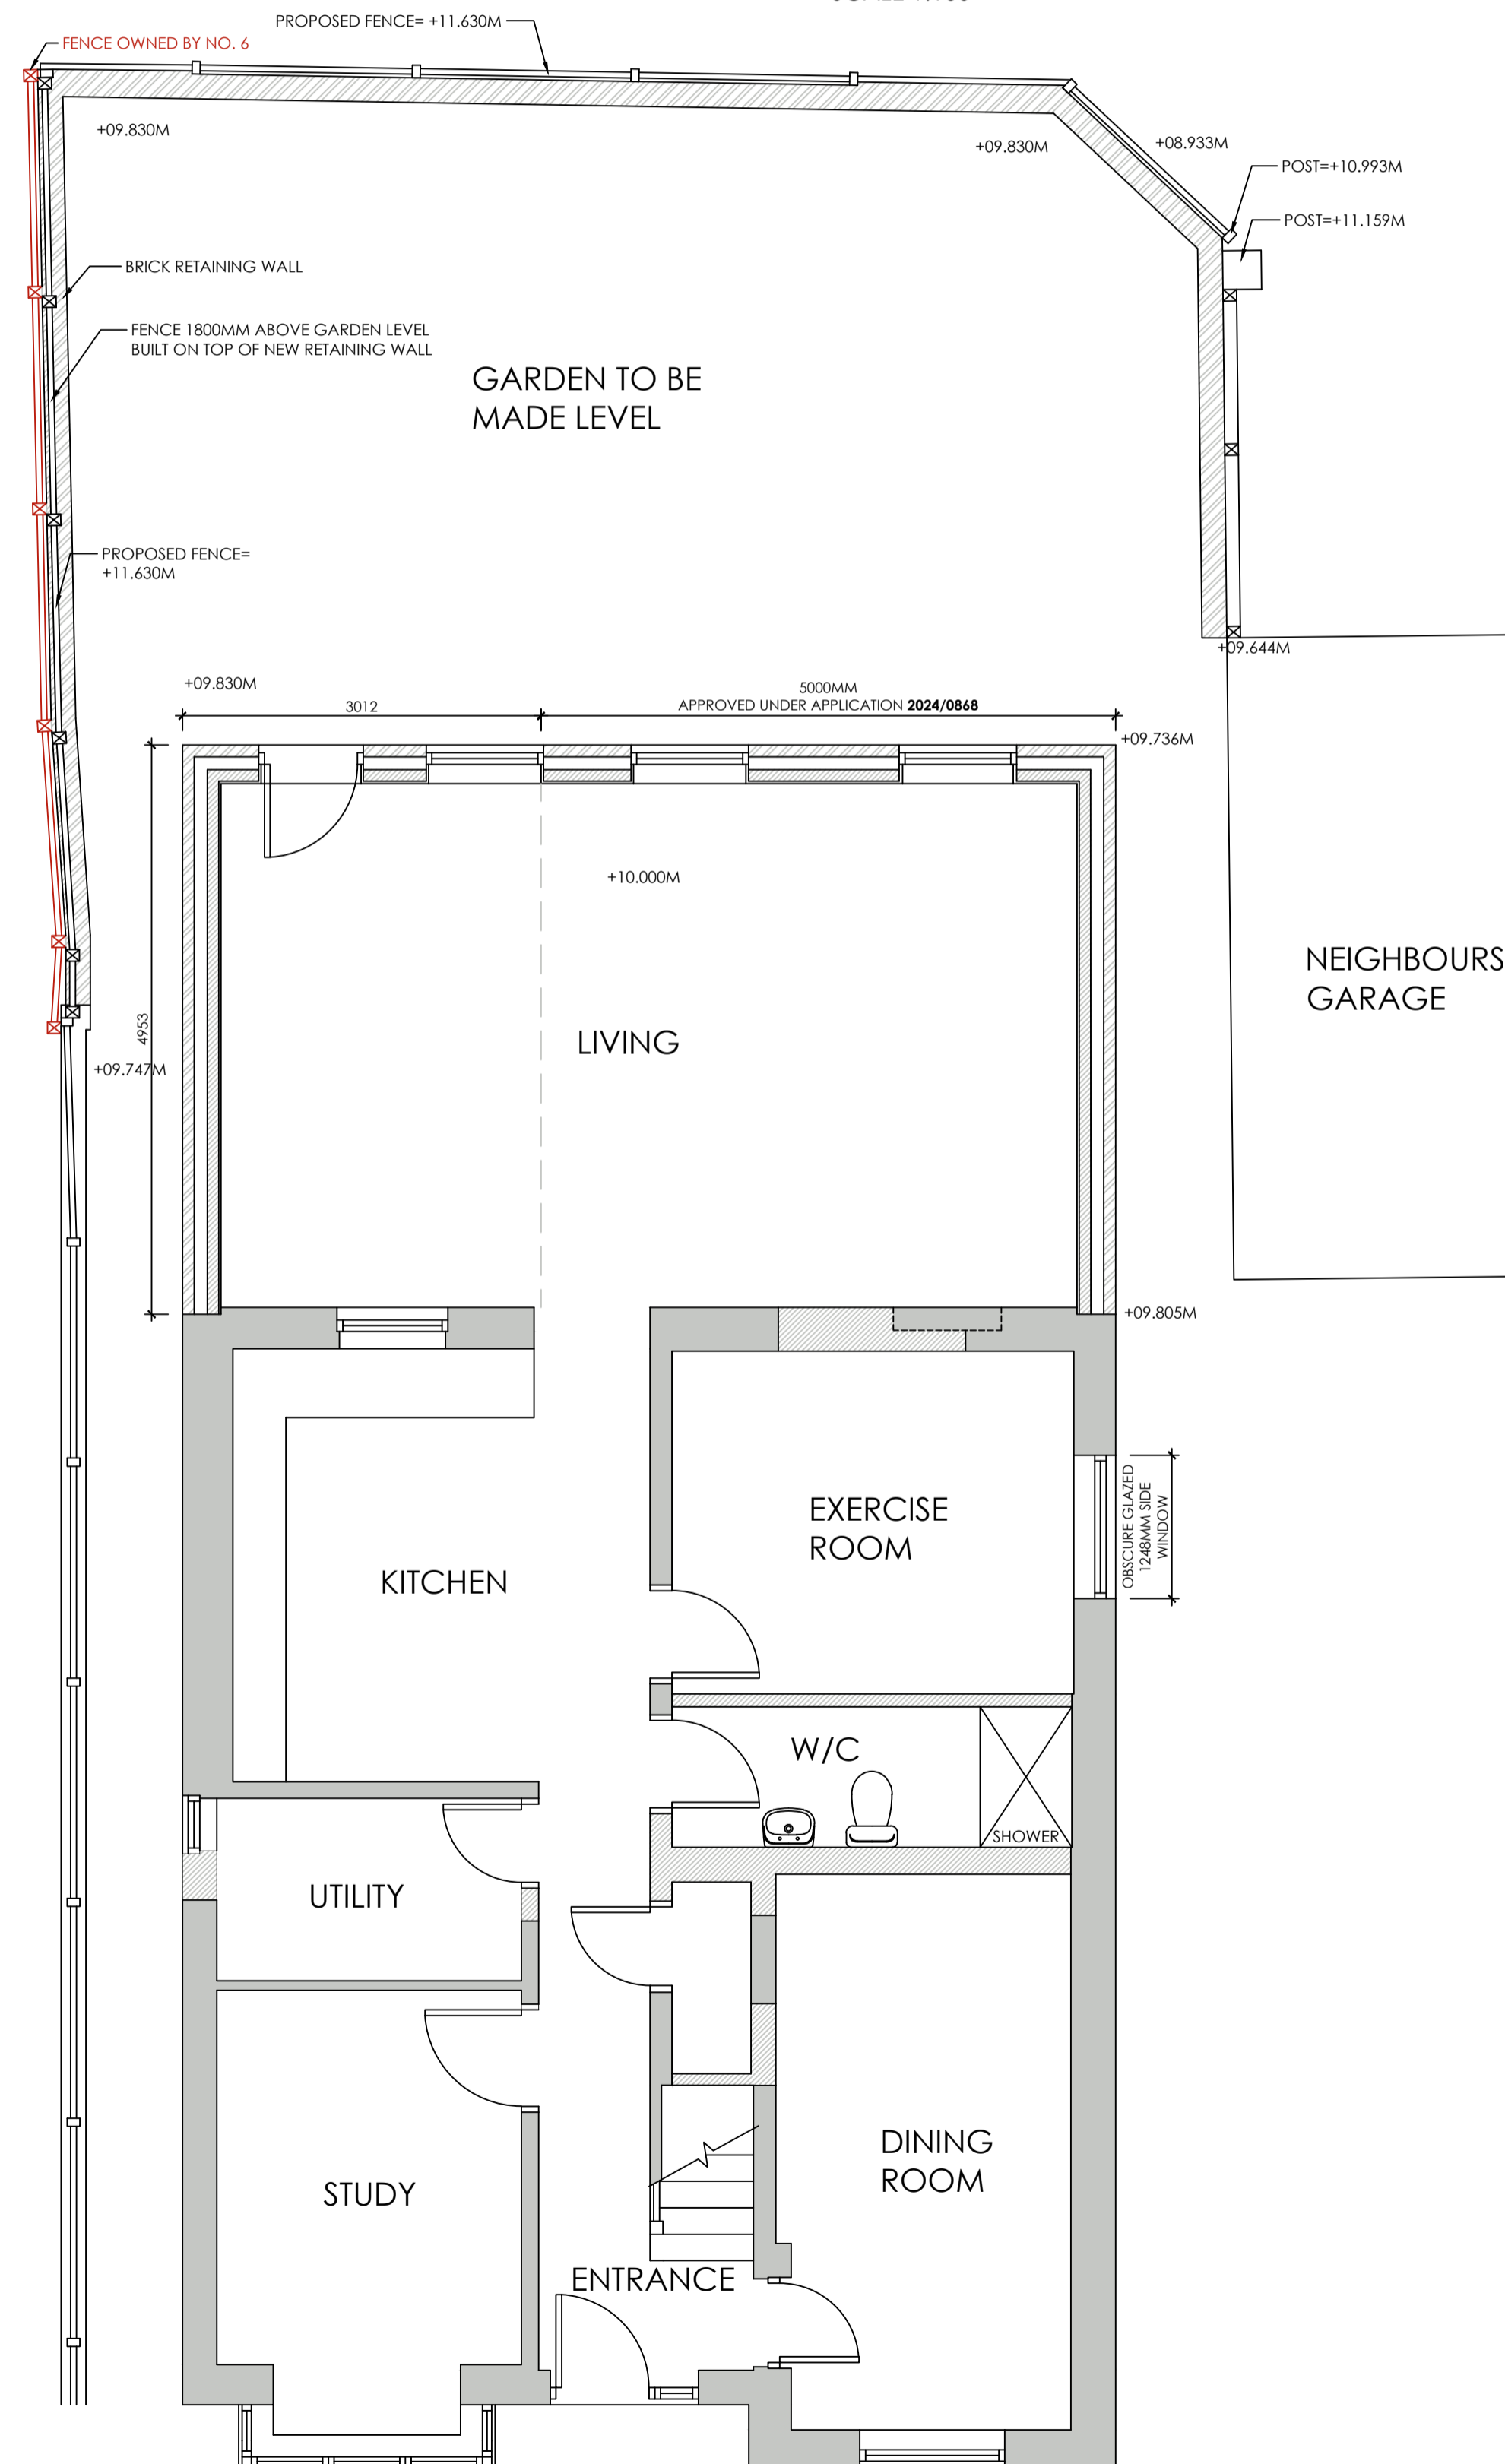

LOCATION PLAN
SCALE 1:1250

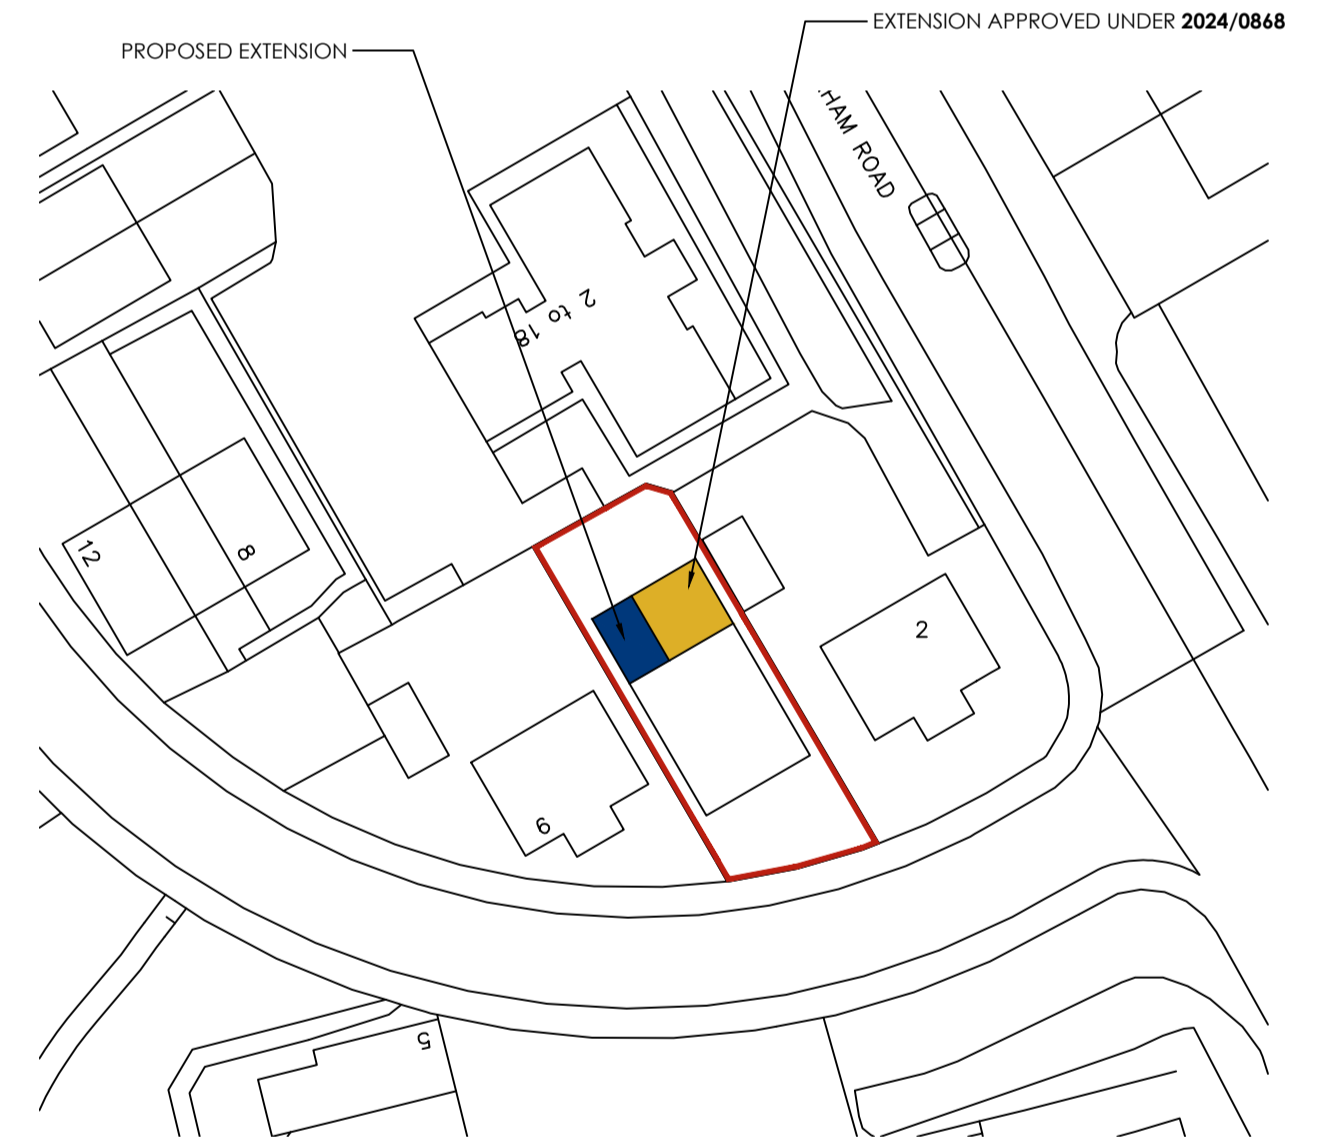

BLOCK PLAN
SCALE 1:500

White Agus Architectural Services			OFFICE ONE, DRILL HALL, 11 EASTGATE, BARNSELEY, S70 2EU			Phone: 01226 208482 Email: info@whiteagus.co.uk Web: www.whiteagus.co.uk		
Project: RETROSPECTIVE PLANNING APPLICATION AT 4 HAZELWOOD, SMITHIES BARNSELEY, S71 2GE				Client: MR SINGH				
Drawing Title: PROPOSED PLANS AND ELEVATIONS		Date: MARCH 2026		Scale: 1:50 & 1:100 @ A1				
Ref: 25-083		Dwg. No: 02		Rev: A				
Date	Suffix	Description	Date	Suffix	Description			
28/04/2026	A	DETAILS CLARIFIED FOR PLANNING						