



Only figured dimensions should be used.

Scaled dimensions should be checked with the Architect.


This drawing together with the design, is the property and copyright of the Architect and must not be reproduced without written permission

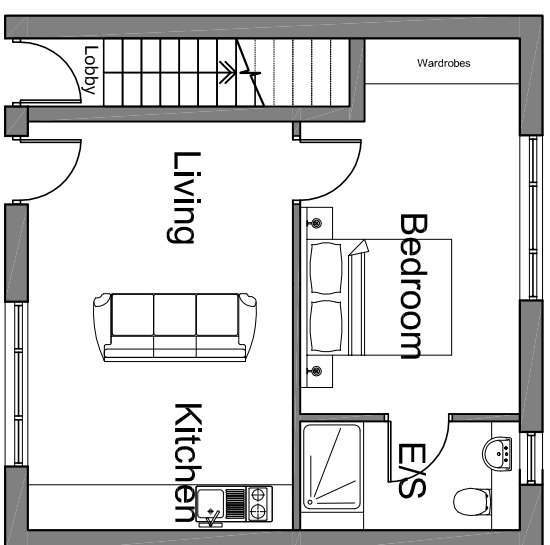


GROUND FLOOR PLAN

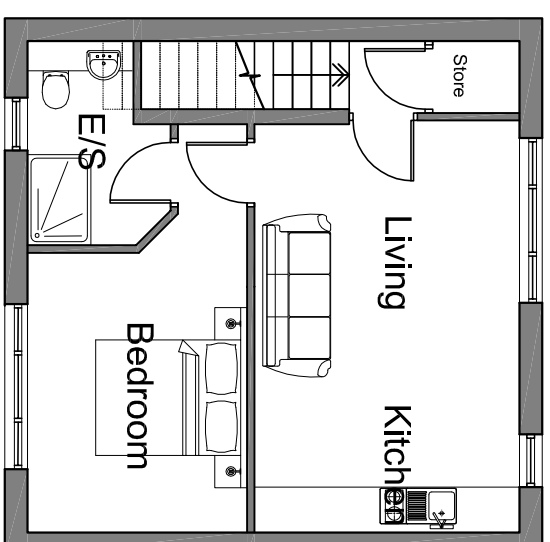


FIRST FLOOR PLAN

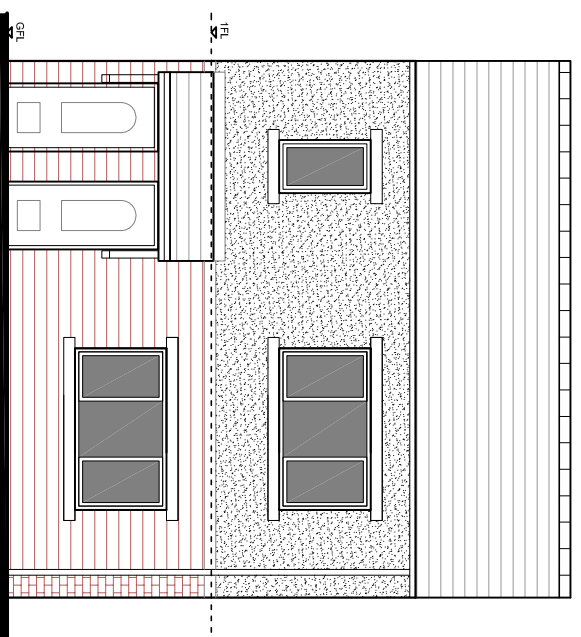


FRONT ELEVATION

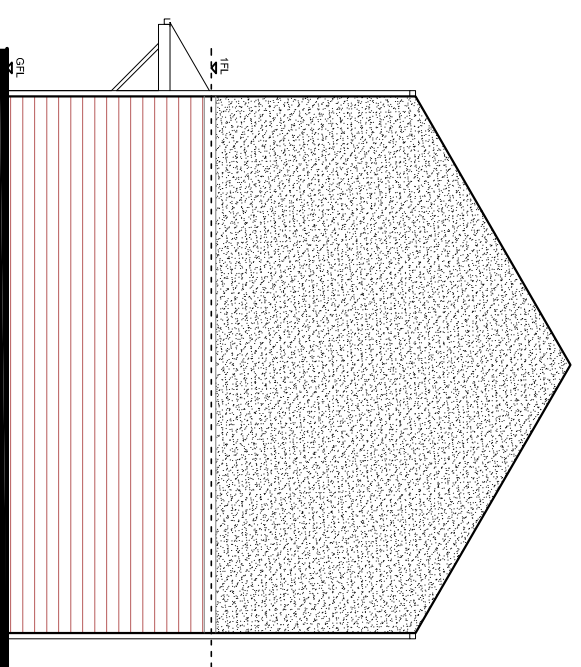

SIDE ELEVATION

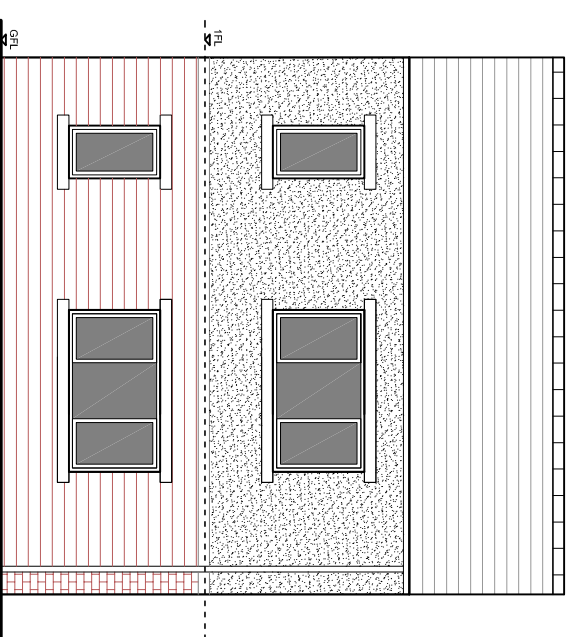

REAR ELEVATION

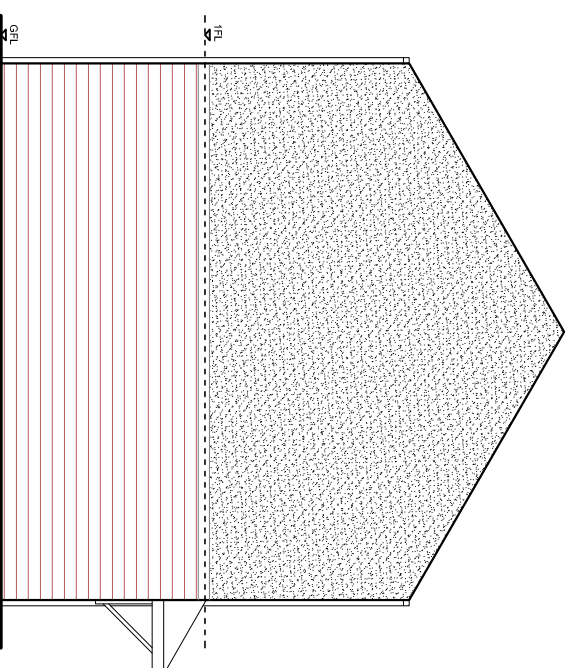

SIDE ELEVATION

PLANNING

Revision:



accumen
designers & architects

accumenarchitects.co.uk

01484 546000

Headrow House, Old Leeds Road, Huddersfield, HD1 1SG

CLIENT:

PARAGRAM LTD

JOB TITLE:

THREE HORSESHOES
BRIERLEY
S72 9JT

DRAWING TITLE:

PROPOSED PLANS &
ELEVATIONS

DRAWN: JF

DATE: DEC '17

CHECKED: JC

SCALE: 1:100 @ A3

DRAWING NUMBER:

2423 - 22