



Revision	Date	By	Chkd	No

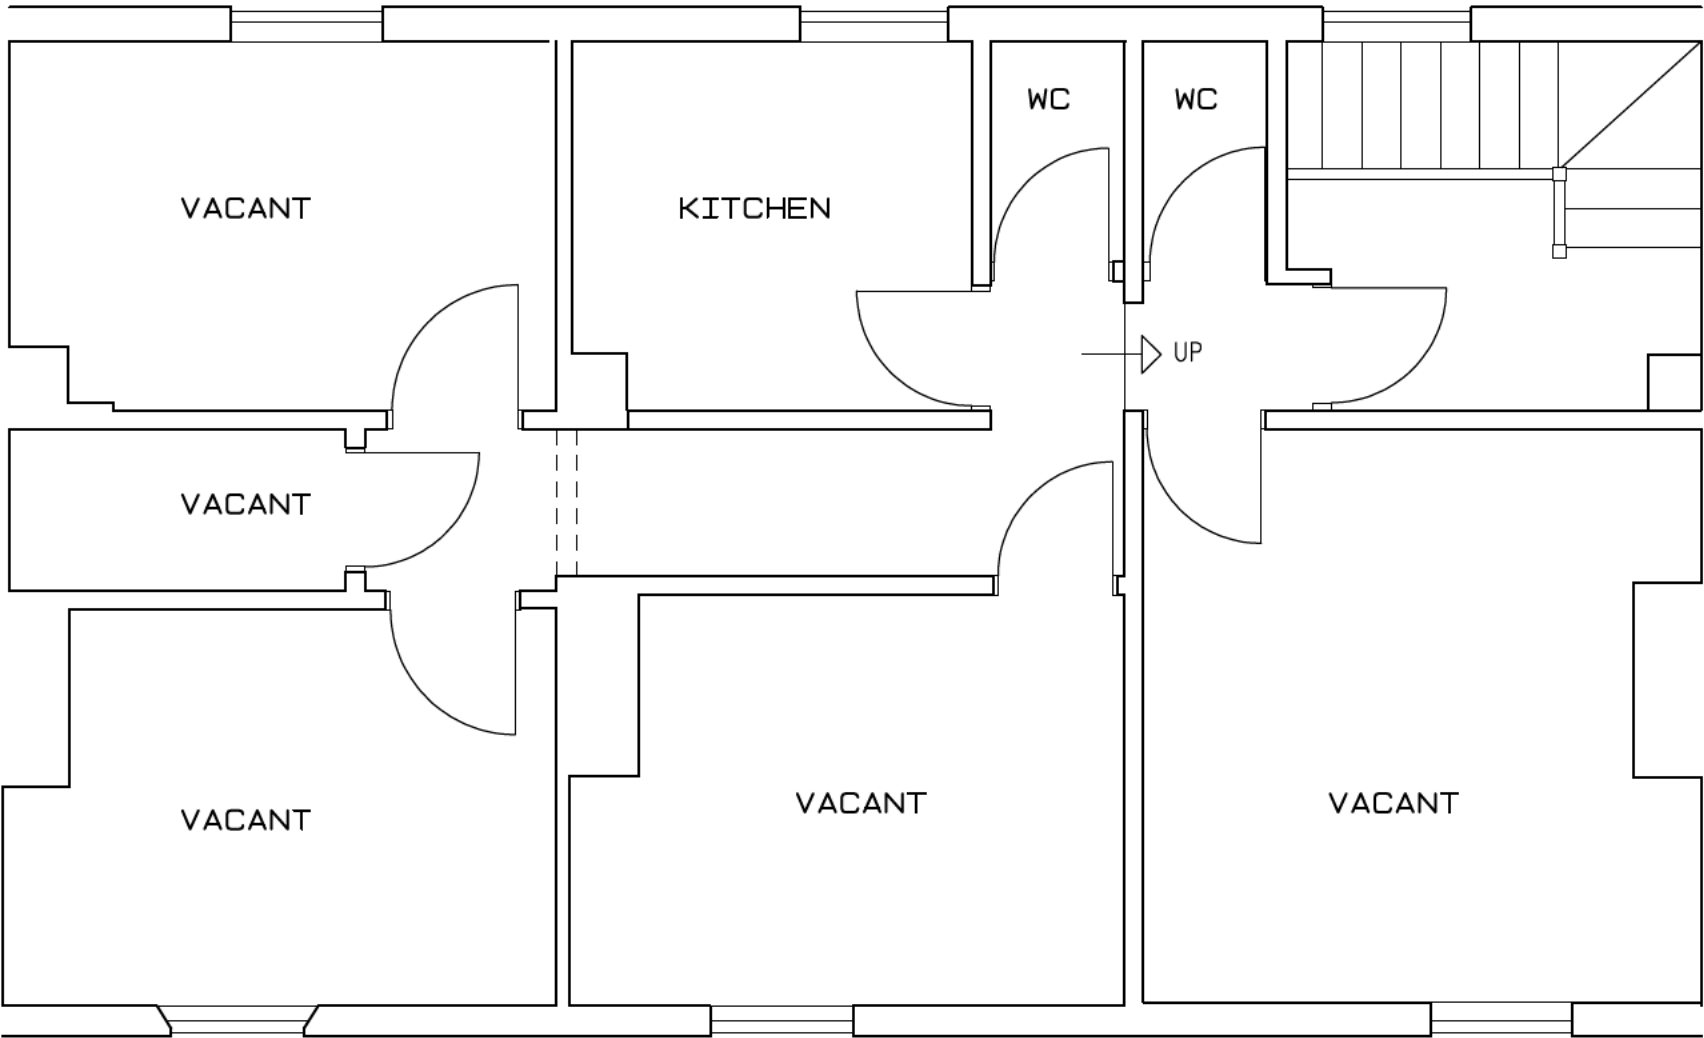


EXISTING FIRST FLOOR PLAN

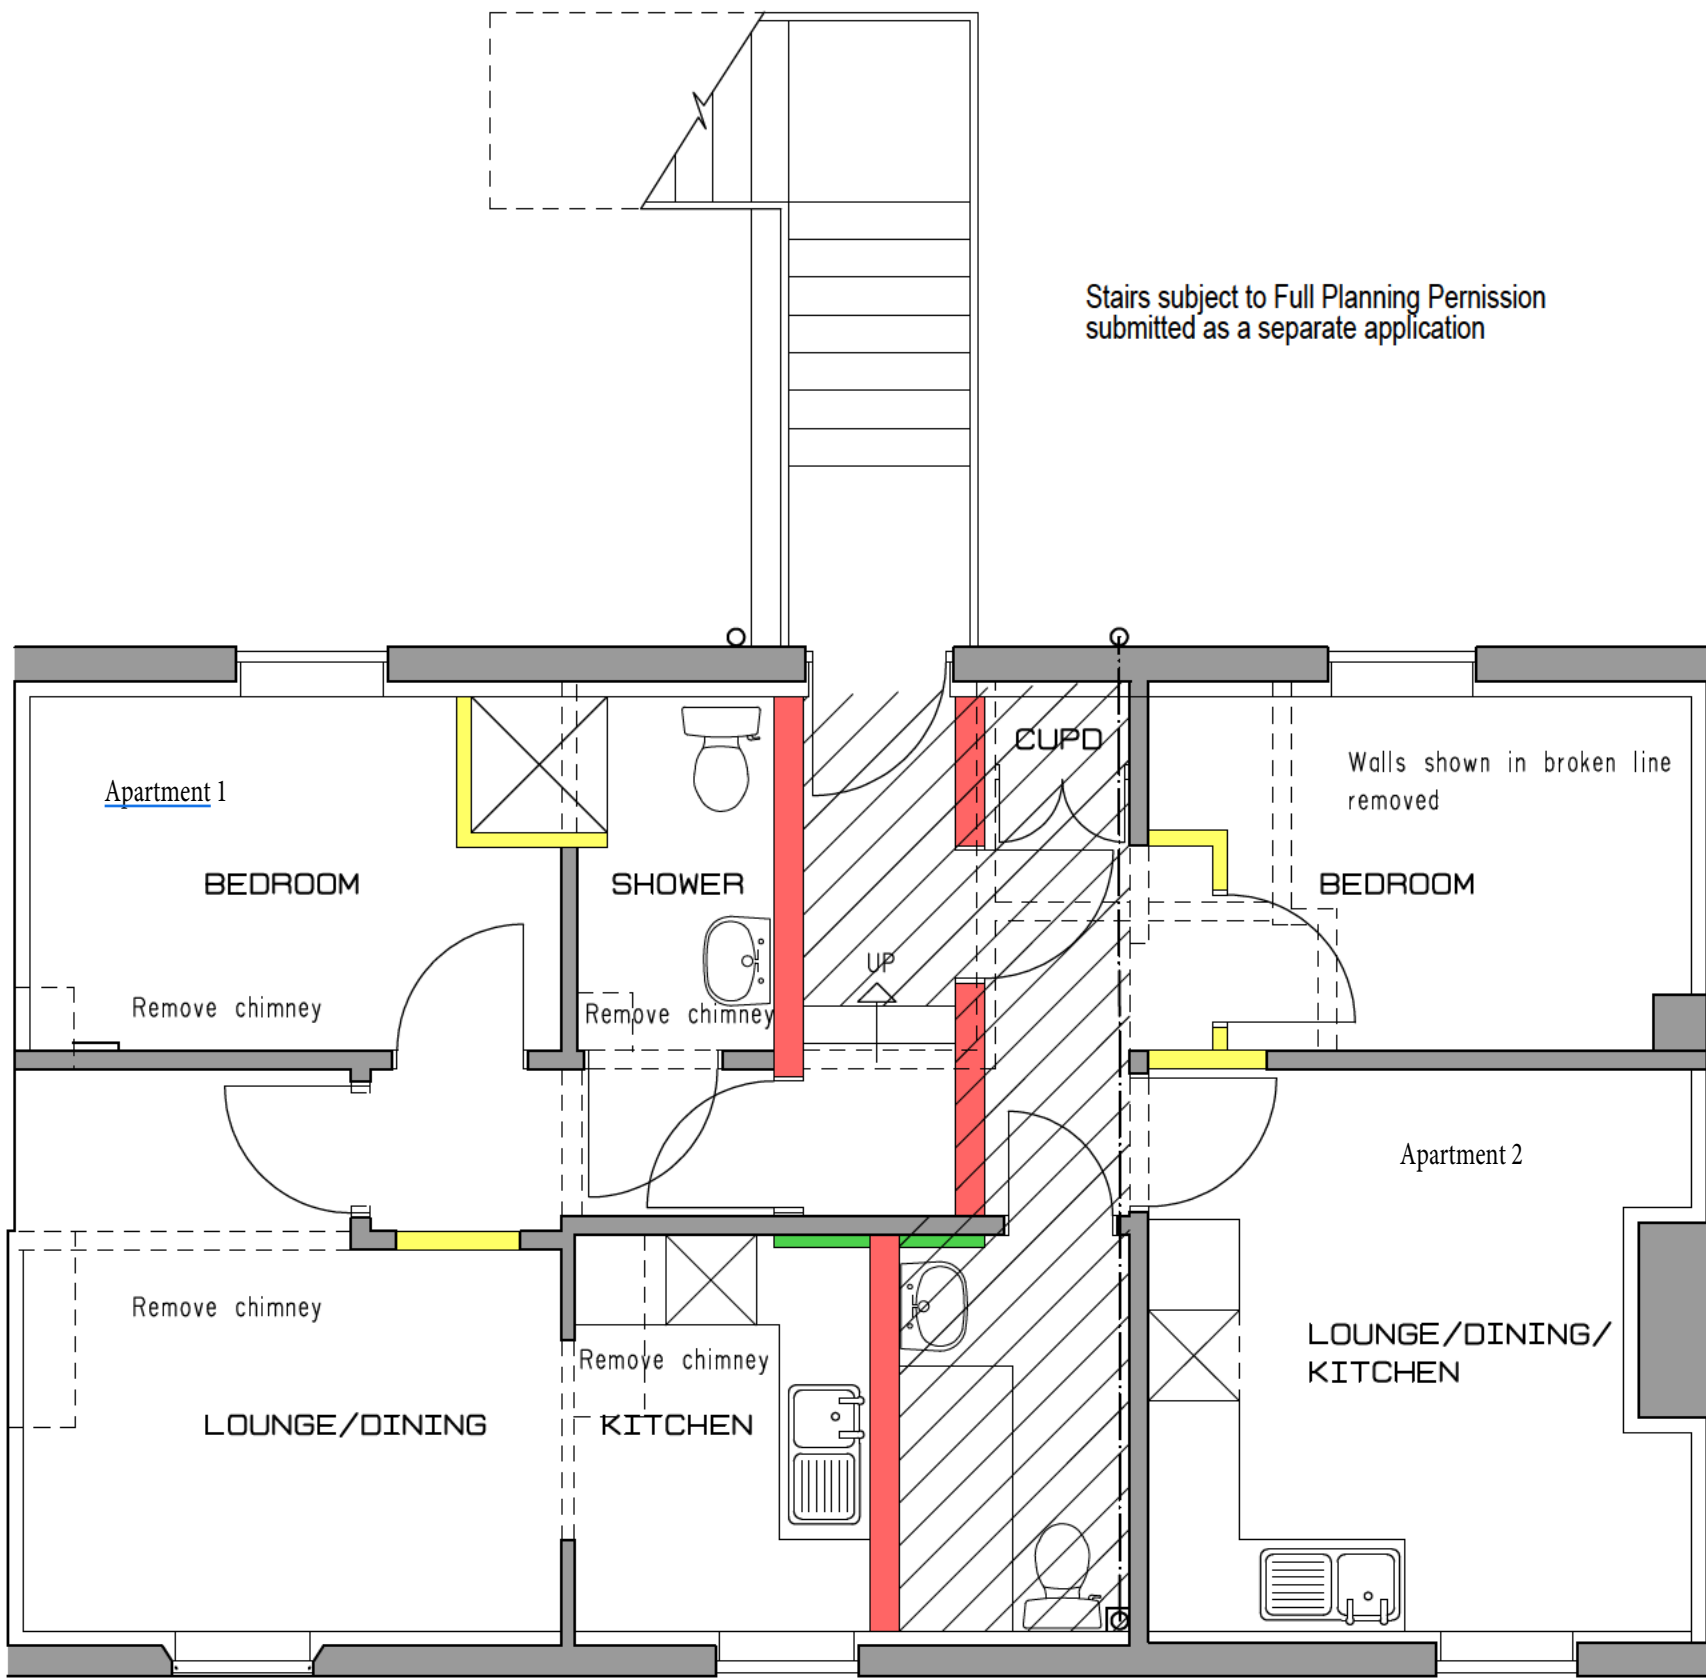


PROPOSED FIRST FLOOR PLAN
APARTMENT 1 AND APARTMENT 2

- Existing walls.
External walls lined with 62.5mm Kingspan K18 thermal board on 25 x 50mm treated battens isolated from wall with bituthene dpc. Skim finish. 27.5mm Kingspan K17 boards to window reveals.
- New Party walls.
Gyproc Quiet Wall 200mm thick comprising 2no gypframe C studs at 600mm centres braced at 1200mm centres with 50mm Isover APR 1200 in cavity 2no layers 15mm soundbloc each side. Total cavity width 140mm. Skim finish.
- New Internal walls.
1 layer 15mm soundbloc either side of 48mm gypframe C studs at 600mm centres. 25mm Isover APR 1200 in cavity. Skim finish.
- Wall upgrade.
Line wall with 2 layers 15mm soundbloc on 48mm gypframe C studs 50mm Isover APR 1200 in cavity. Skim finish.
- Floor
Raise floor to level up with adjacent approx 300mm
Create new steps in common landing.

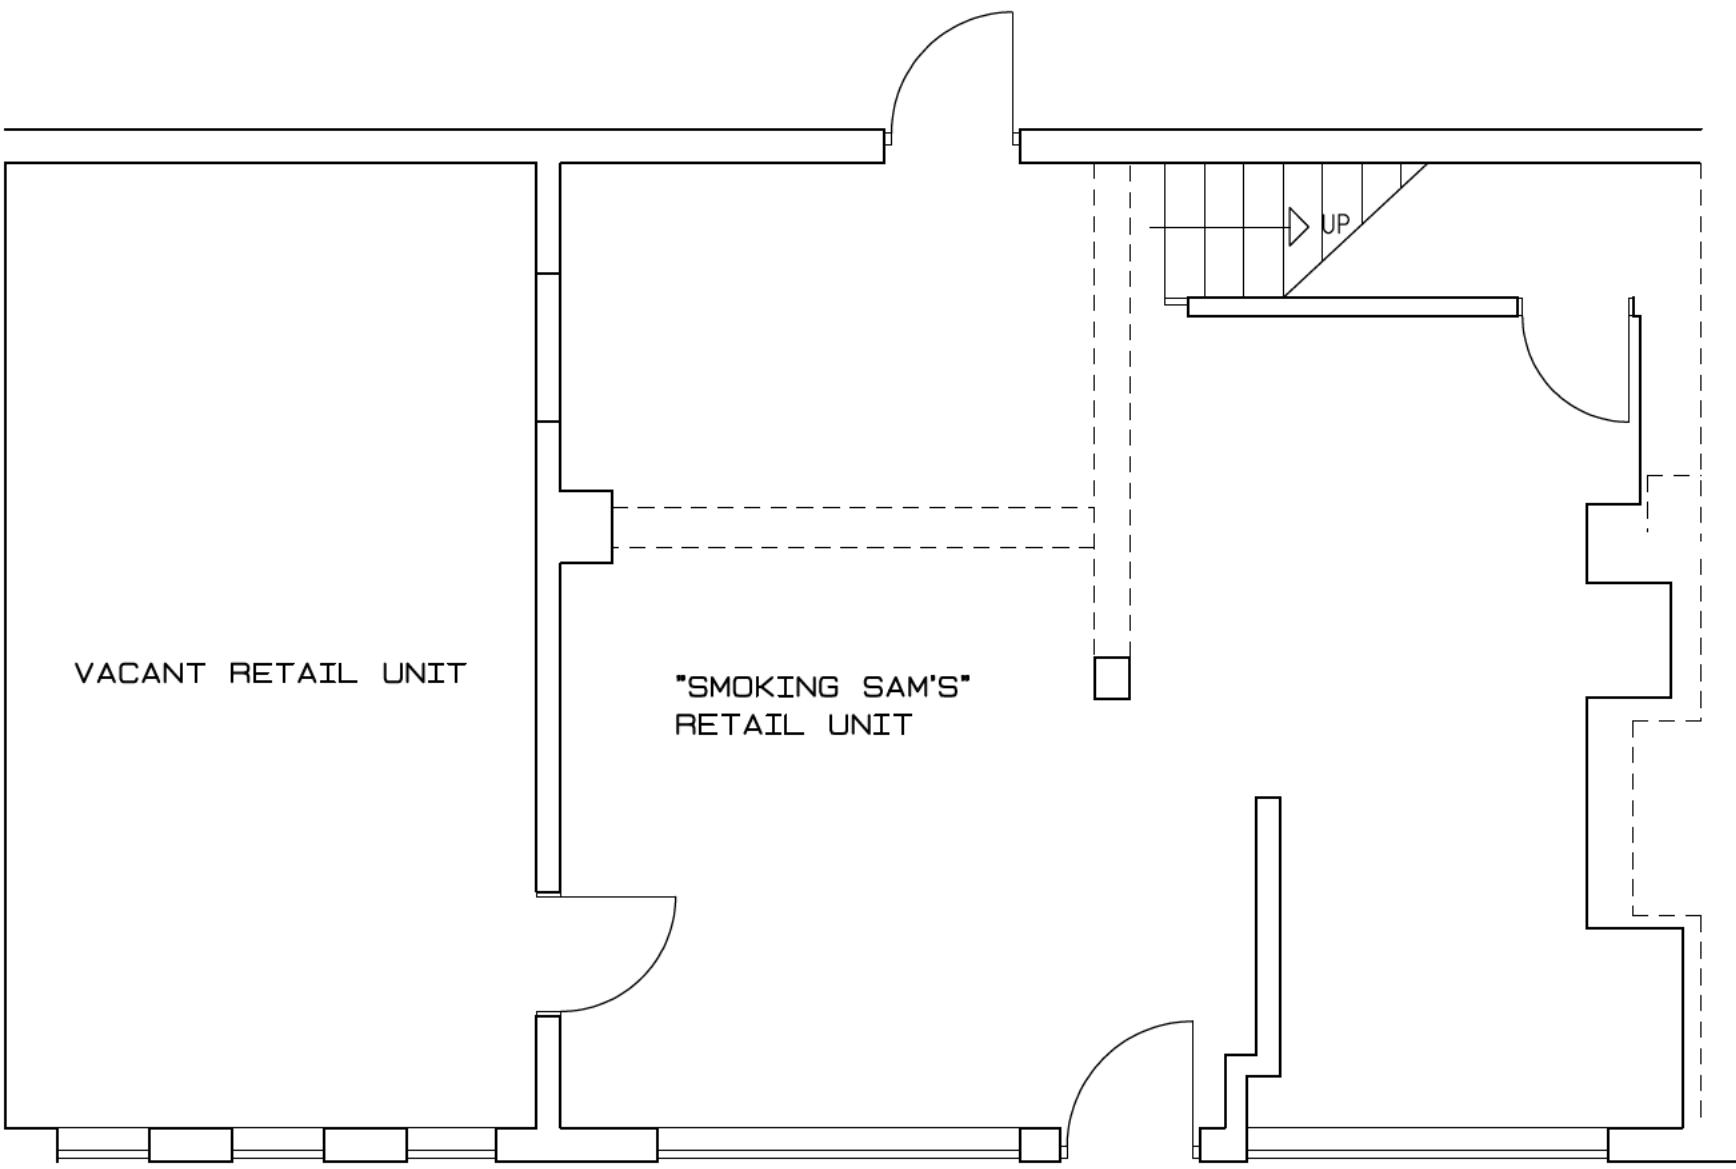

EXISTING GROUND FLOOR PLAN

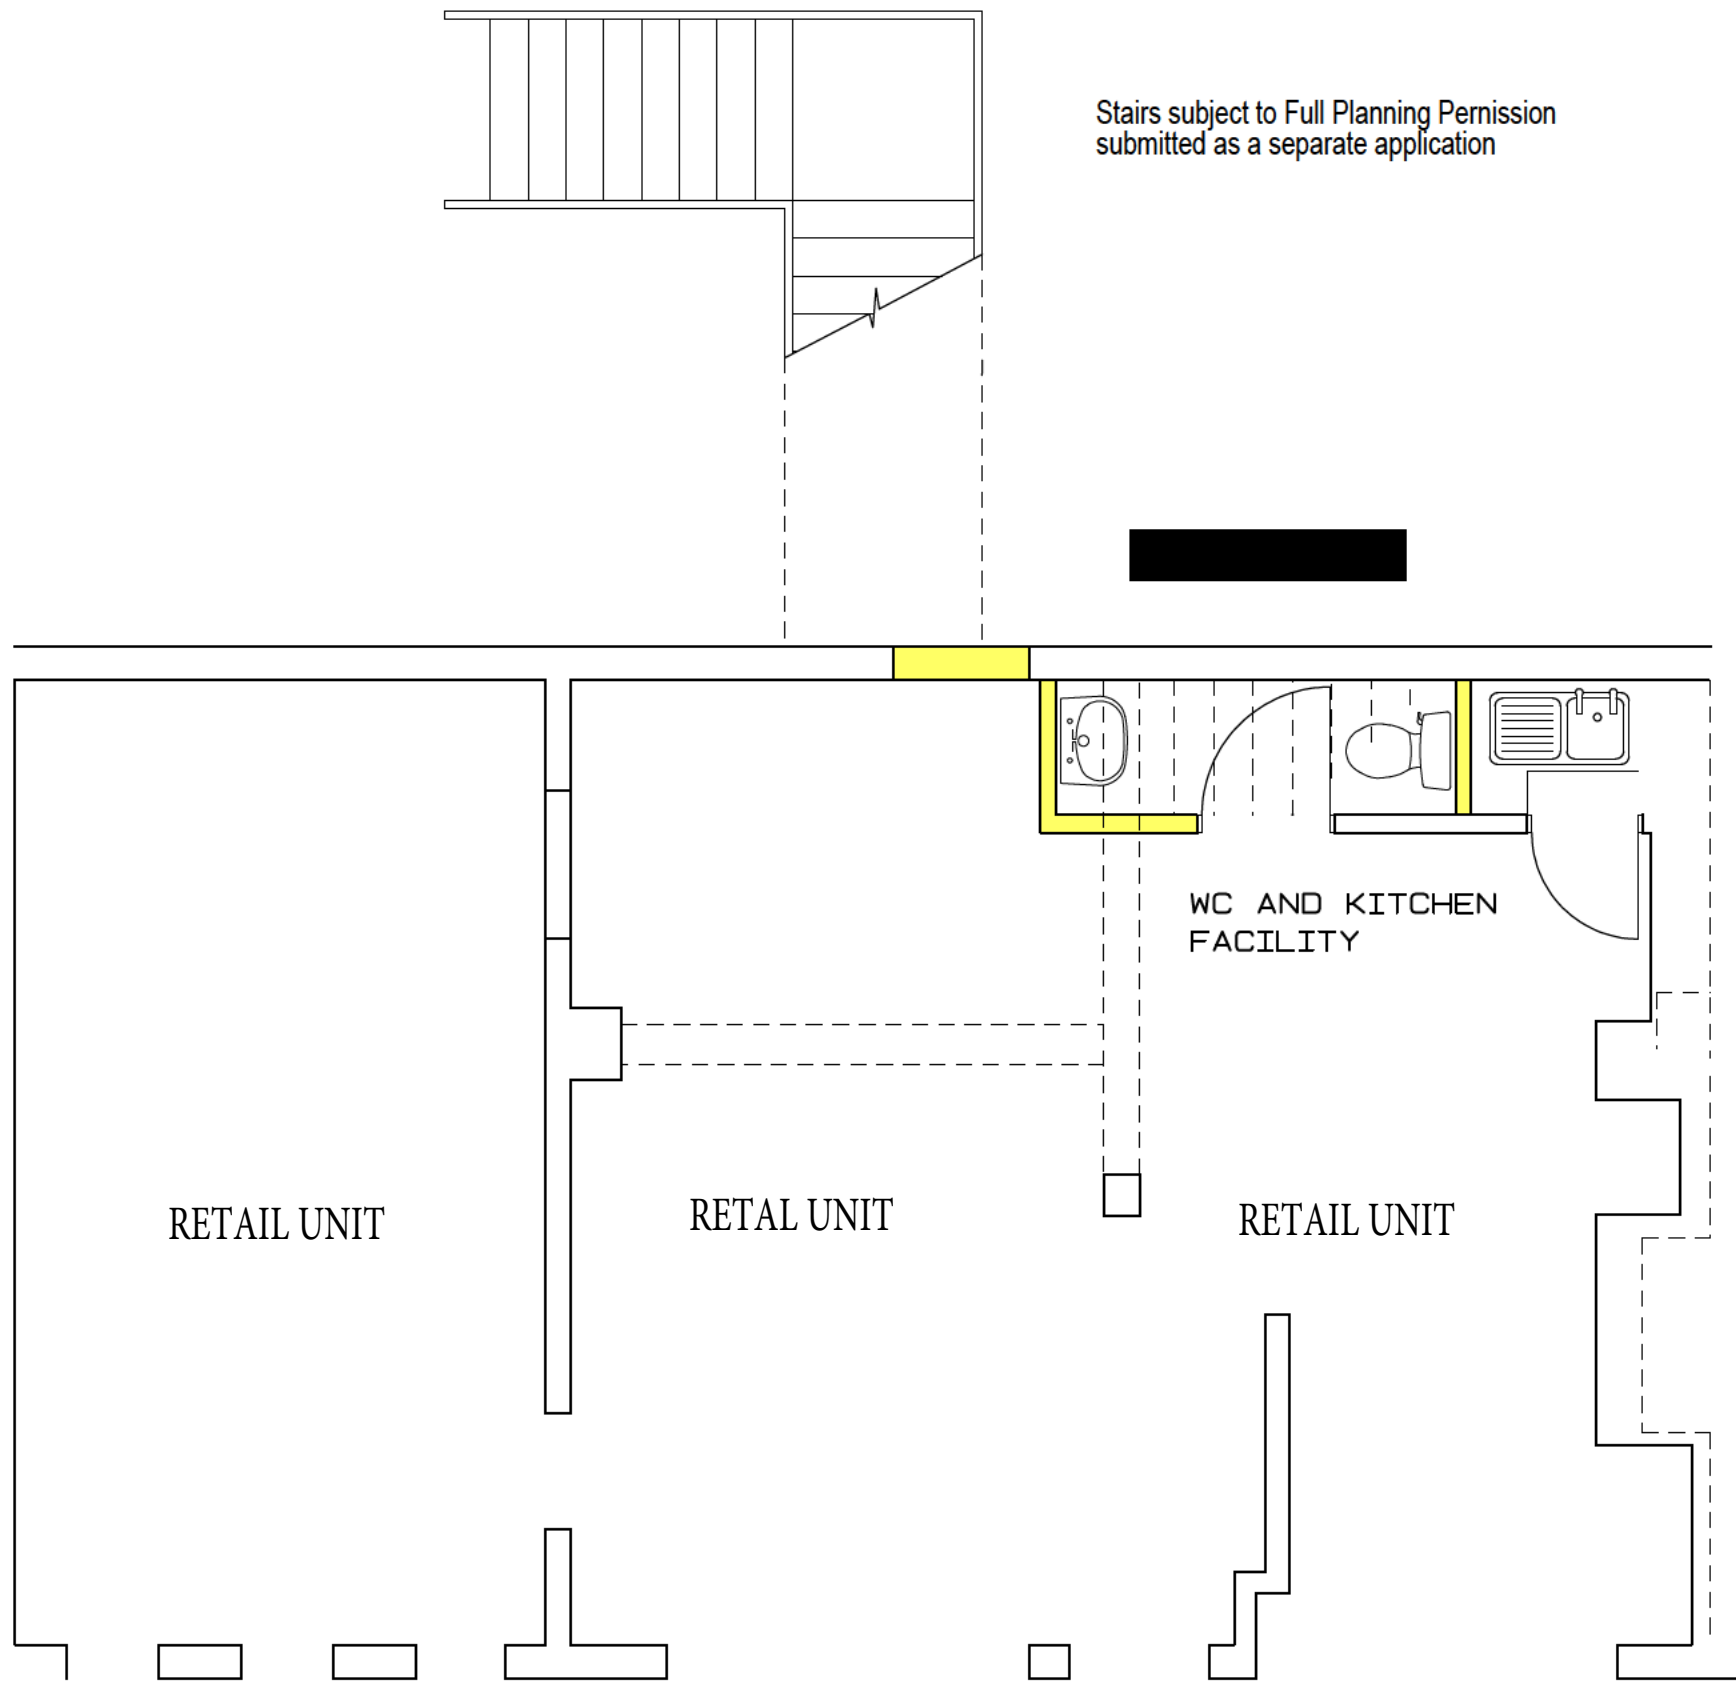

PROPOSED GROUND FLOOR PLAN

Mr Sardar Rizwan Khan
RESIDENTIAL CONVERSION
108-112 SHEFFIELD ROAD
BARNLEY

EXISTING AND PROPOSED PLANS

1:50 @ A1

7114.01

PRELIMINARY