


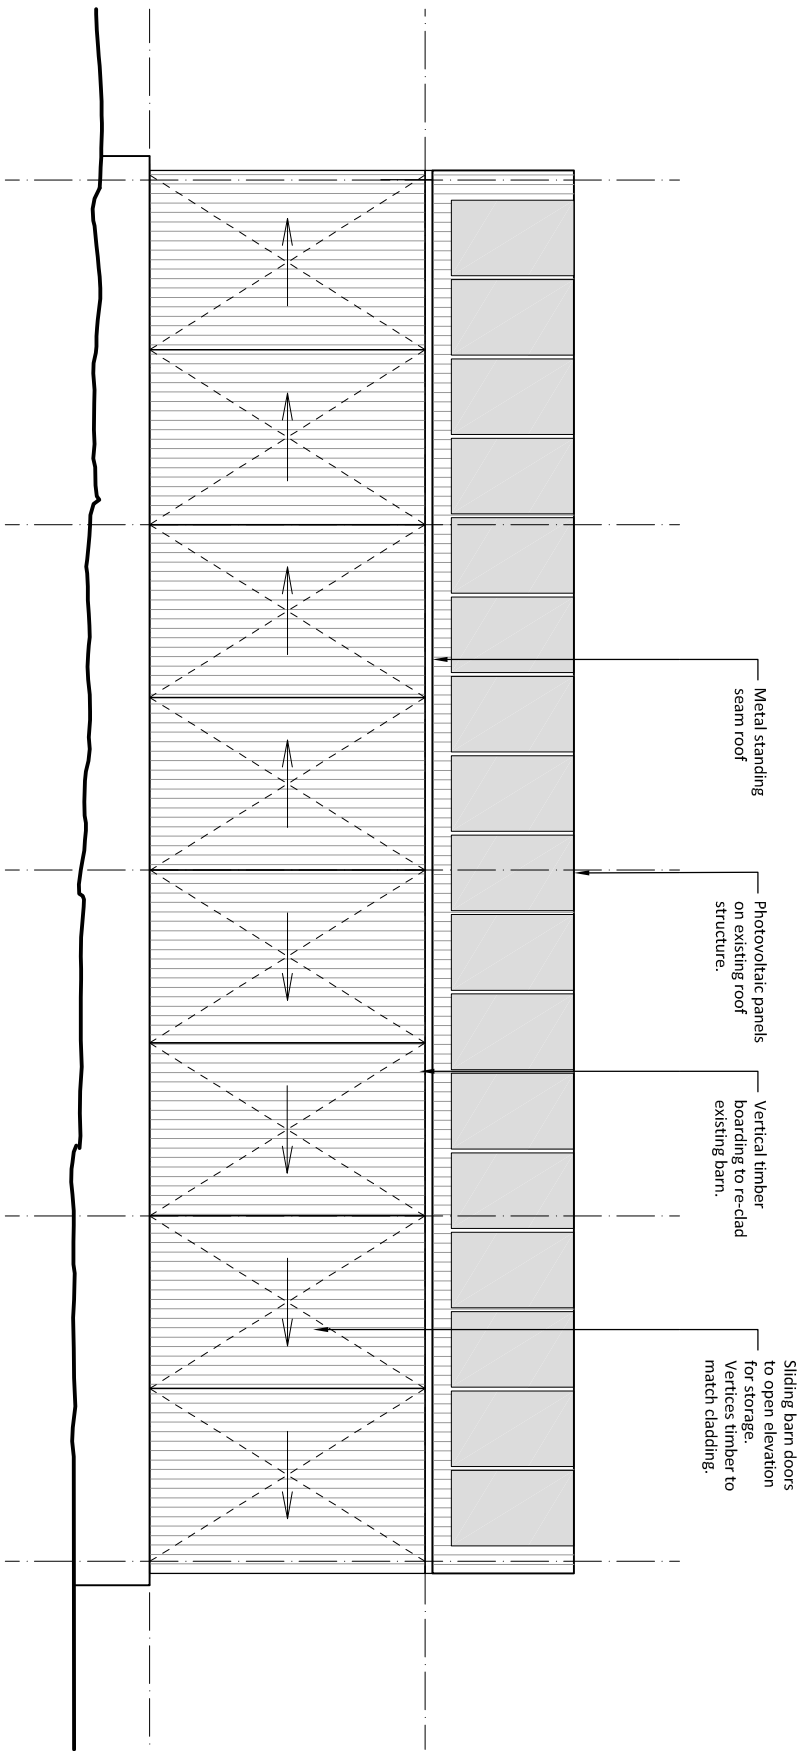


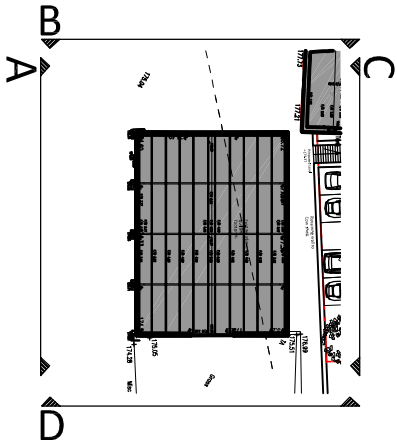


A
Existing Elevation Elevation A
Scale: 1:200

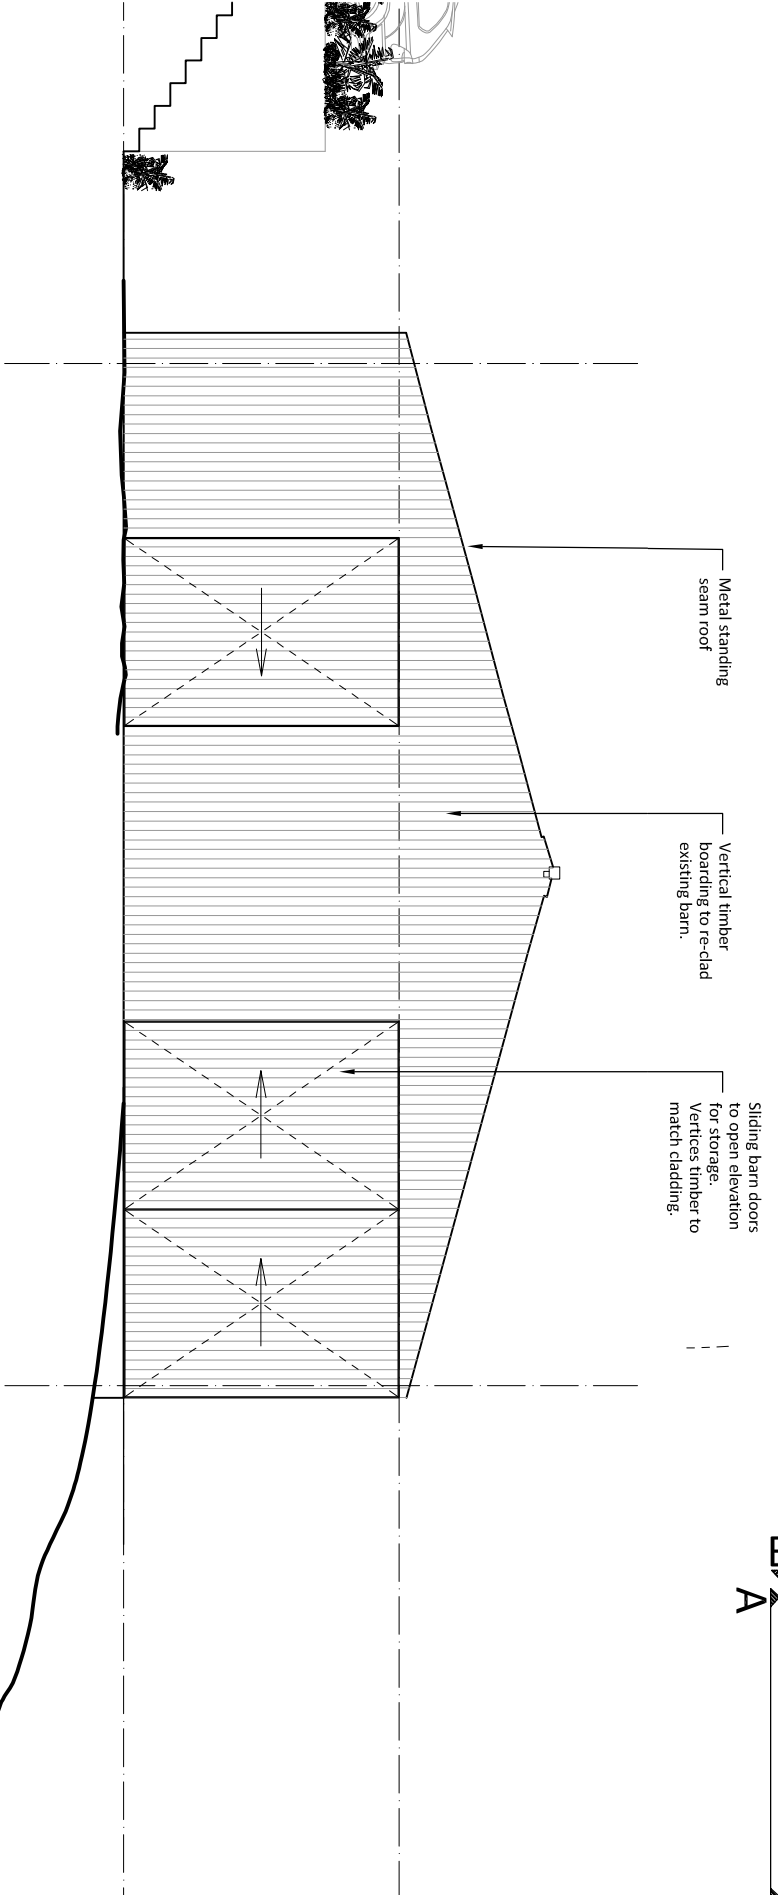

B
Existing Elevation Elevation B
Scale: 1:200

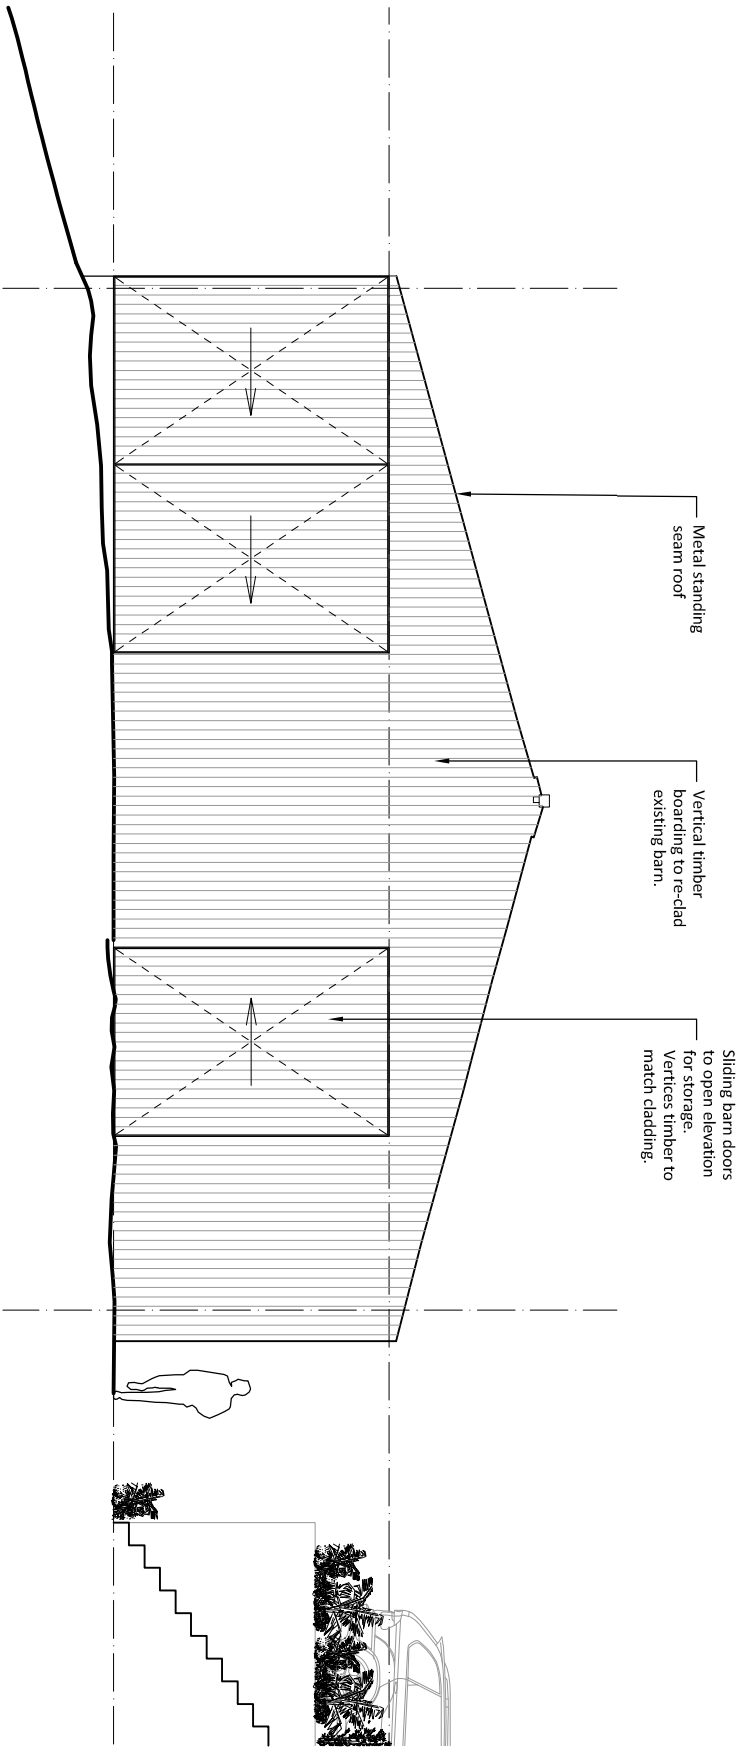

C
Existing Elevation Elevation C
Scale: 1:200

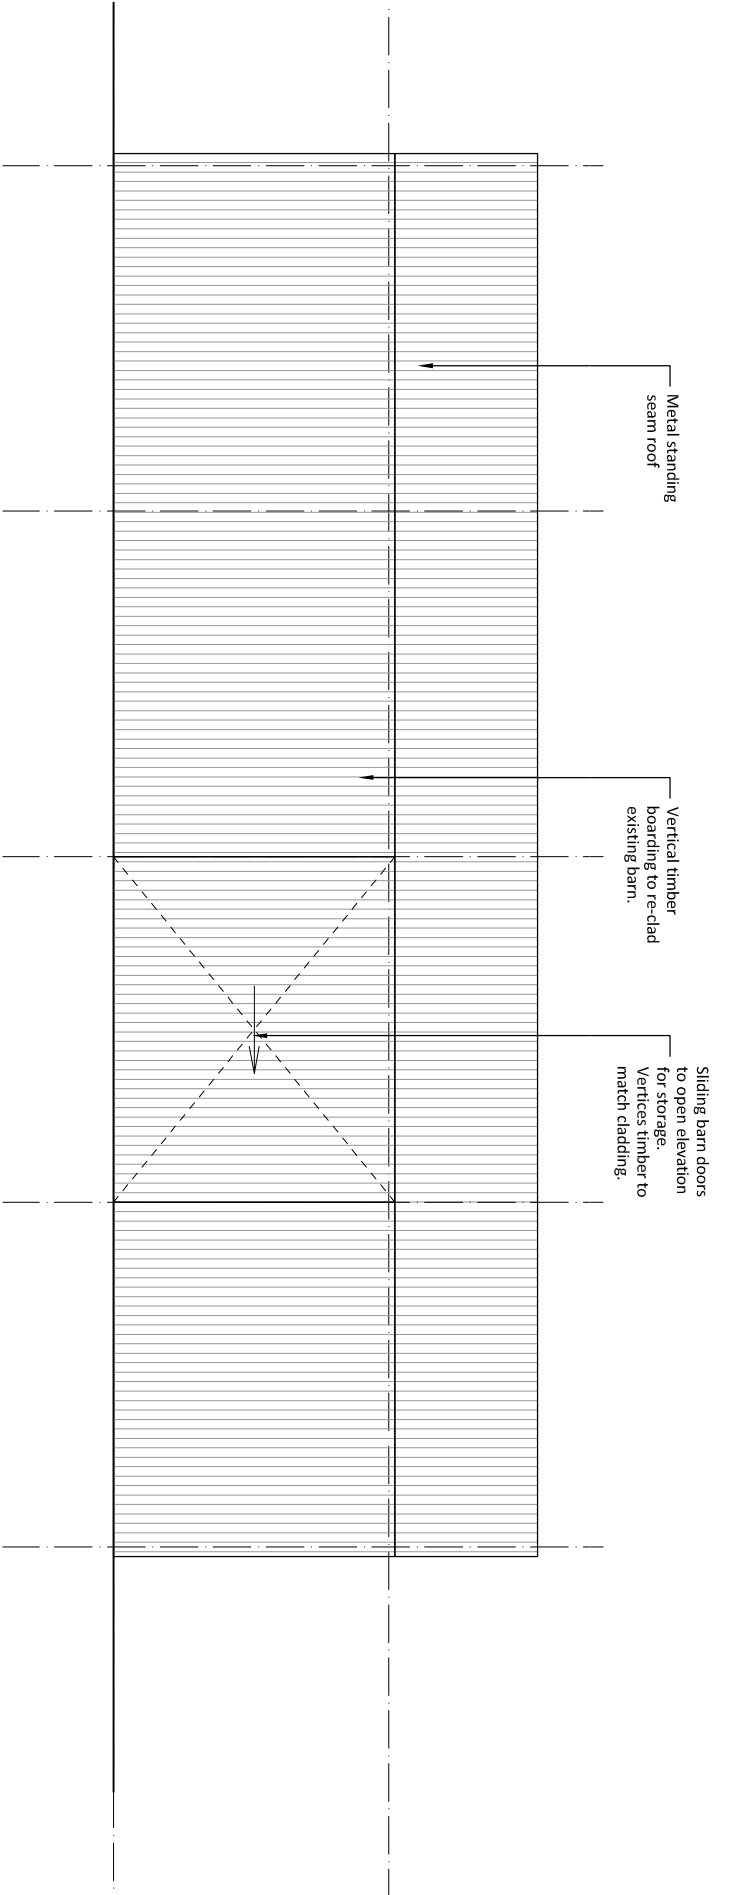

D
Existing Elevation Elevation D
Scale: 1:200

Ground Floor GA PLAN

1:100@A2

Lower Eastfield Farm, Thurgoland
Miller Family

PL(01)010

XX XXXXXXXXXXXXXXXXXXXXXXXX

XX.XX.XX XXX

Revisions

