
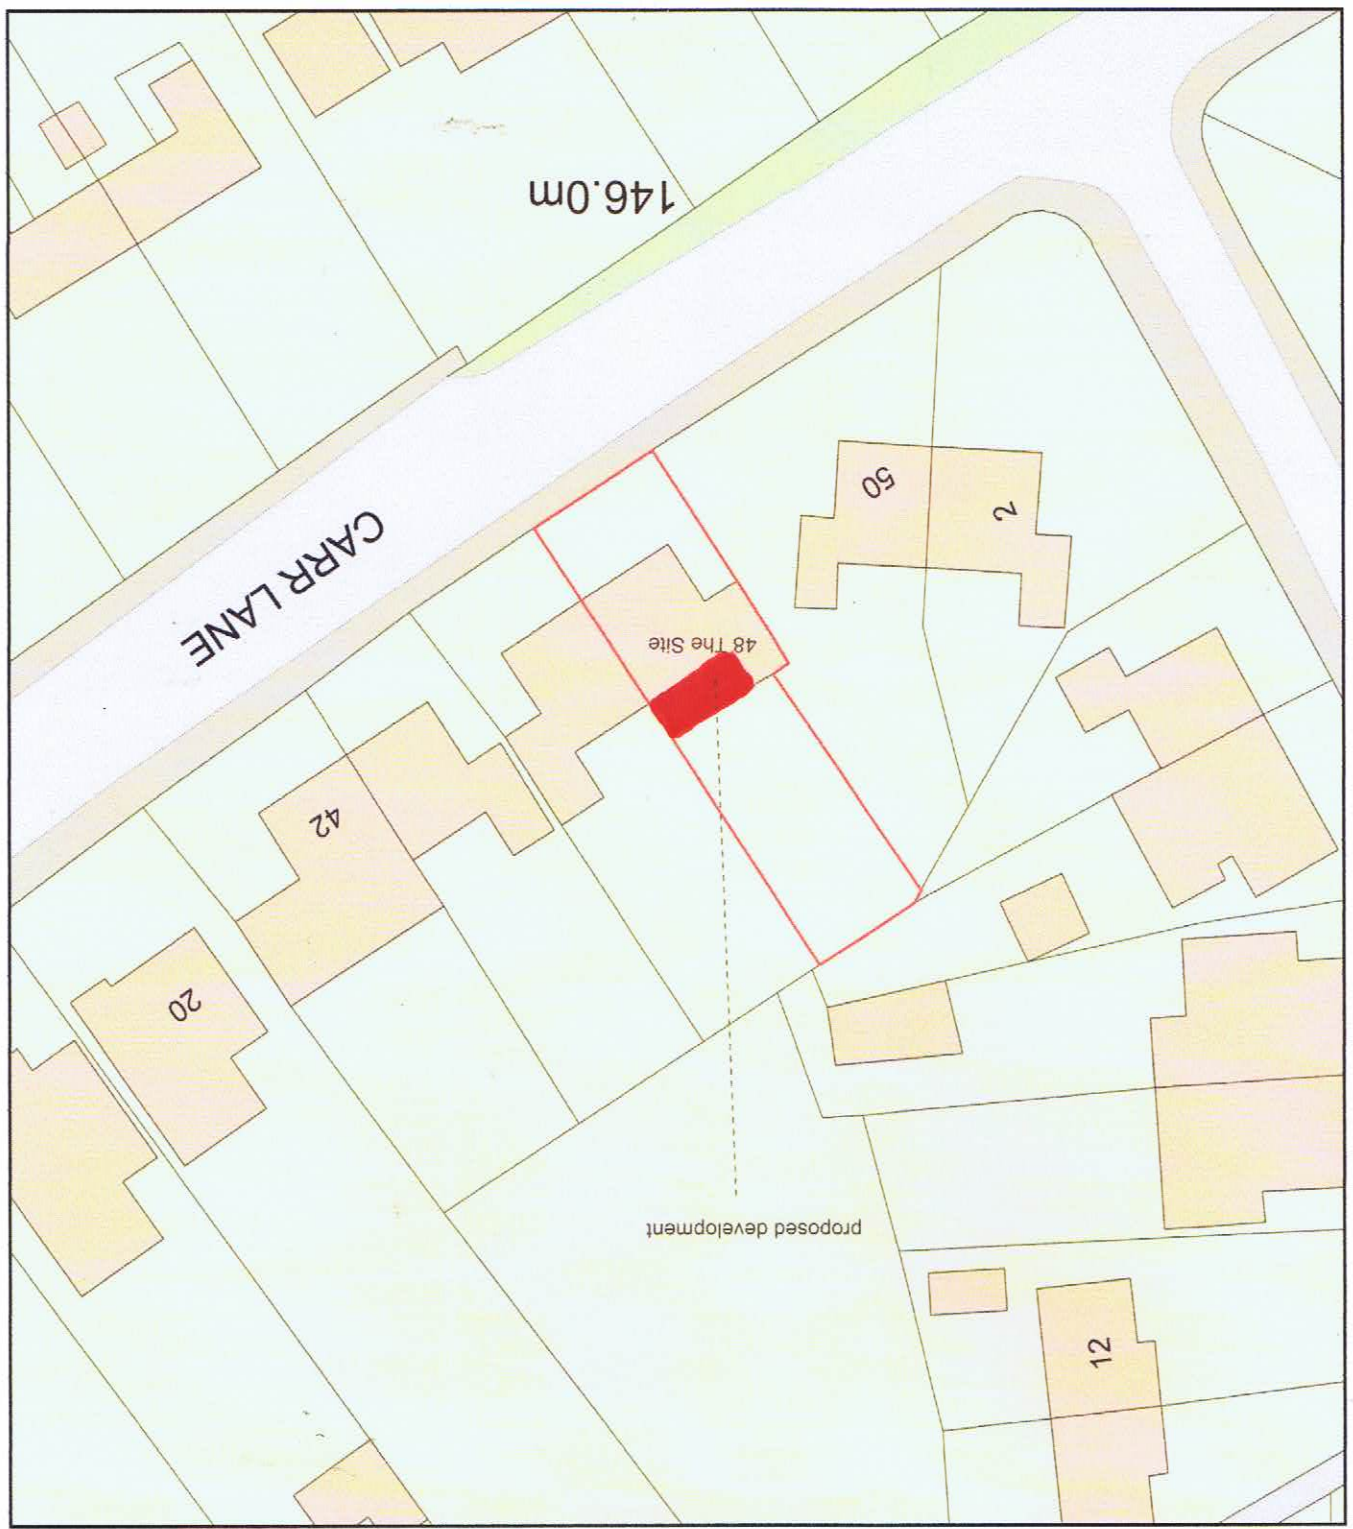


Plan Produced for: BMBC  
Date Produced: 2021  
Plan Reference Number: TQRQM21010124256809  
Scale: 1:500 @ A4

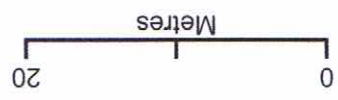

48 Carr Lane