


DRAWING TITLE

PROPOSED DEVELOPMENT
LAND OFF TOWER STREET, BARNSELEY S70 1QS

DRAWING NO.

00191/A

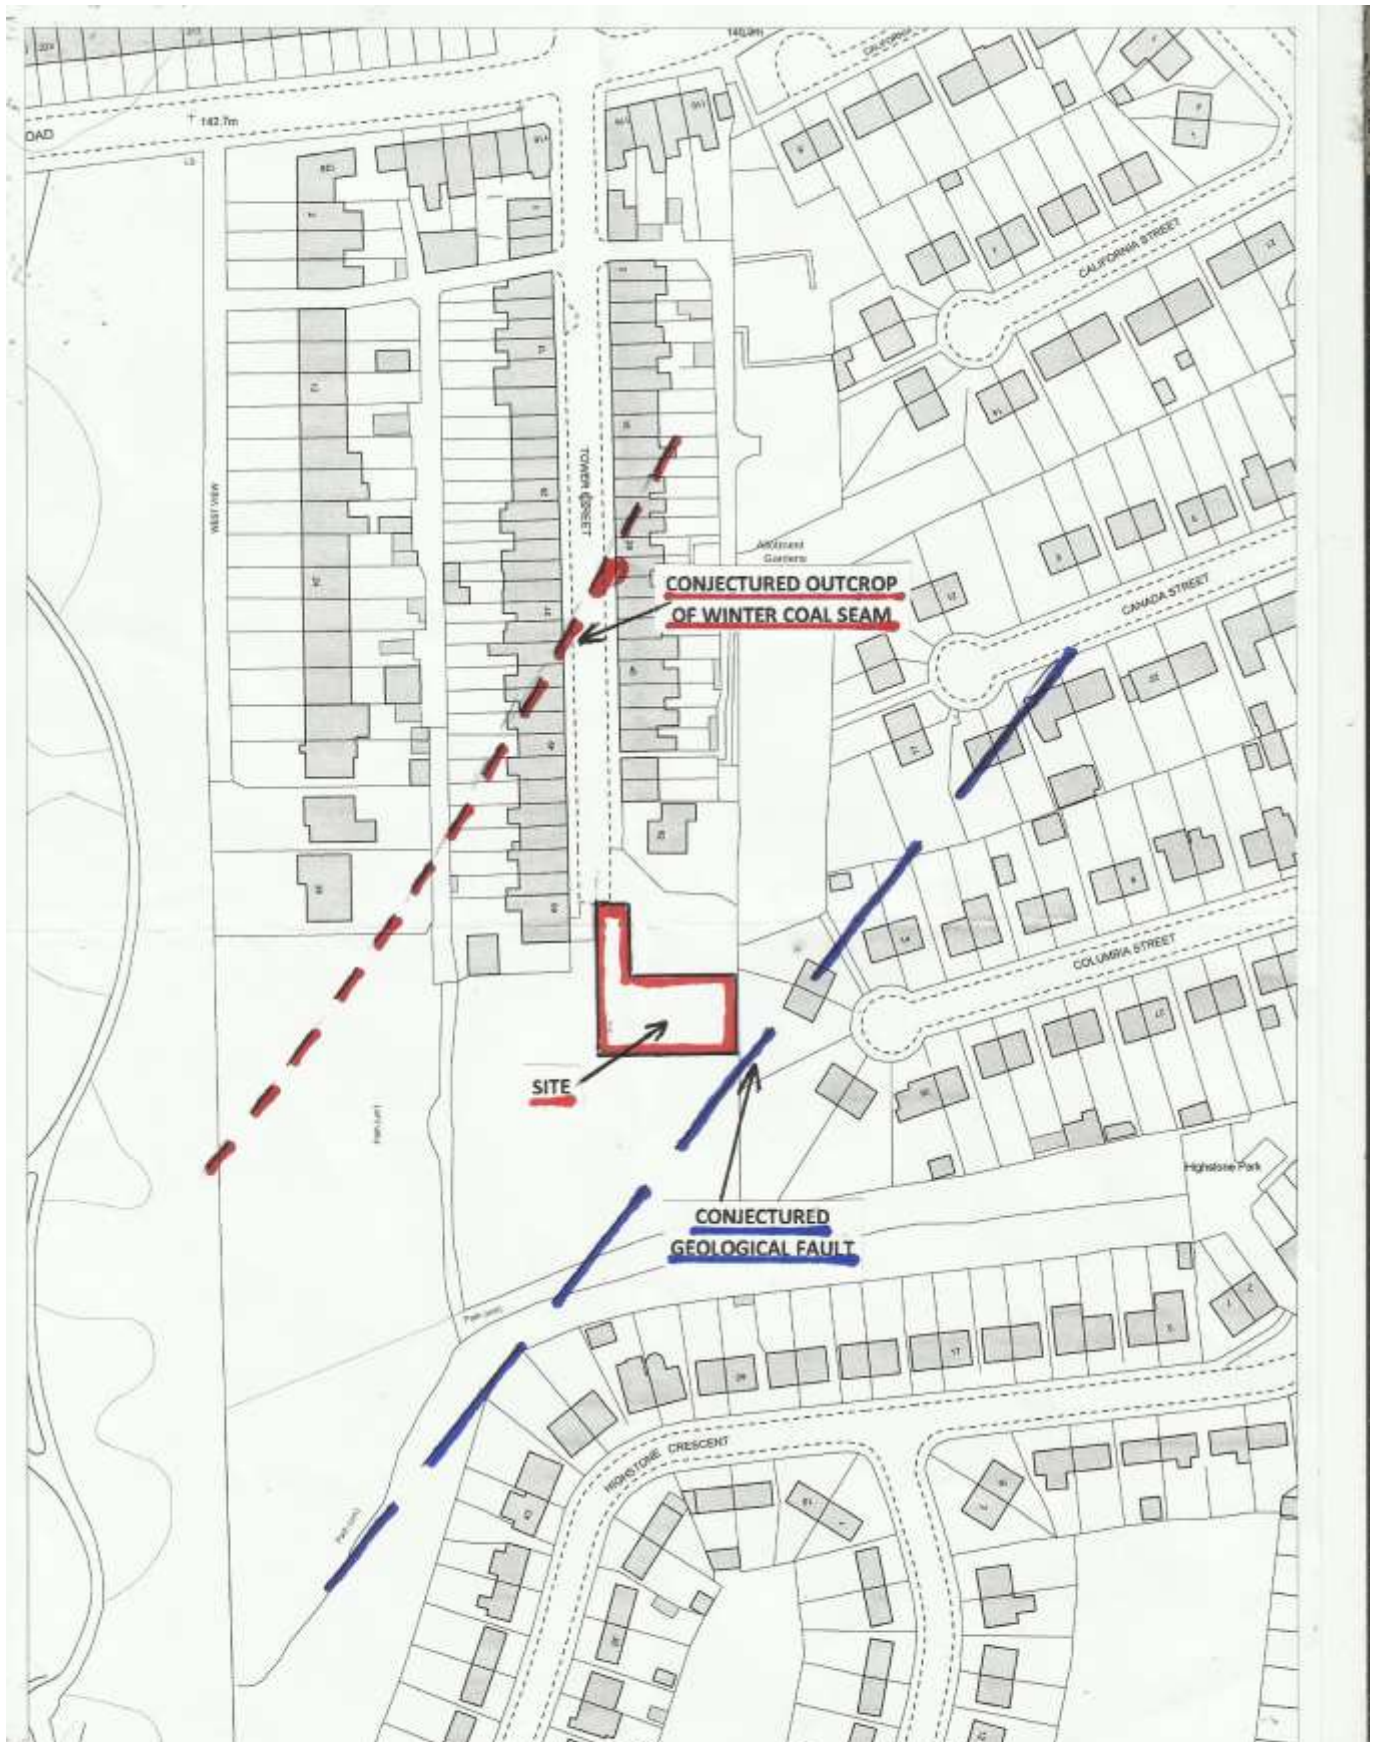

SCALE

1:1250

DATE

13/11/2017

O.S. REFERENCE

SE 3405