



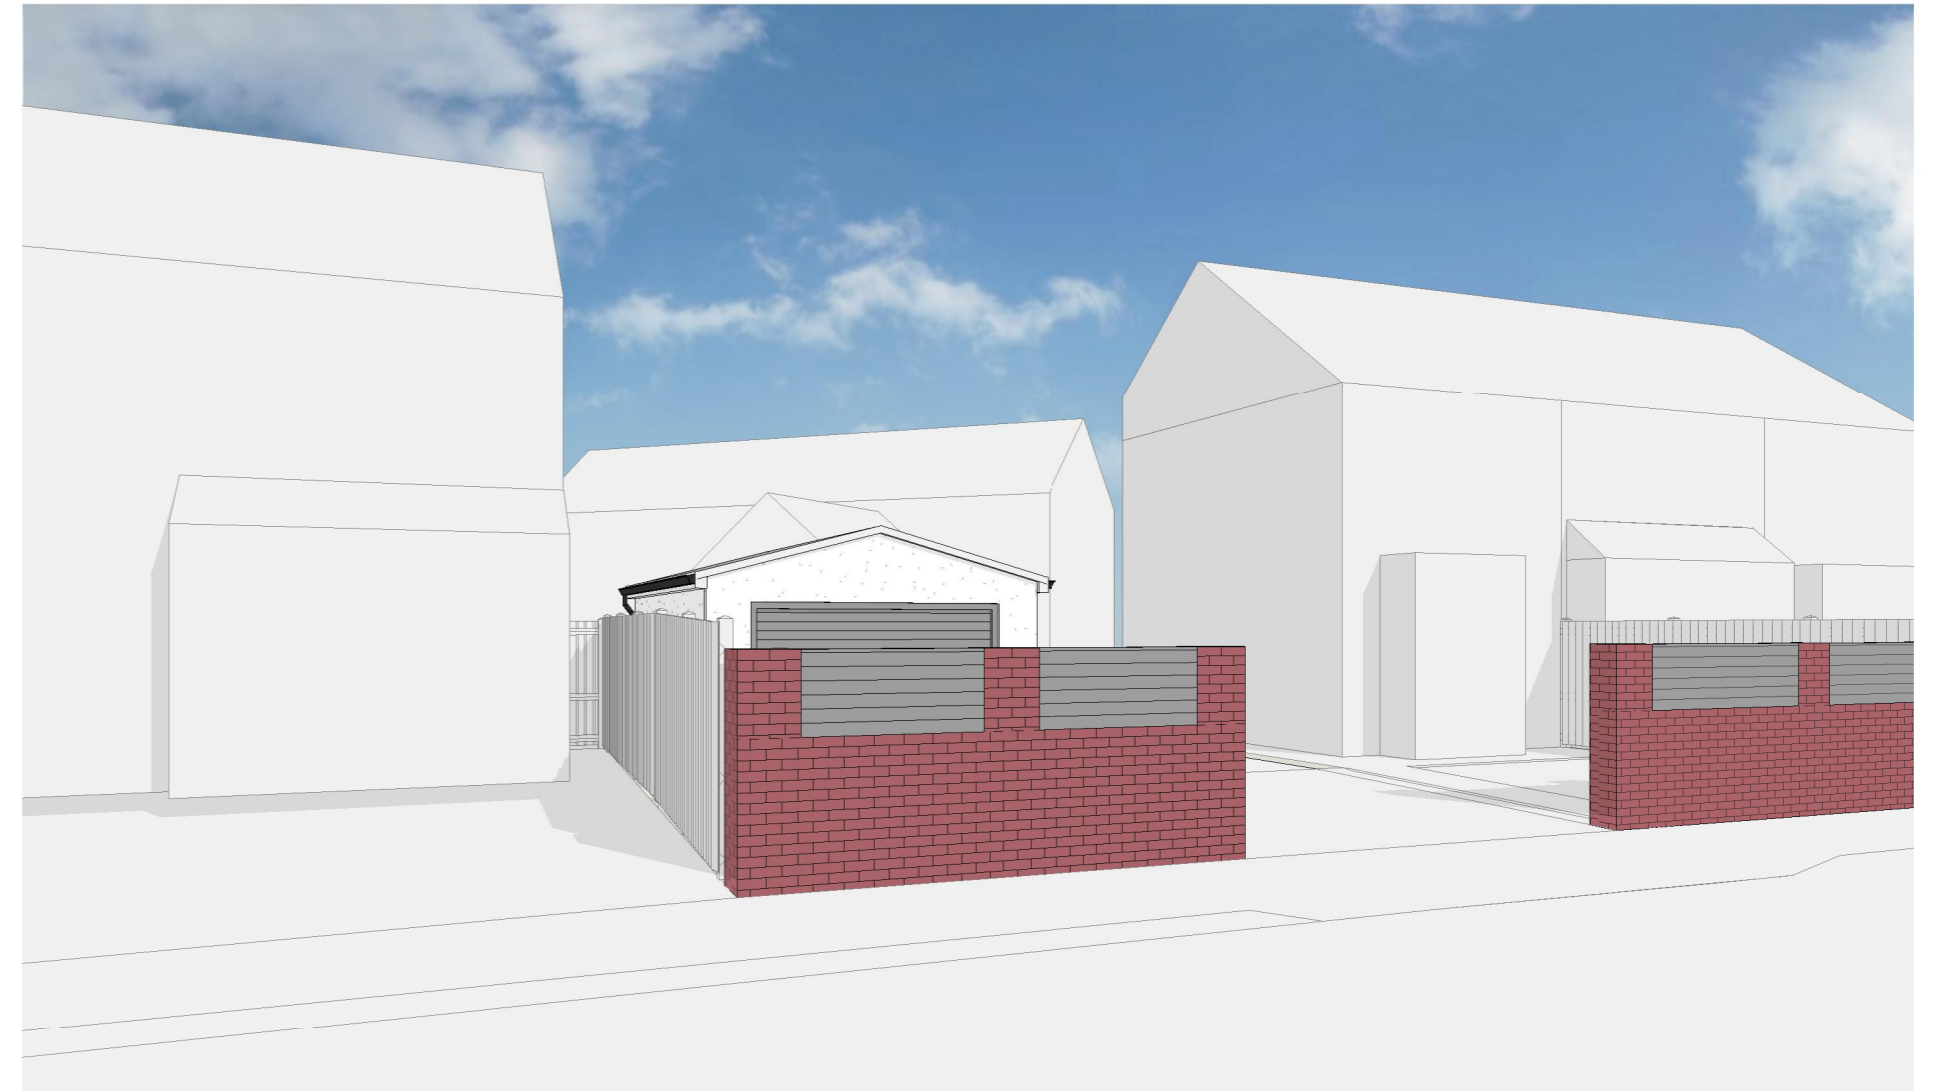

3D View 1

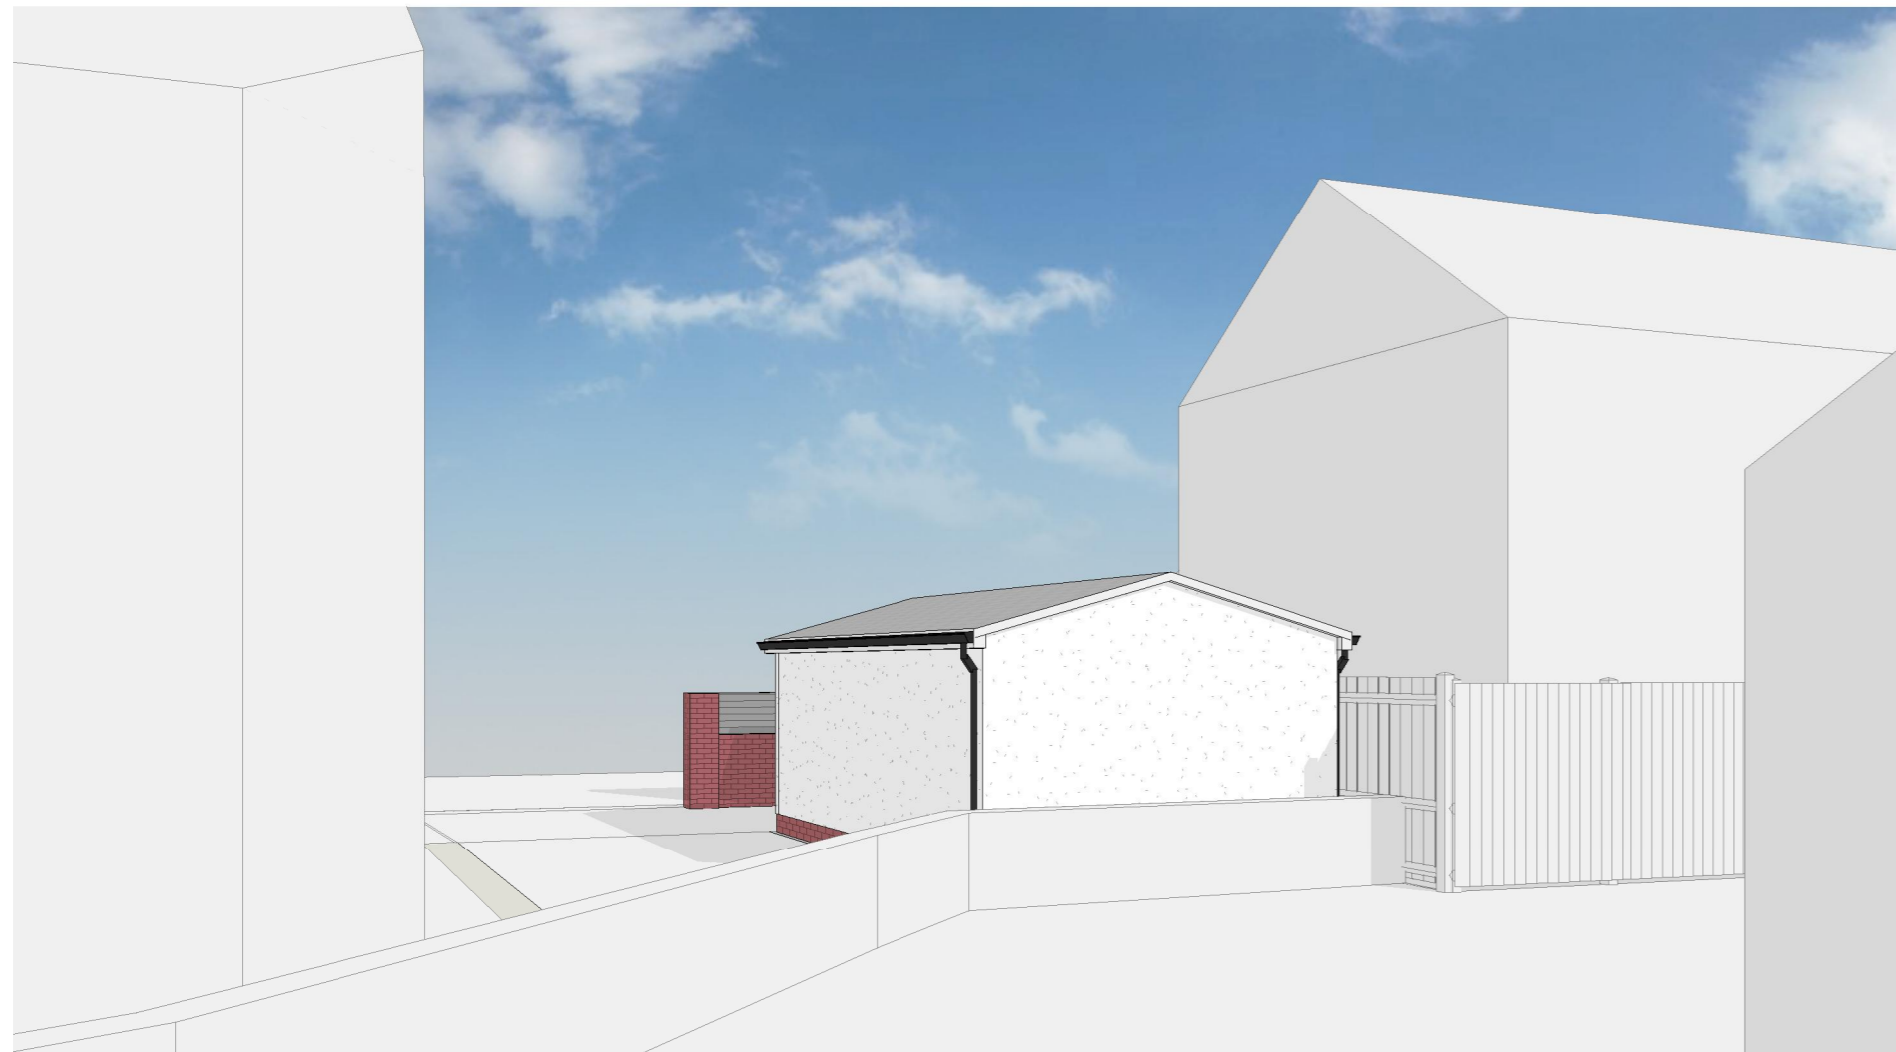

3D View 2



3D View 3



3D View Locations

1 : 300

Rev	Date	Description	By	Chk
3	Oct 2024	Sliding gate omitted	TJL	TJL
2	Sep 2024	Garage reduced in size to meet councils recommendations & proposed external wall added to application.	TJL	TJL
1	Feb 2024	First Issue	TJL	TJL

Planning				
CLIENT Mr John Mee				
PROJECT 79 Barnsley Road, S75 3JS				
TITLE Proposed 3D Views				
CREATION DATE 01/24/24	SCALE @ A2 1 : 300	DRN TJL	CHK TJL	STATUS S0
SHEET NO. TJL - B01 - ZZ - DR - PL005			REVISION 3	
ORIGINATOR\ZONE\LEVEL\TYPE\ROLE\NUMBER				
© COPYRIGHT: ALL RIGHTS RESERVED.				

PLOT DATE: