


6m

DROPPED CROSSING. EXACT LOCATION AND DETAIL TO BE CONFIRMED THROUGH DETAILED DESIGN AND ROAD SAFETY AUDIT PROCESS

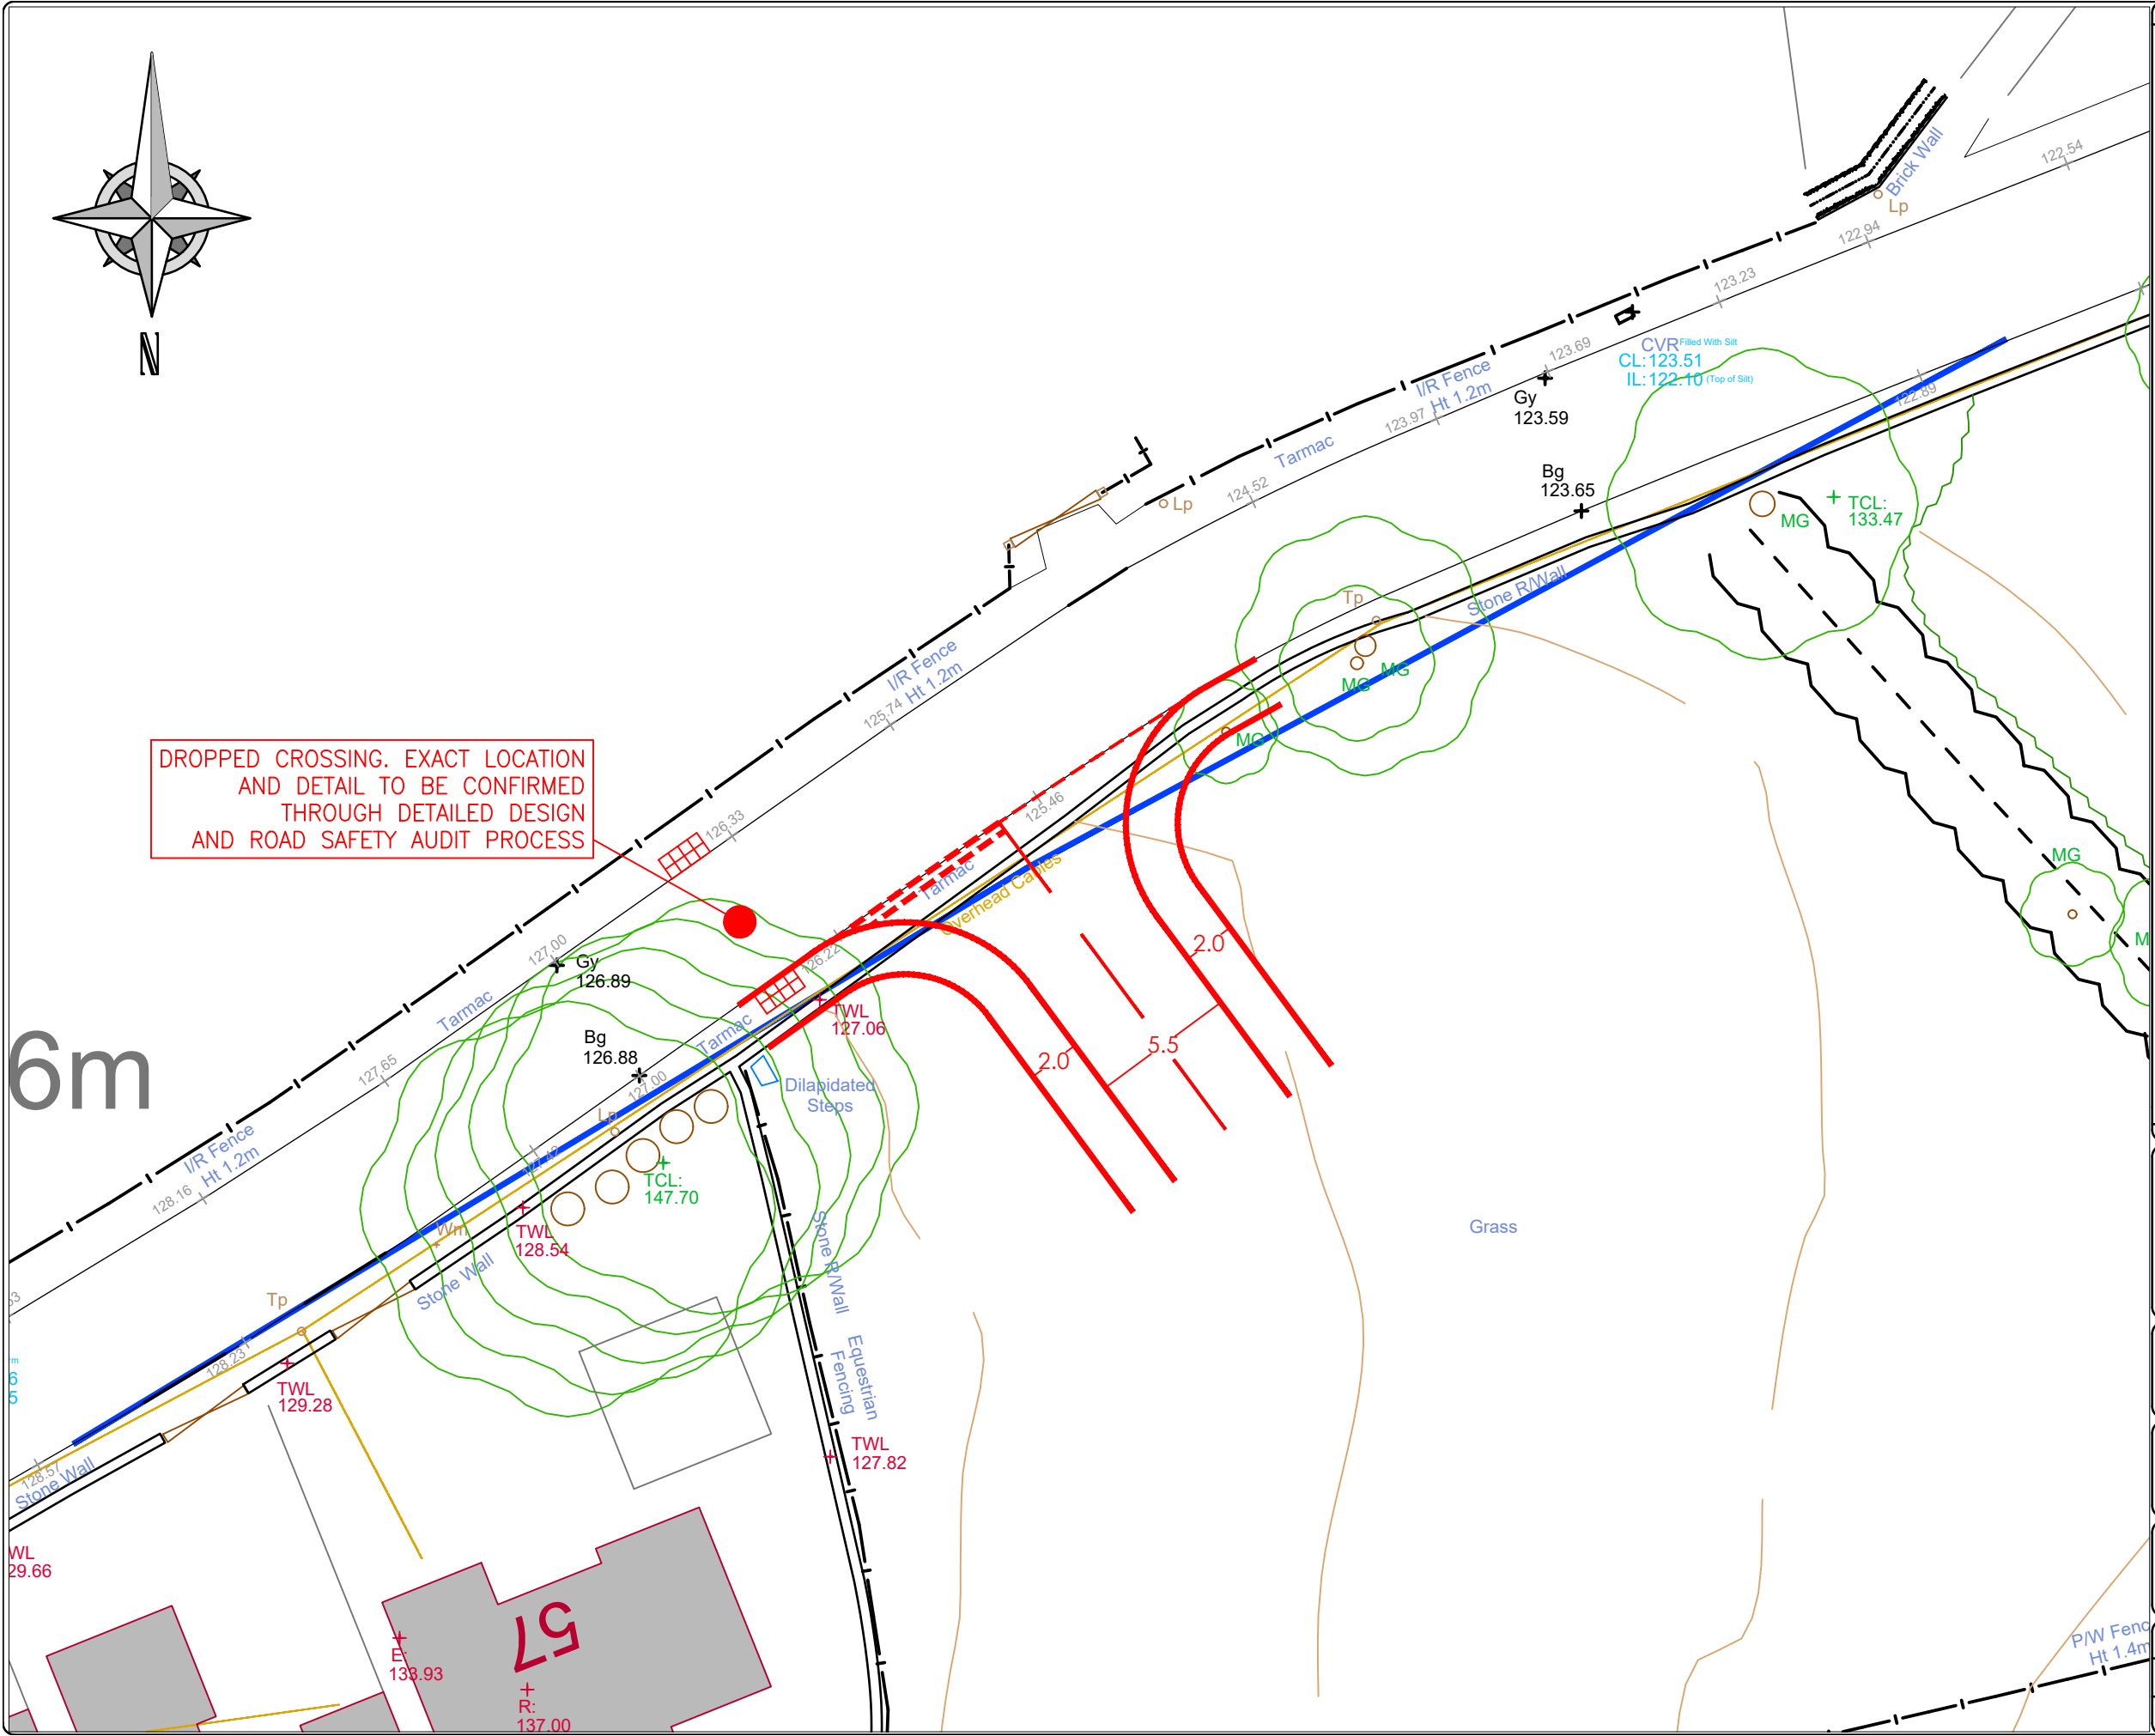

Notes:

1. This drawing is subject to copyright and is not to be reproduced in part or whole without approval.
2. Do not scale this drawing - check all dimensions on site.

KEY

- Proposed Junction Arrangement
- 2.4m x 43.0m Visibility Splays to be protected in perpetuity.

Rev:	02.11.20	INITIAL ISSUE	RAM
Date:		Status/Amendments:	By:

mosodi
mobility solutions through design and innovation

Manchester 0161 413 5168 Leeds 0113 323 0854

Client:
HARWORTH

Project:
HAY GREEN LANE,
BIRDWELL

Drawing Title:
PROPOSED ACCESS ARRANGEMENT
INC VISIBILITY SPLAYS

Drawn By: RAM	Checked By: KG	Approved By: RAM
Scale: 1:250	Paper Size: A3	Date Created: 02.11.2020
Drawing Number: 18039.GA.01		Drawing Revision: -