
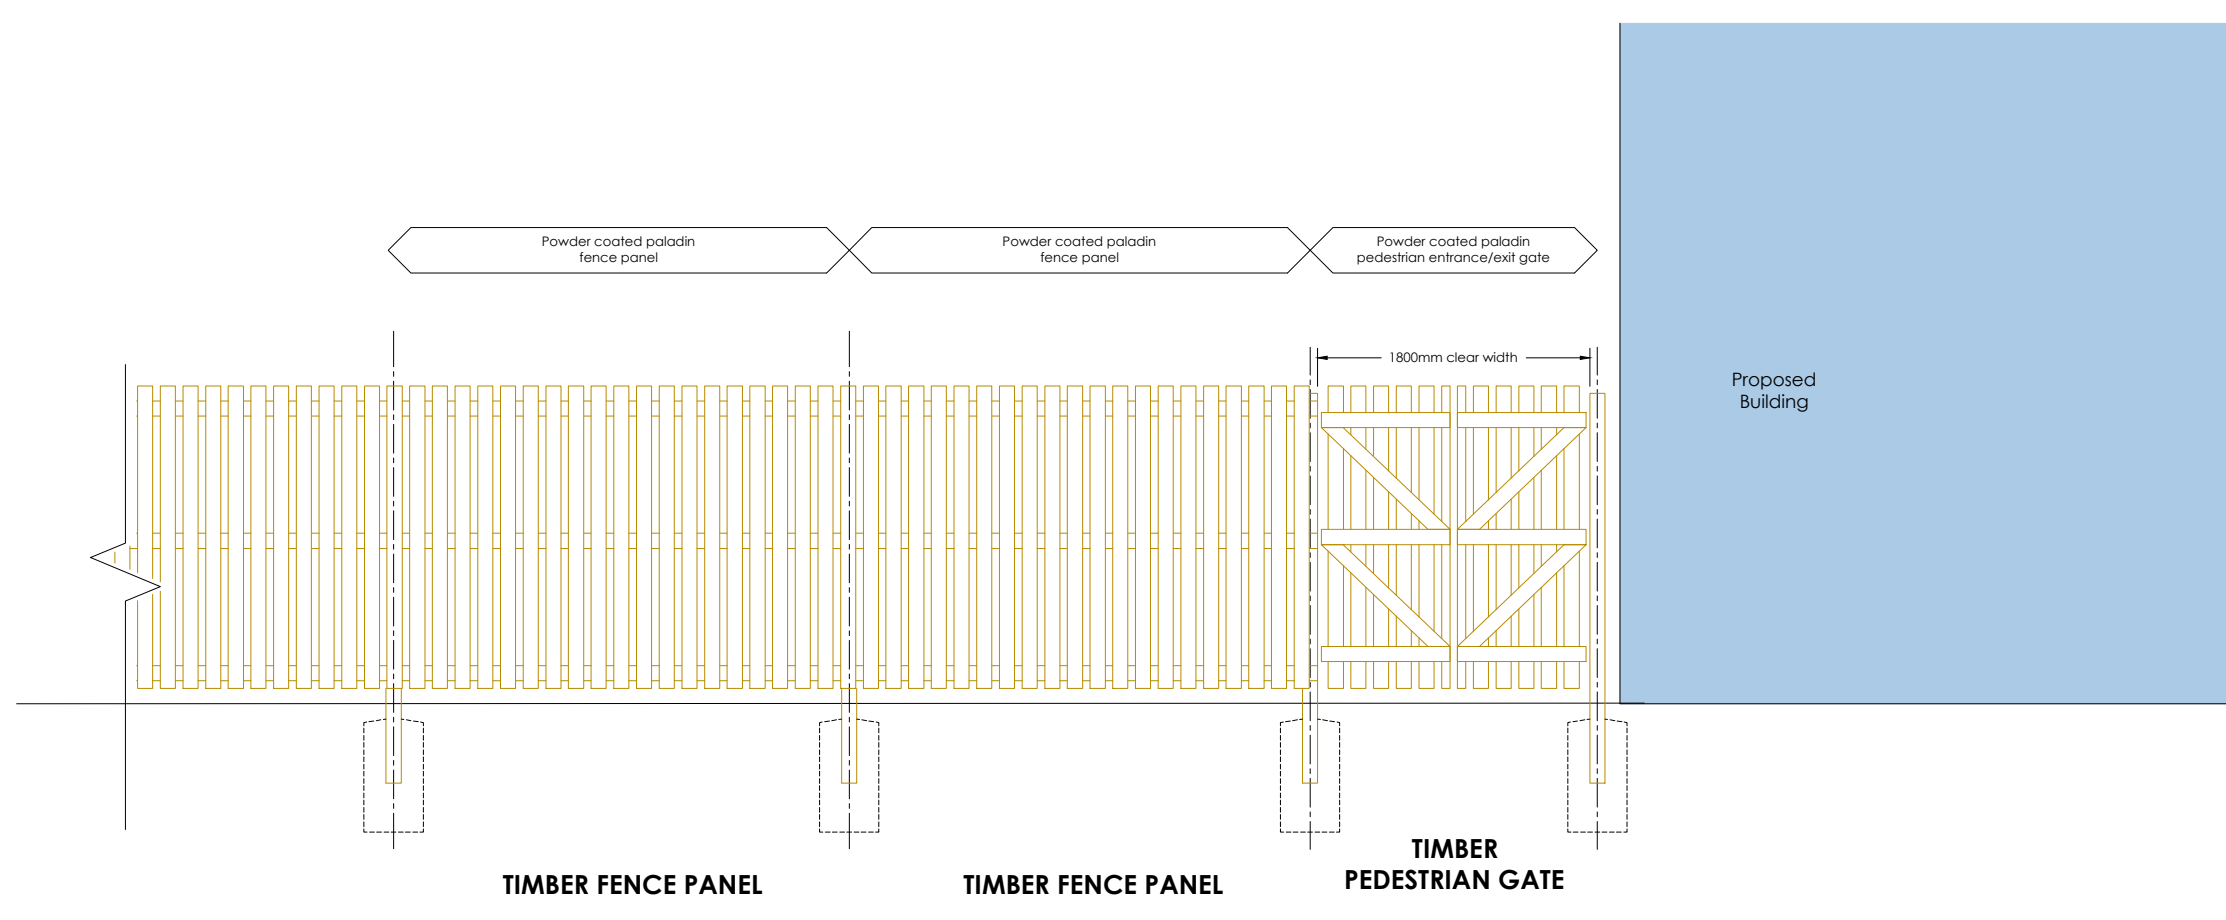
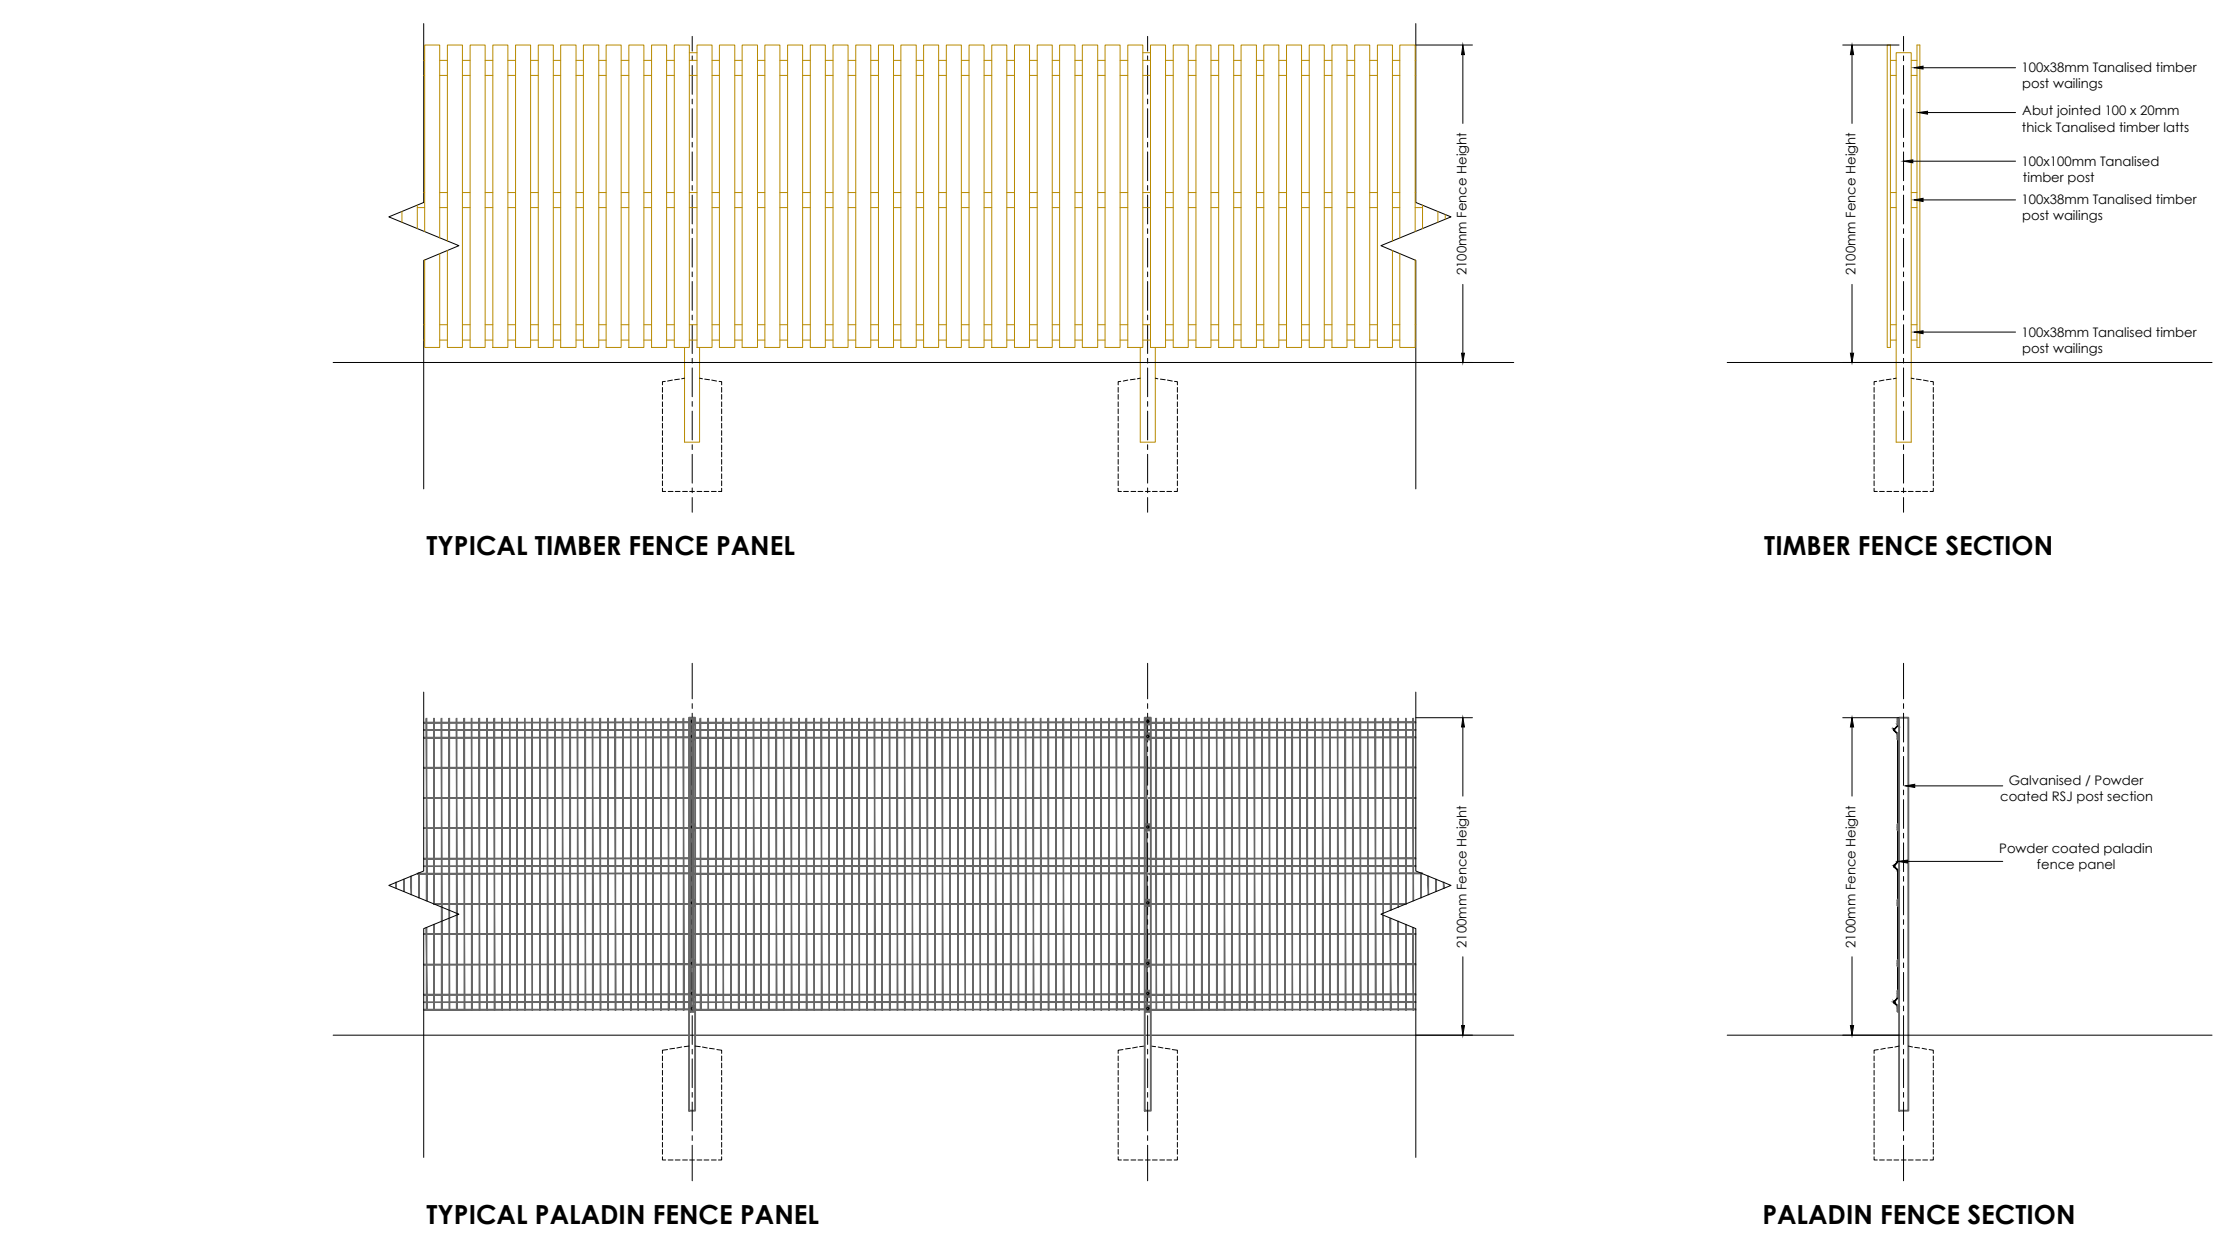
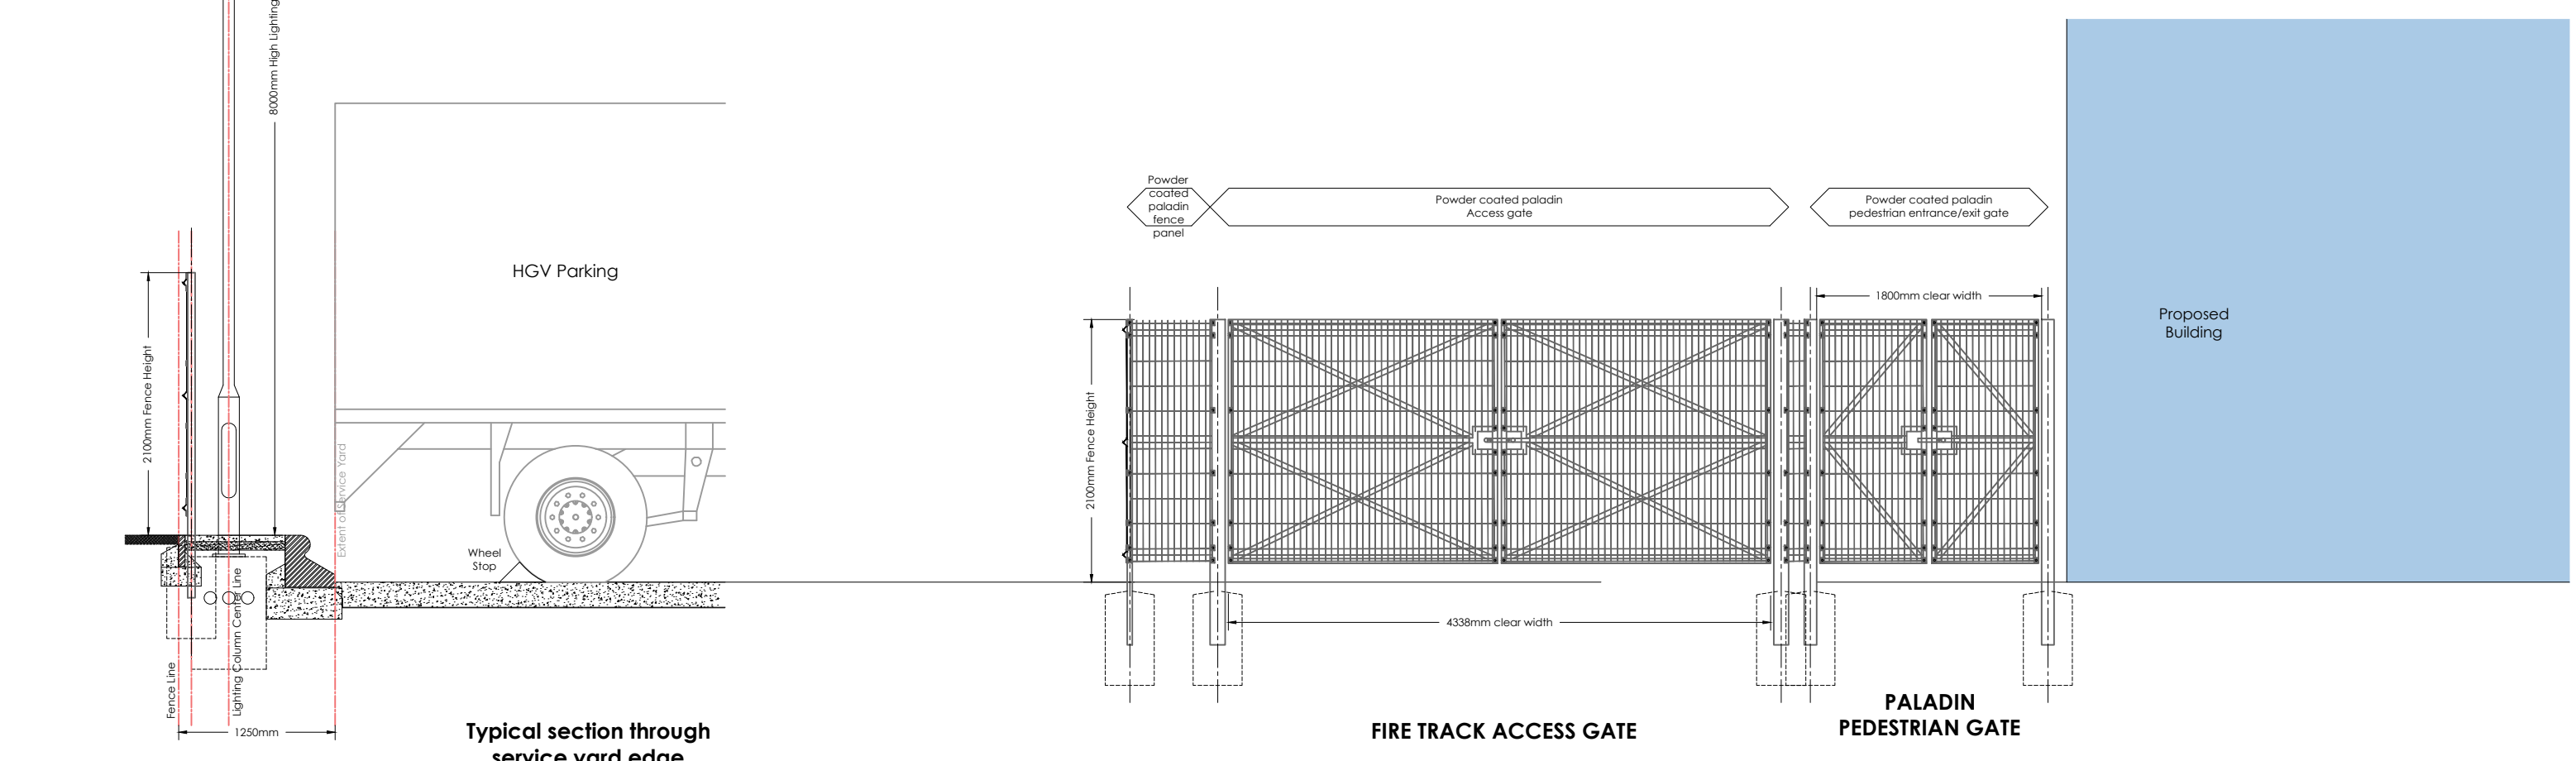
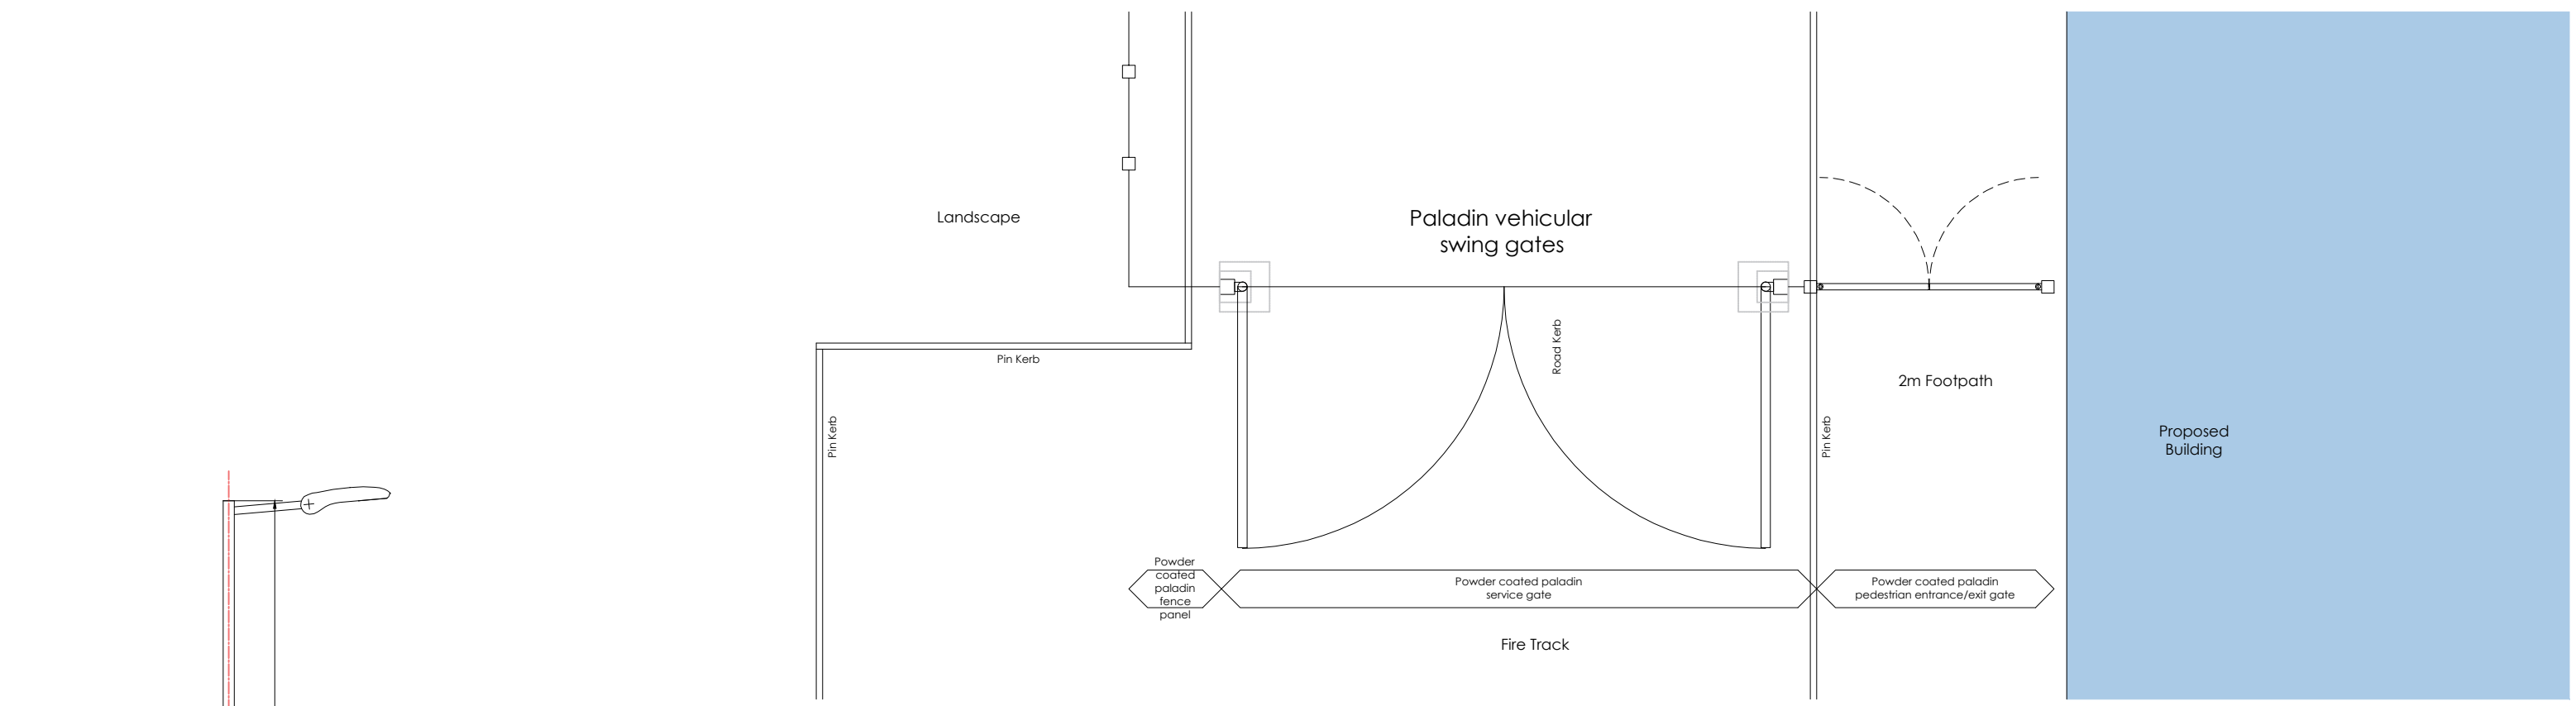


Rev	Date	Description	Drawn	CHK'd
-----	------	-------------	-------	-------

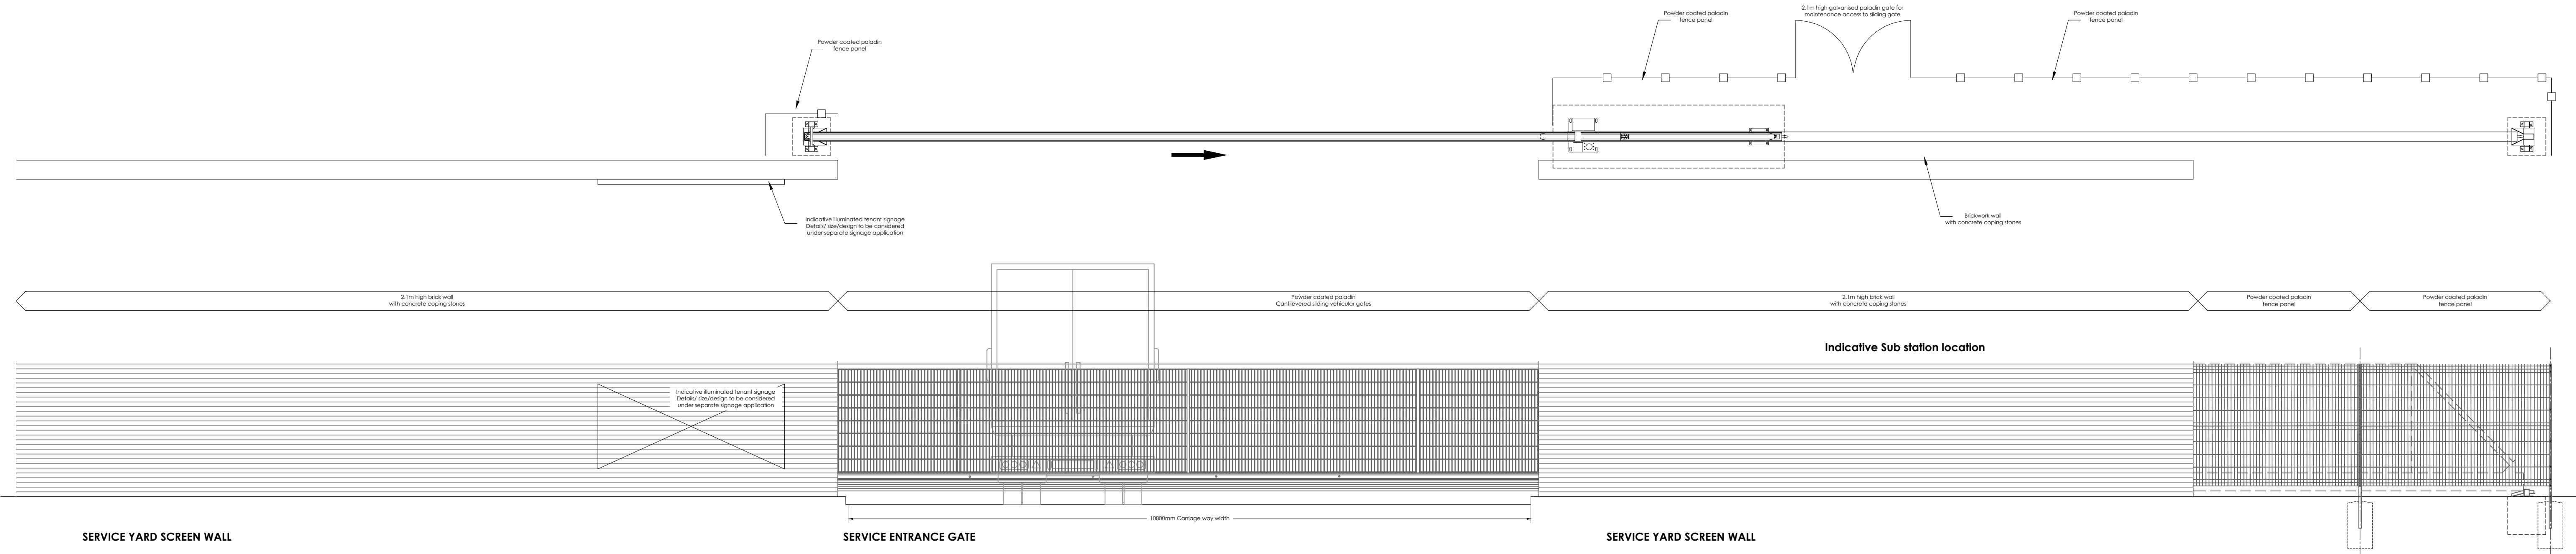

FENCING DETAILS

0 12.5 25 37.5 50 62.5m
SCALE 1:1250

THE HARRIS PARTNERSHIP
WAKEFIELD - T. 01924 291800
719 JAMES STREET, WAKEFIELD, WF1 3SA
MANCHESTER - T. 0161 2388555
CARRIE HARRISON, 27 DAVE STREET, MANCHESTER, M13 9AG
MILTON KEYNES - T. 01908 211 577
THE OLD RECTORY, 79 HIGH STREET, HENSLINGTON, MK14 8AB
READING - T. 0118 930 7700
101 LONDON ROAD, READING, RG1 1BT
LONDON - T. 020 7409 1215
www.thhpartnership.com

Client
Harworth Estates Investments Limited
Harworth

Project Title
PROPOSED PLOT 7 DEVELOPMENT
GATEWAY 36
Dearne Valley Parkway
Rockingham
Barnsley

Drawing Title
FENCING DETAILS

Drawn	Checked	Scale	BM Status	Date
NBB	JMR	1:1250	NA	10/24

Drawing Status	Rev.	THP Project No
PLANNING	-	12005-5

Project No.	Originator	Volume	Level	Type	Role	Number
12006-5	THP	XX	XX	DR	A	1032