


NOTE
 Drawing use for status issued for only. Feasibility & Planning drawings are not intended for construction or manufacture. J Mahoney Architects Ltd cannot accept any responsibility for issues arising due to this.

All dimensions to be checked on site and any discrepancies to be notified prior to the commencement of work.

Do not scale from this drawing. If in doubt ask

© J Mahoney Architects

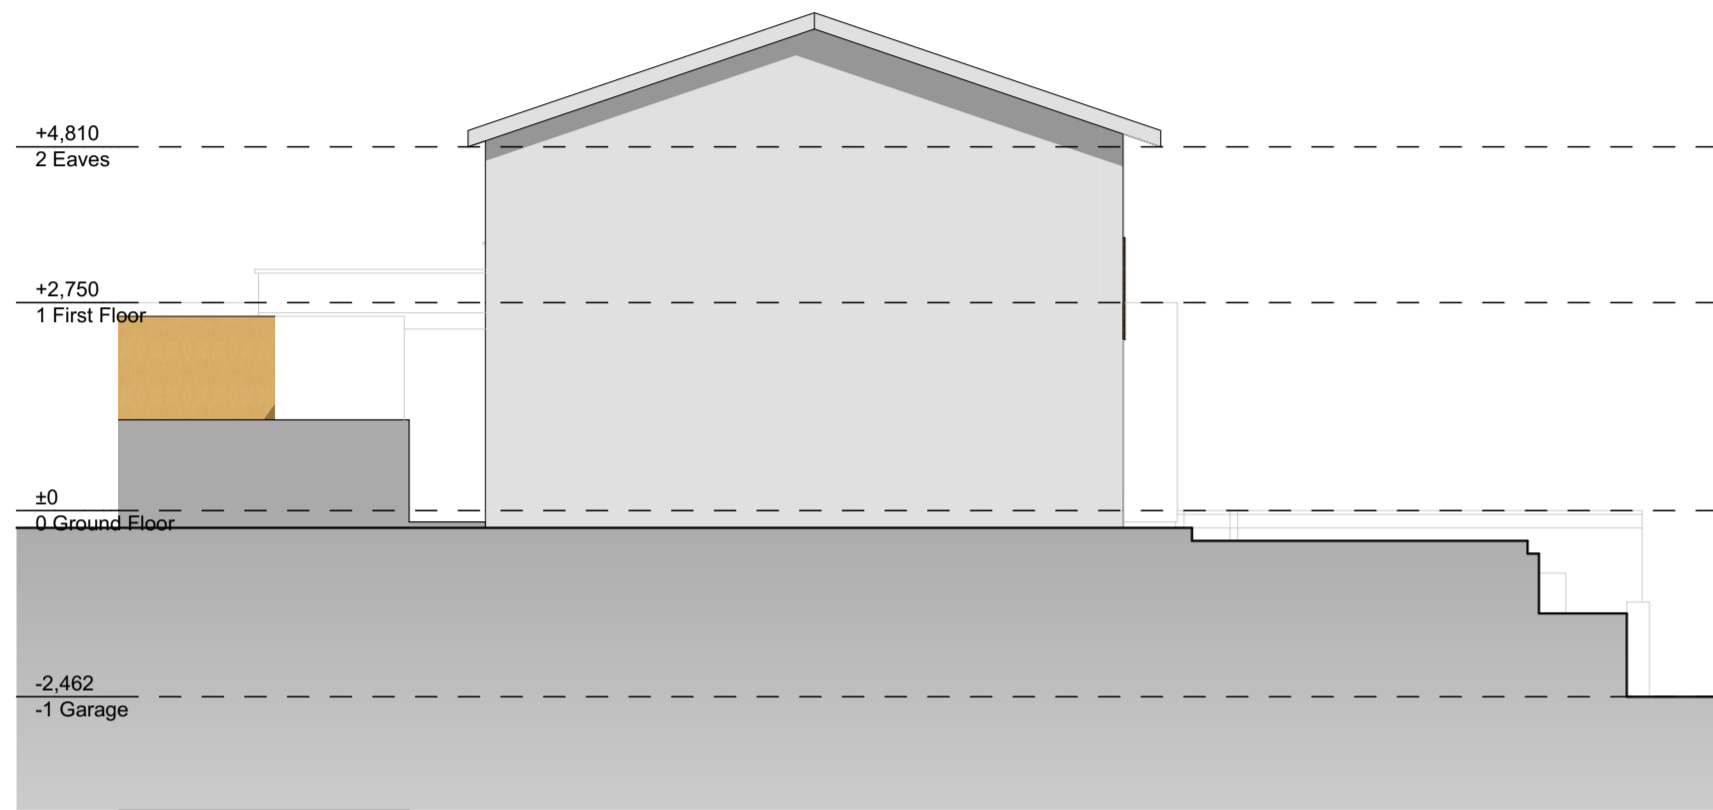

Proposed SE Elevation



Proposed SW Elevation

Scale 1:100

Materials Legend

- 1 - Existing concrete roof tile. Colour: Brown
- 2 - Existing uPVC fascias, soffits & guttering. Colour: White
- 3 - Existing uPVC windows. Colour: Anthracite
- 4 - Existing brickwork. Colour: Buff
- 5 - Existing uPVC doors. Colour: White
- 6 - Existing uPVC windows. Colour: White
- 7 - Existing walling stone coursed random. Colour: Buff
- 8 - Existing timber cladding. Colour: Natural/Brown
- 9 - Existing uPVC door. Colour: Anthracite
- 10 - New uPVC windows. Colour: Anthracite
- 11 - New matching brickwork. Colour: Buff
- 12 - New uPVC door. Colour: Anthracite
- 13 - New parapet coping. Colour: Anthracite

Rev	Revision Notes	Date	Initial
B	Notes and brickwork band course added, window and door head raised.	12.04.23	JFM
A	Initial issue	31.03.23	JFM

status **PLANNING**

J Mahoney Architects
 Design & Planning

J Mahoney Architects,
 25 Millstones, Oxspring
 Sheffield, S36 8WZ

Tel: 07577572695
 Email: Jmahoneyarchitects@gmail.com

client
Phil & Laura Brown


job title
**Single Storey Rear Extension
 Woonona, Sheffield Road
 Oxspring, Sheffield
 S36 8YW**

drg title
Proposed Elevations

date **March 2023** drawn **JFM**

scale **1:100** sheet **A2**

drwg no & revision
PLB-JMA-ZZ-ZZ-DR-A-(03)102B

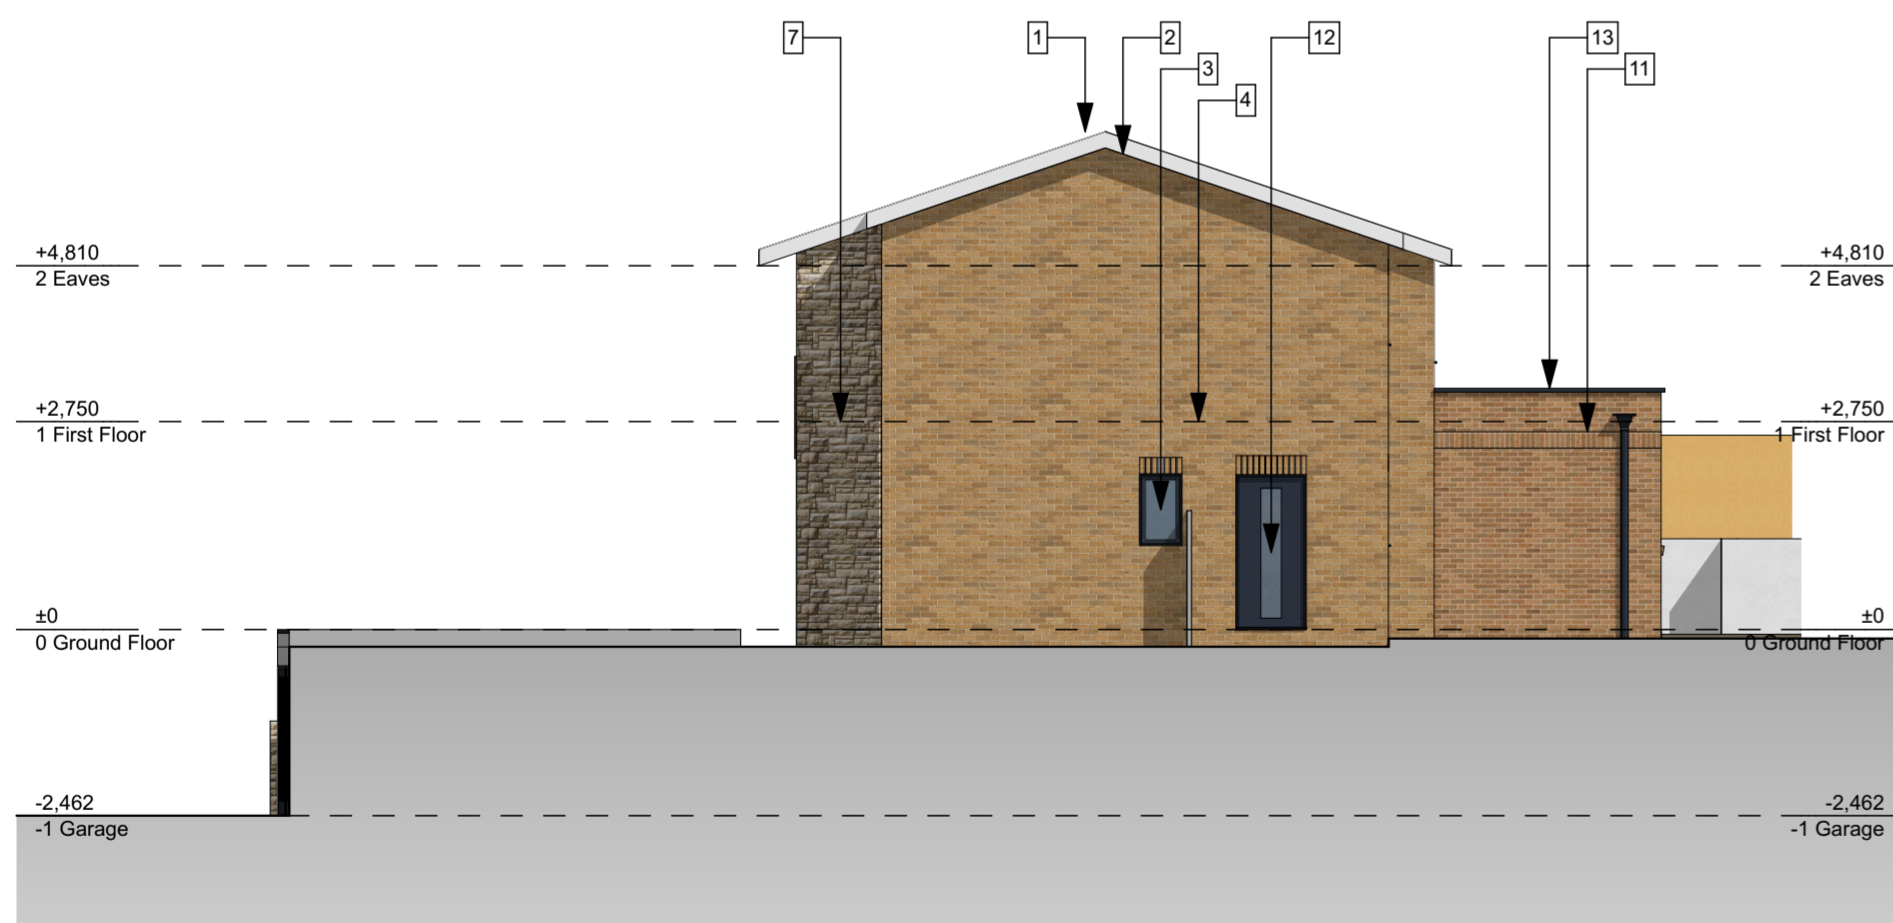

Proposed NW Elevation



Proposed NE Elevation