



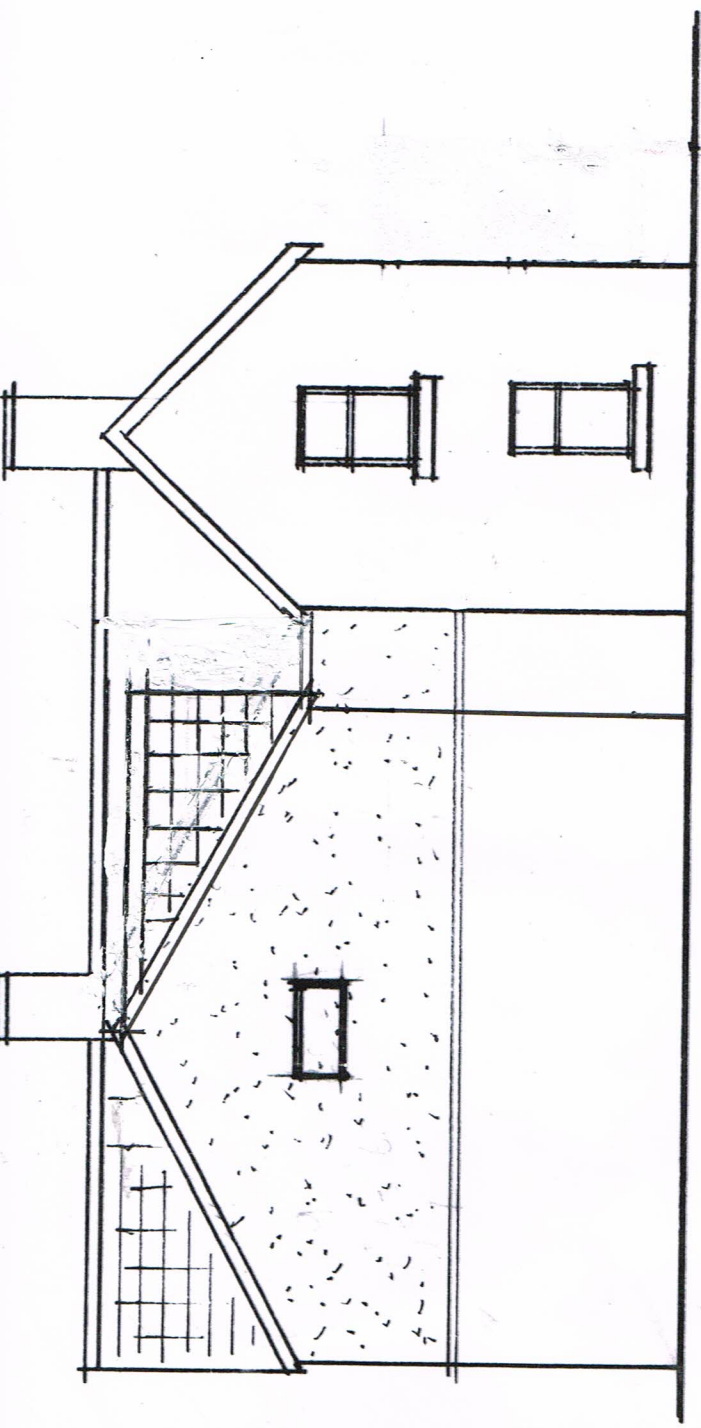

PROPOSED REAR

East

1:100

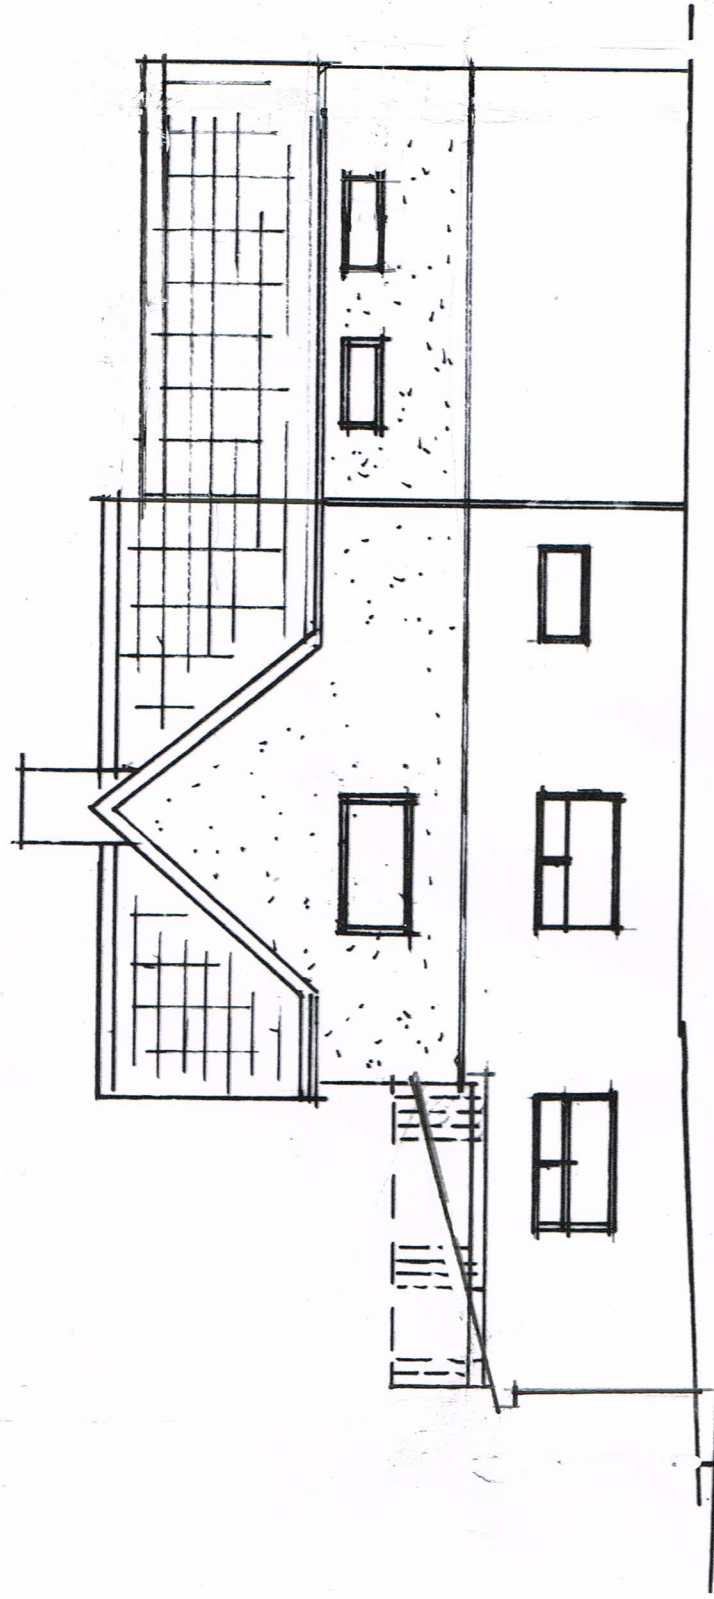

PROPOSED SIDE

South