


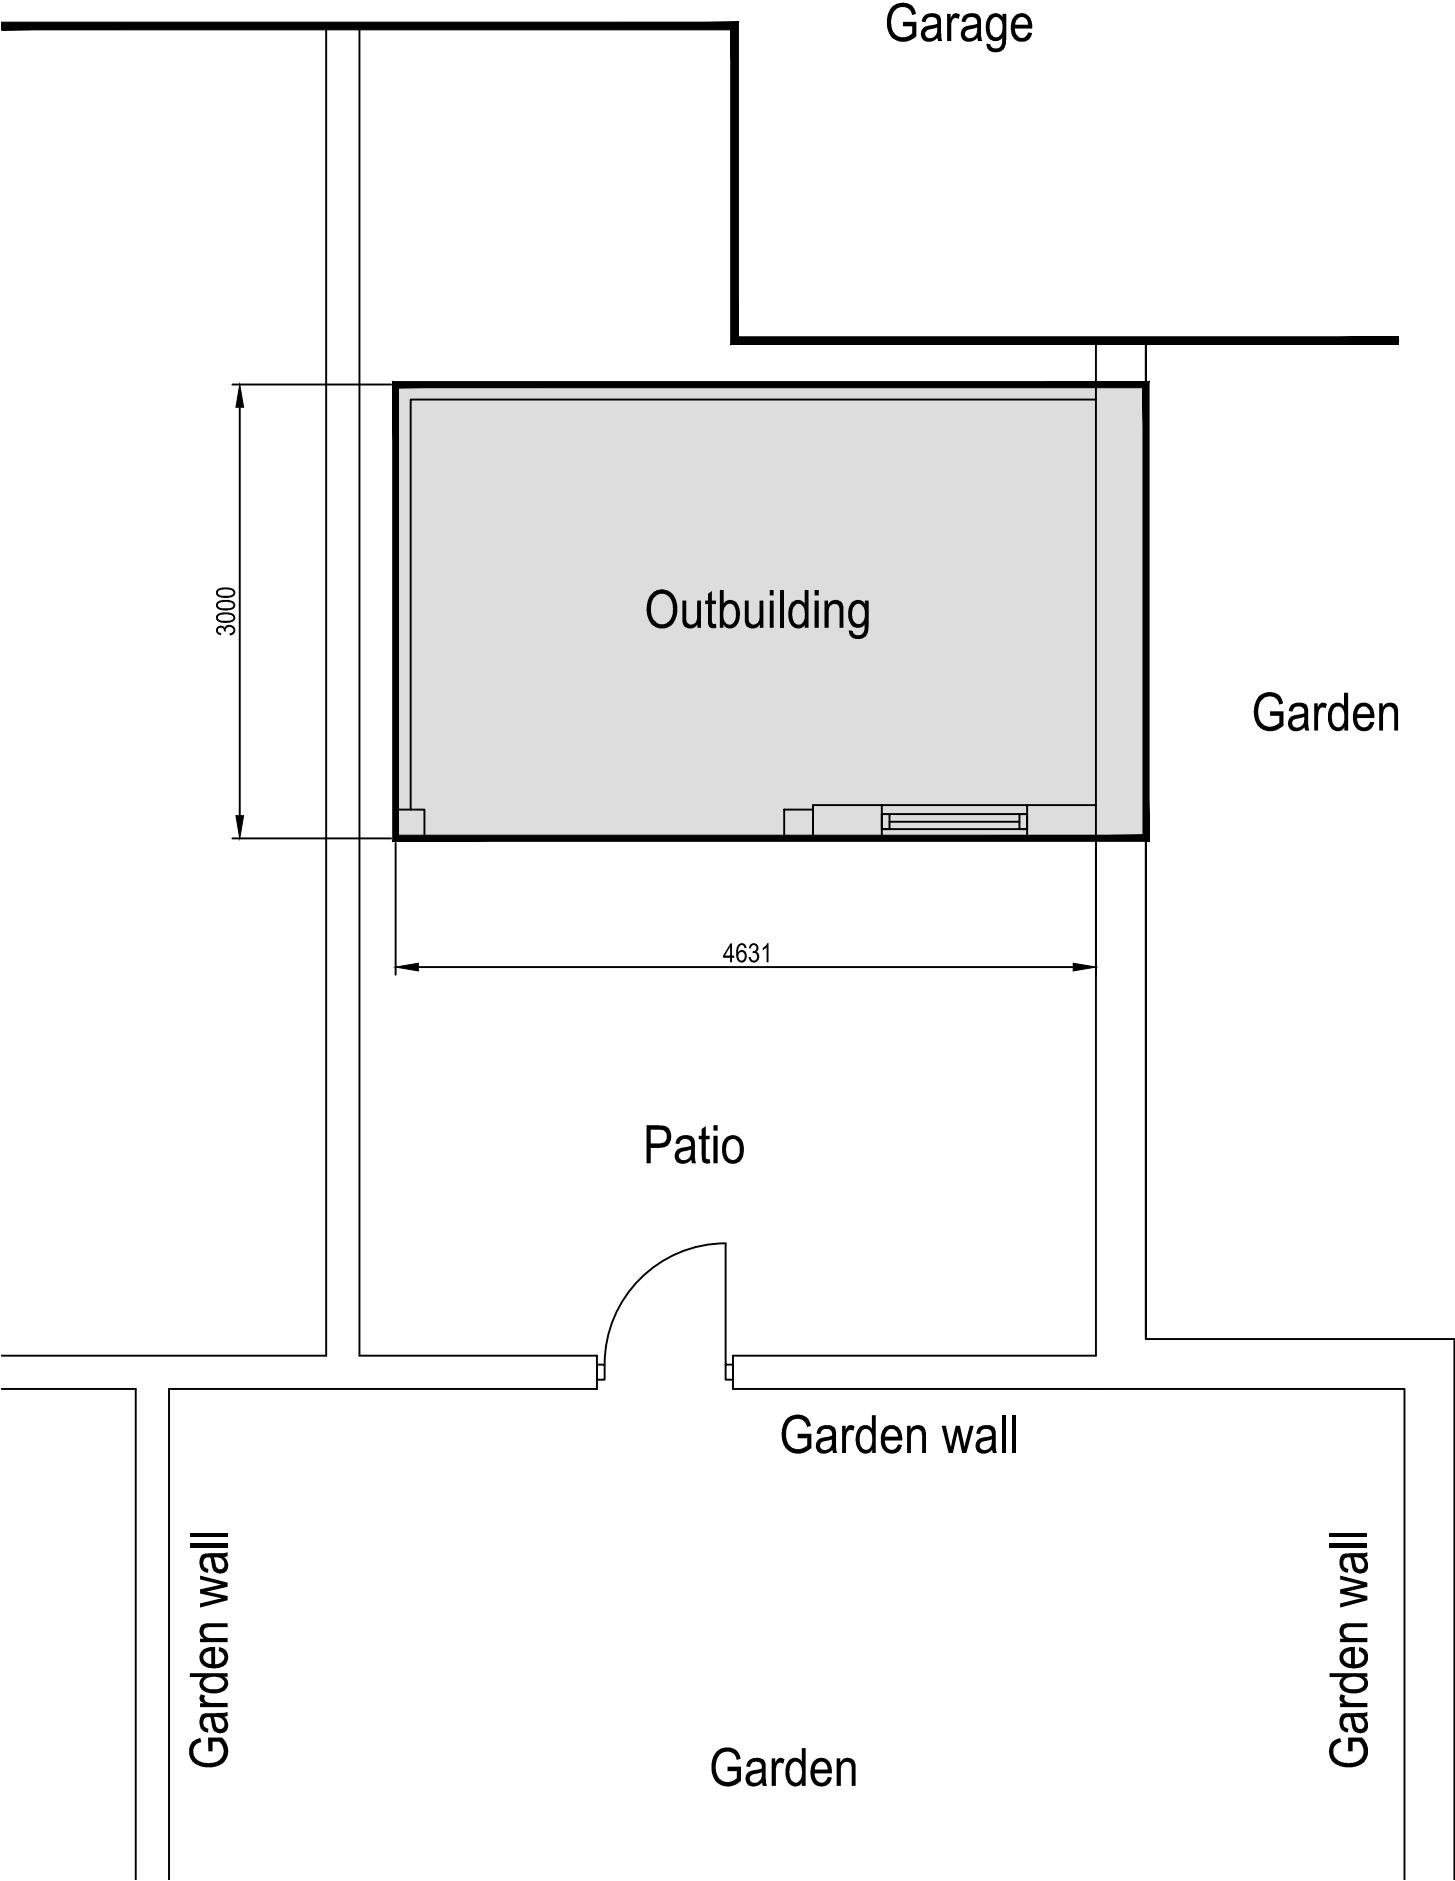

Plan - Scale 1:50