

Notes:

Planning drawings, not to be used for construction or building regulation purposes

Revision: --

Revision List:




Project Name: The Barns, Bank House Farm, Silkstone

Drawing Title: Barn A & B - Sections- Proposed


Drawing Number: 1022/TP/014

Scale: 1:50@A3

Date: Apr 10

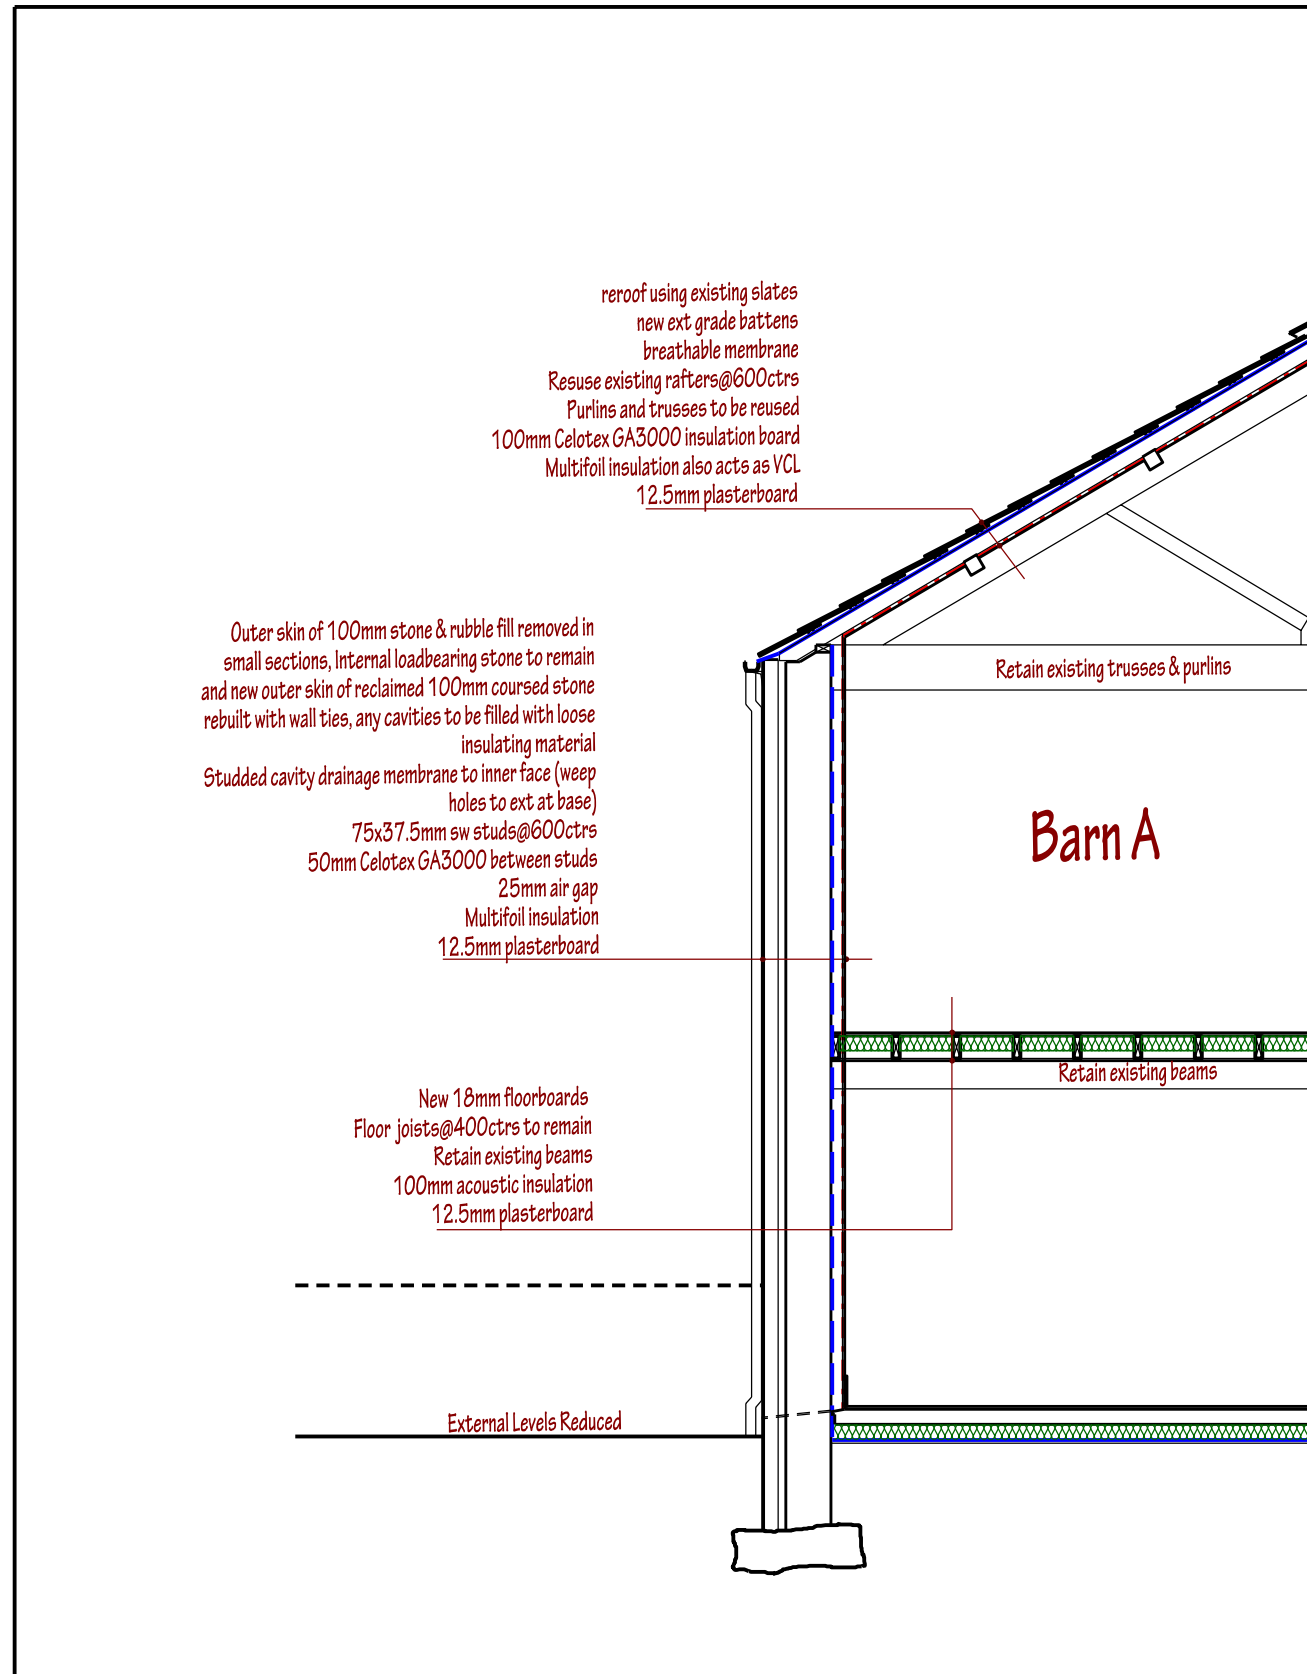

Barn A Cross Section - Proposed

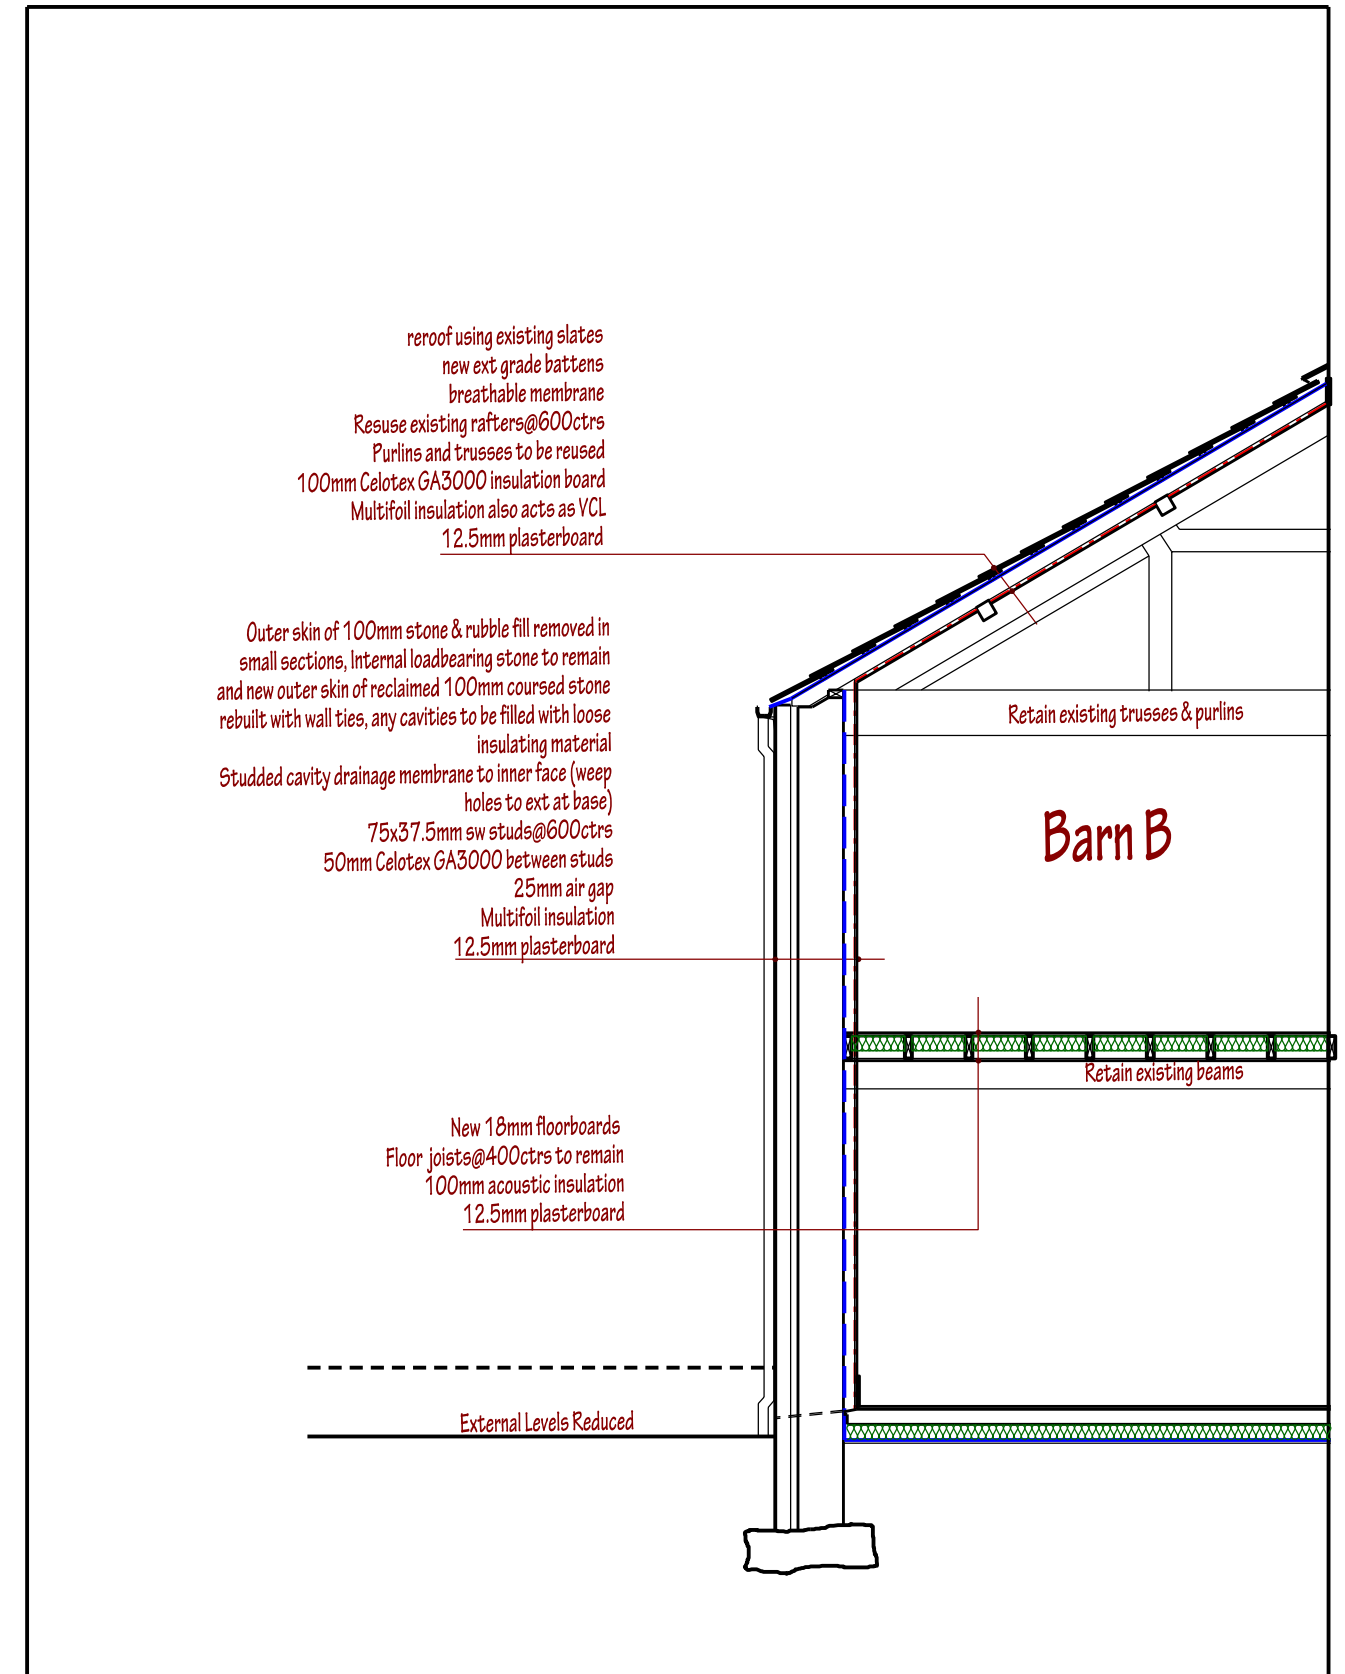

Barn B Cross Section - Proposed