


A-A Section A-A (Proposed)
1 : 250

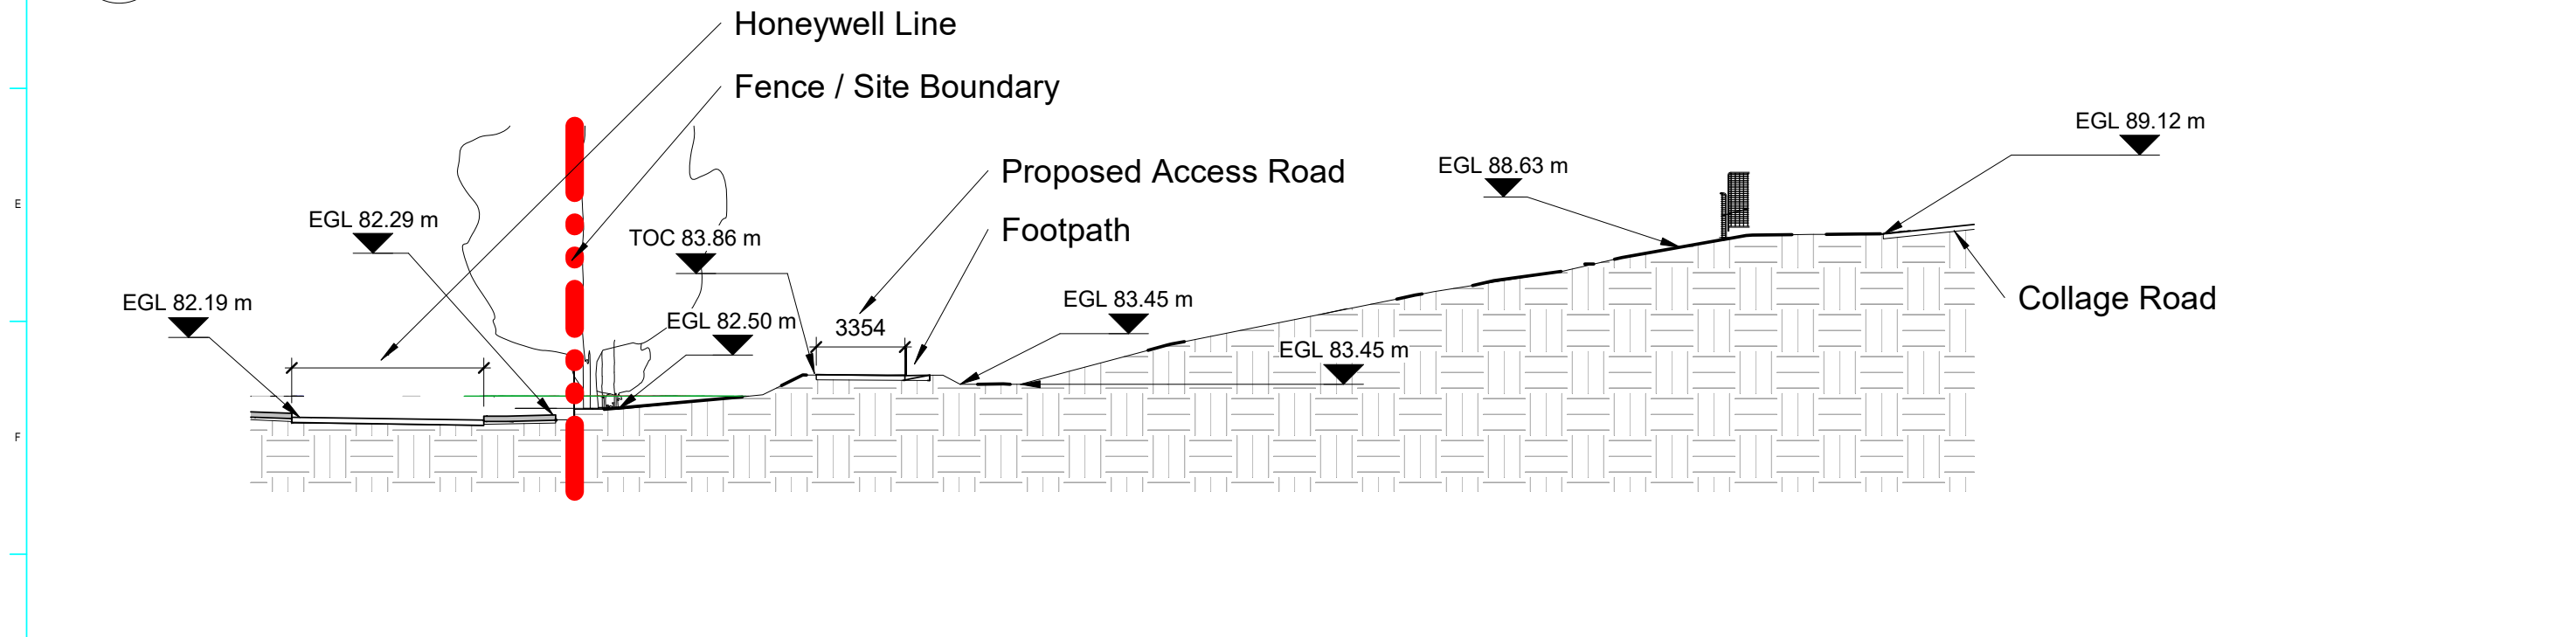

B-B Section B-B (Proposed)
1 : 250

NOTES:
1. THIS DRAWING IS TO BE READ IN CONJUNCTION WITH ALL OTHER RELEVANT DRAWINGS.
2. ALL DIMENSIONS TO BE CHECKED BEFORE COMMENCEMENT OF WORK ON SITE.

Rev	Comments	Drw/Chk/Auth	Date
P01	Issued for Planning Permission Review and Comment	TT	11/10/2023

This Drawing Is Based On The Following Information:
(Changes For Subsequent Revisions Noted in Revision Column Above).

LEGEND

TOC	Top of Concrete
EGL	Existing Ground Level
1.3%	Fall Direction and Percentage



Project
Bransley Collage Construction Training Area

Drawing
For Planning Permission Section C-C and D-D (Proposed) Sheet 1 of 2

Purpose of Issue	Status
Client Project Number Project Number	Scale As indicated
Drawing Sheet Size A3	Sheet Number 1 of 2
Drawing Number BC-PR-SC-1005	Rev. P01

