



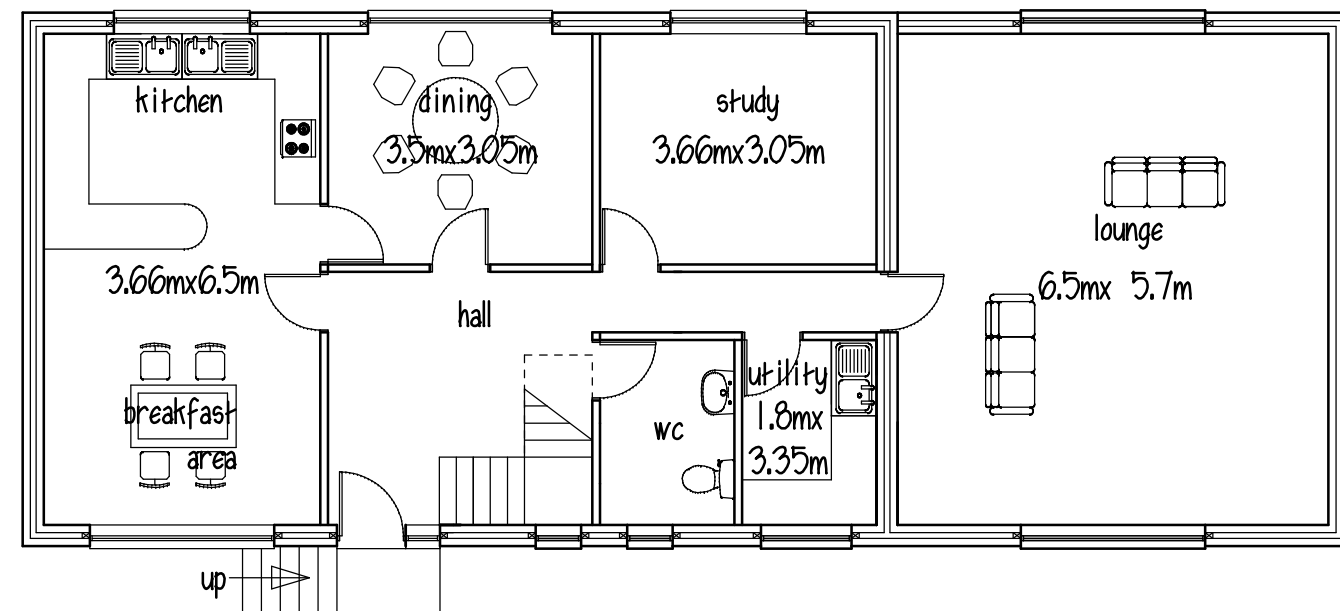


GROUND FLOOR

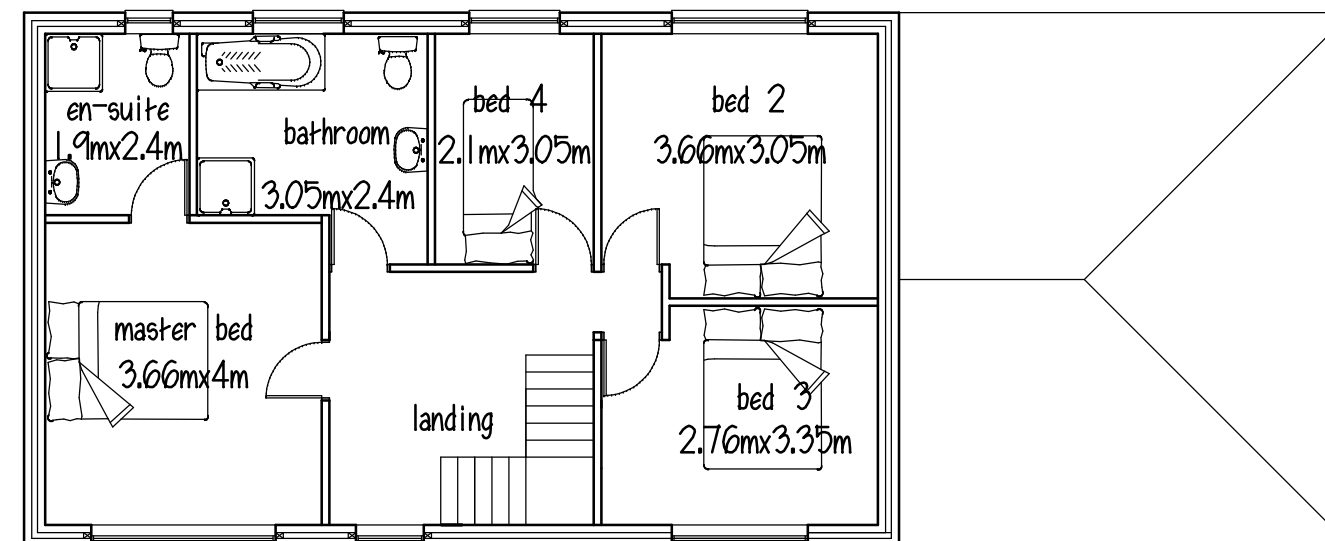


FIRST FLOOR


ROOF - concrete marley modern grey
WALLS - brick
WINDOWS & DOORS - white upvc

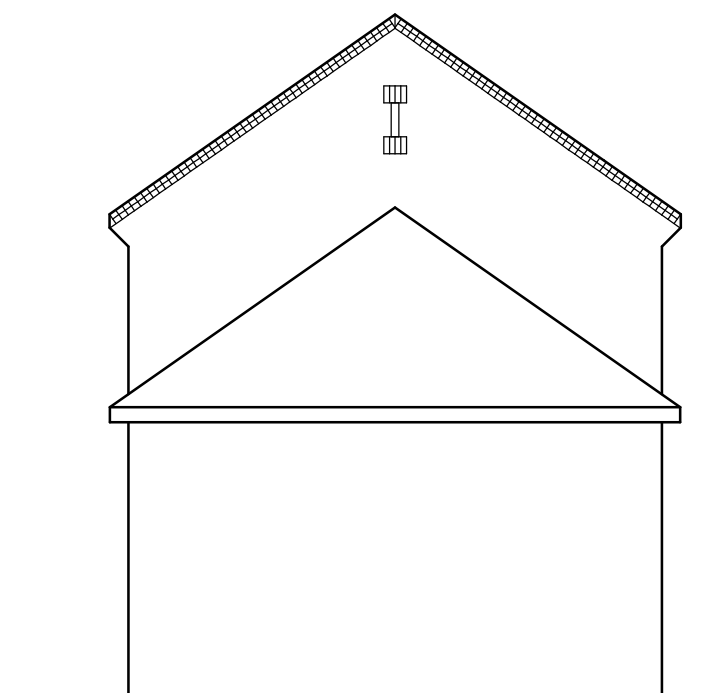


SIDE ELEVATION

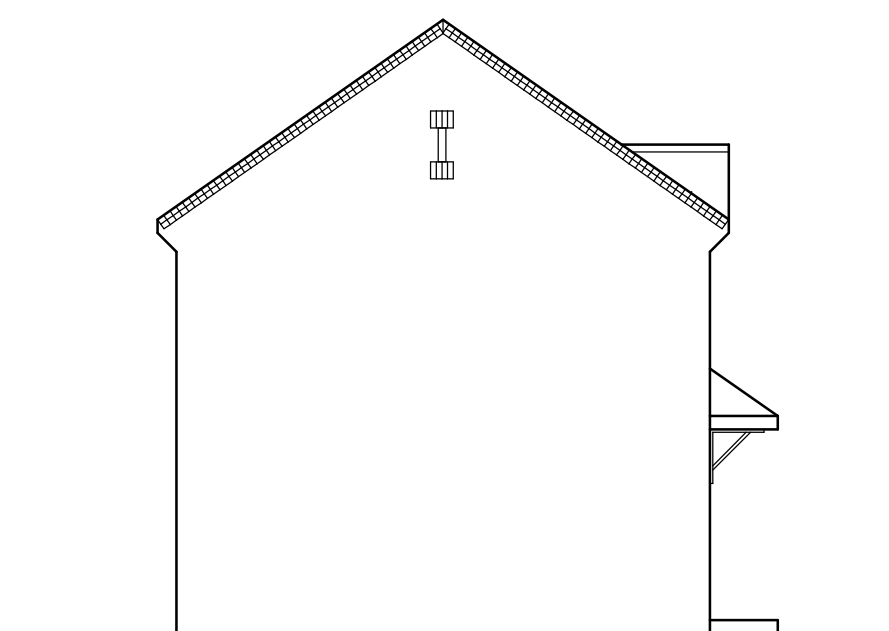

SIDE ELEVATION

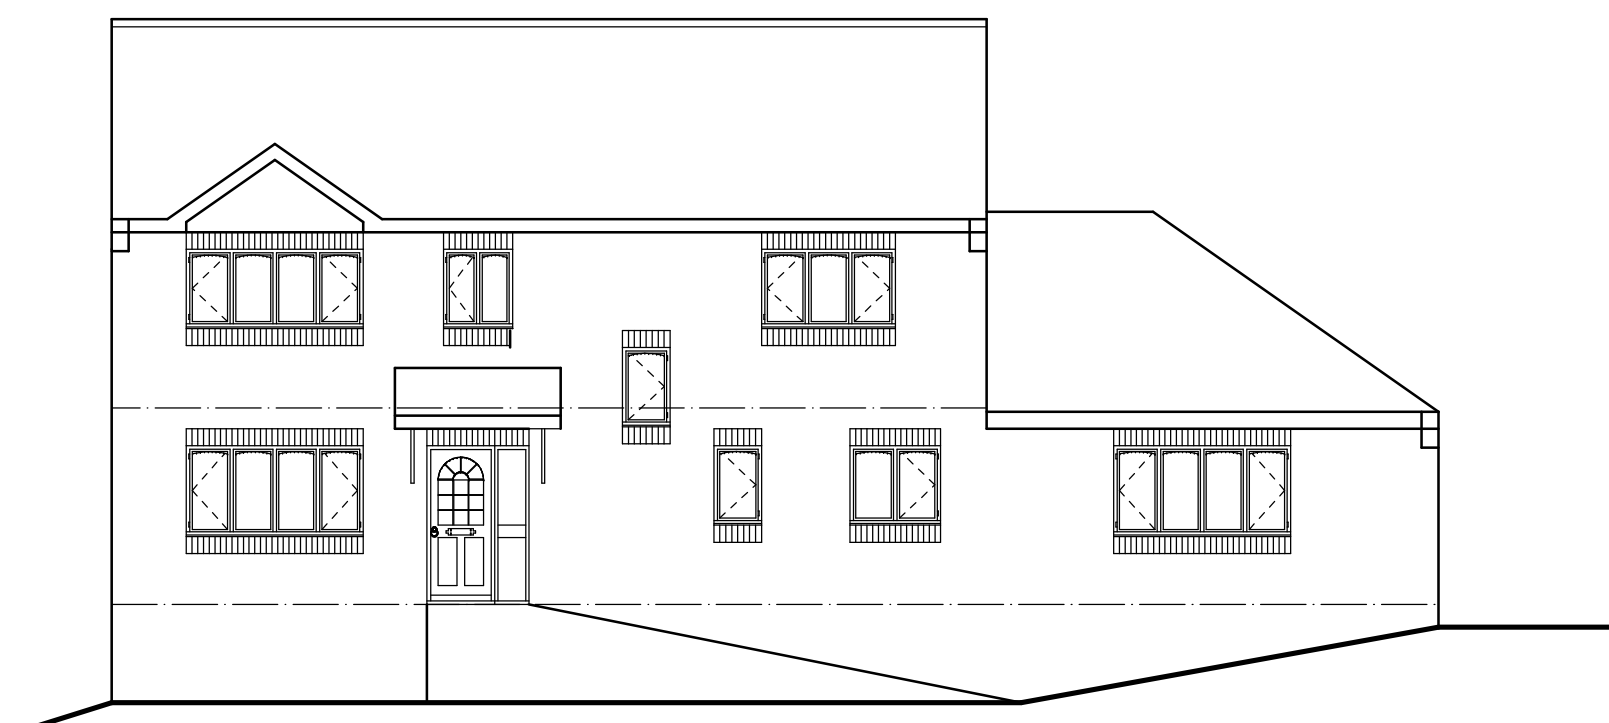

FRONT ELEVATION

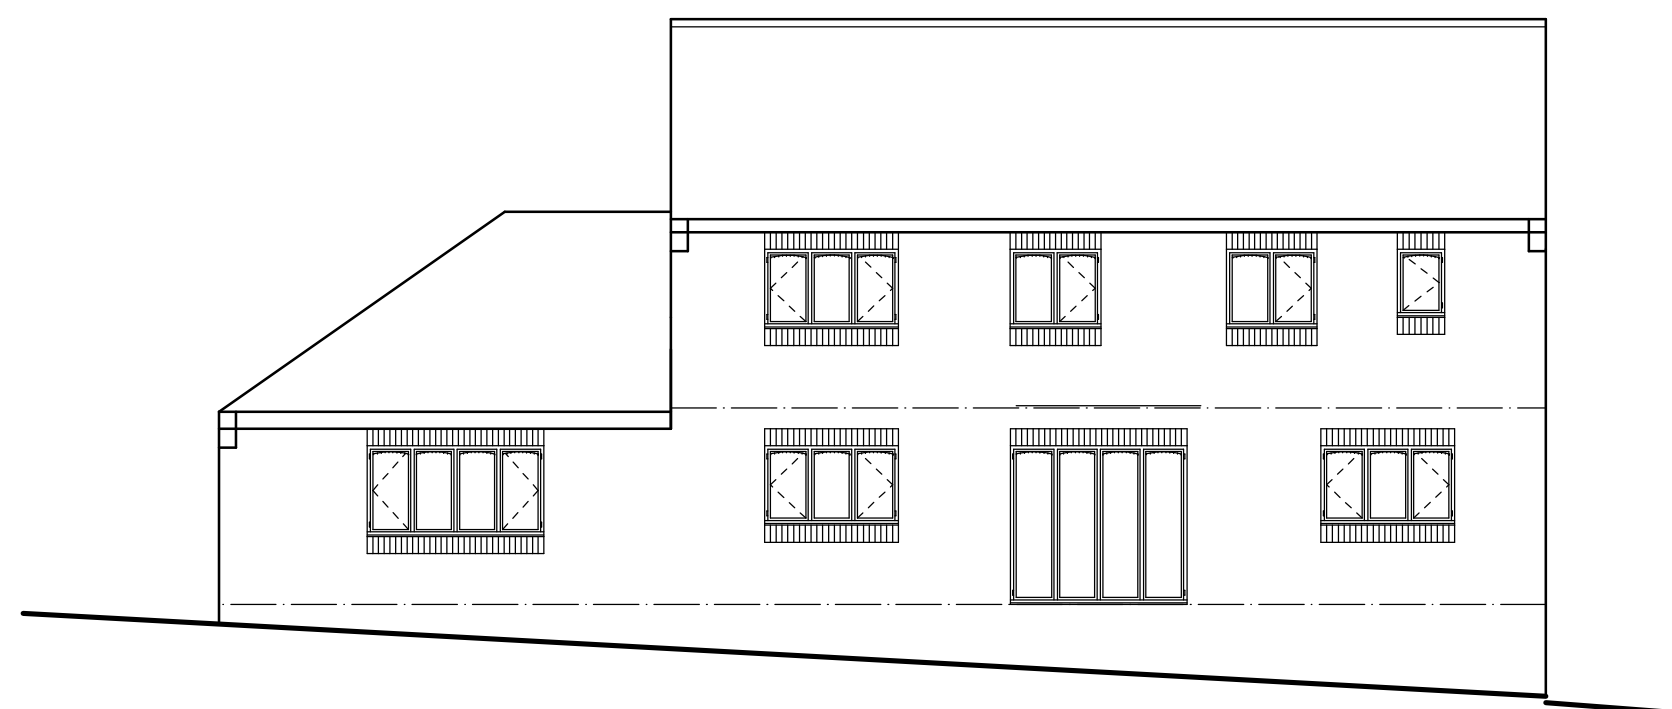

REAR ELEVATION

PROPOSED DWELLING
REAR OF KNOWLES STREET
PENISTONE

PLANS & ELEVATIONS

1:100@A2 AUG16

Peter Thompson M.B.I.A.T.
Linwood
Barnsley Road tel & fax
Dodworth 01226
Barnsley S753JR 201391