


Graphical Scale 1:1250

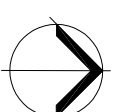

0 5 10 15 20 30 40 50 60 70 80 90 100m


Drawn by: **AJP** Date: **15.06.2018** Scale: **1:50** @ **A3**

Status: Primary Presentation Tender Construction Last Issue

Date: 15.06.18

Approved by: TR

Revision P1 Issued for planning approval Date 28.06.2018 Drawn AJP Approved TR

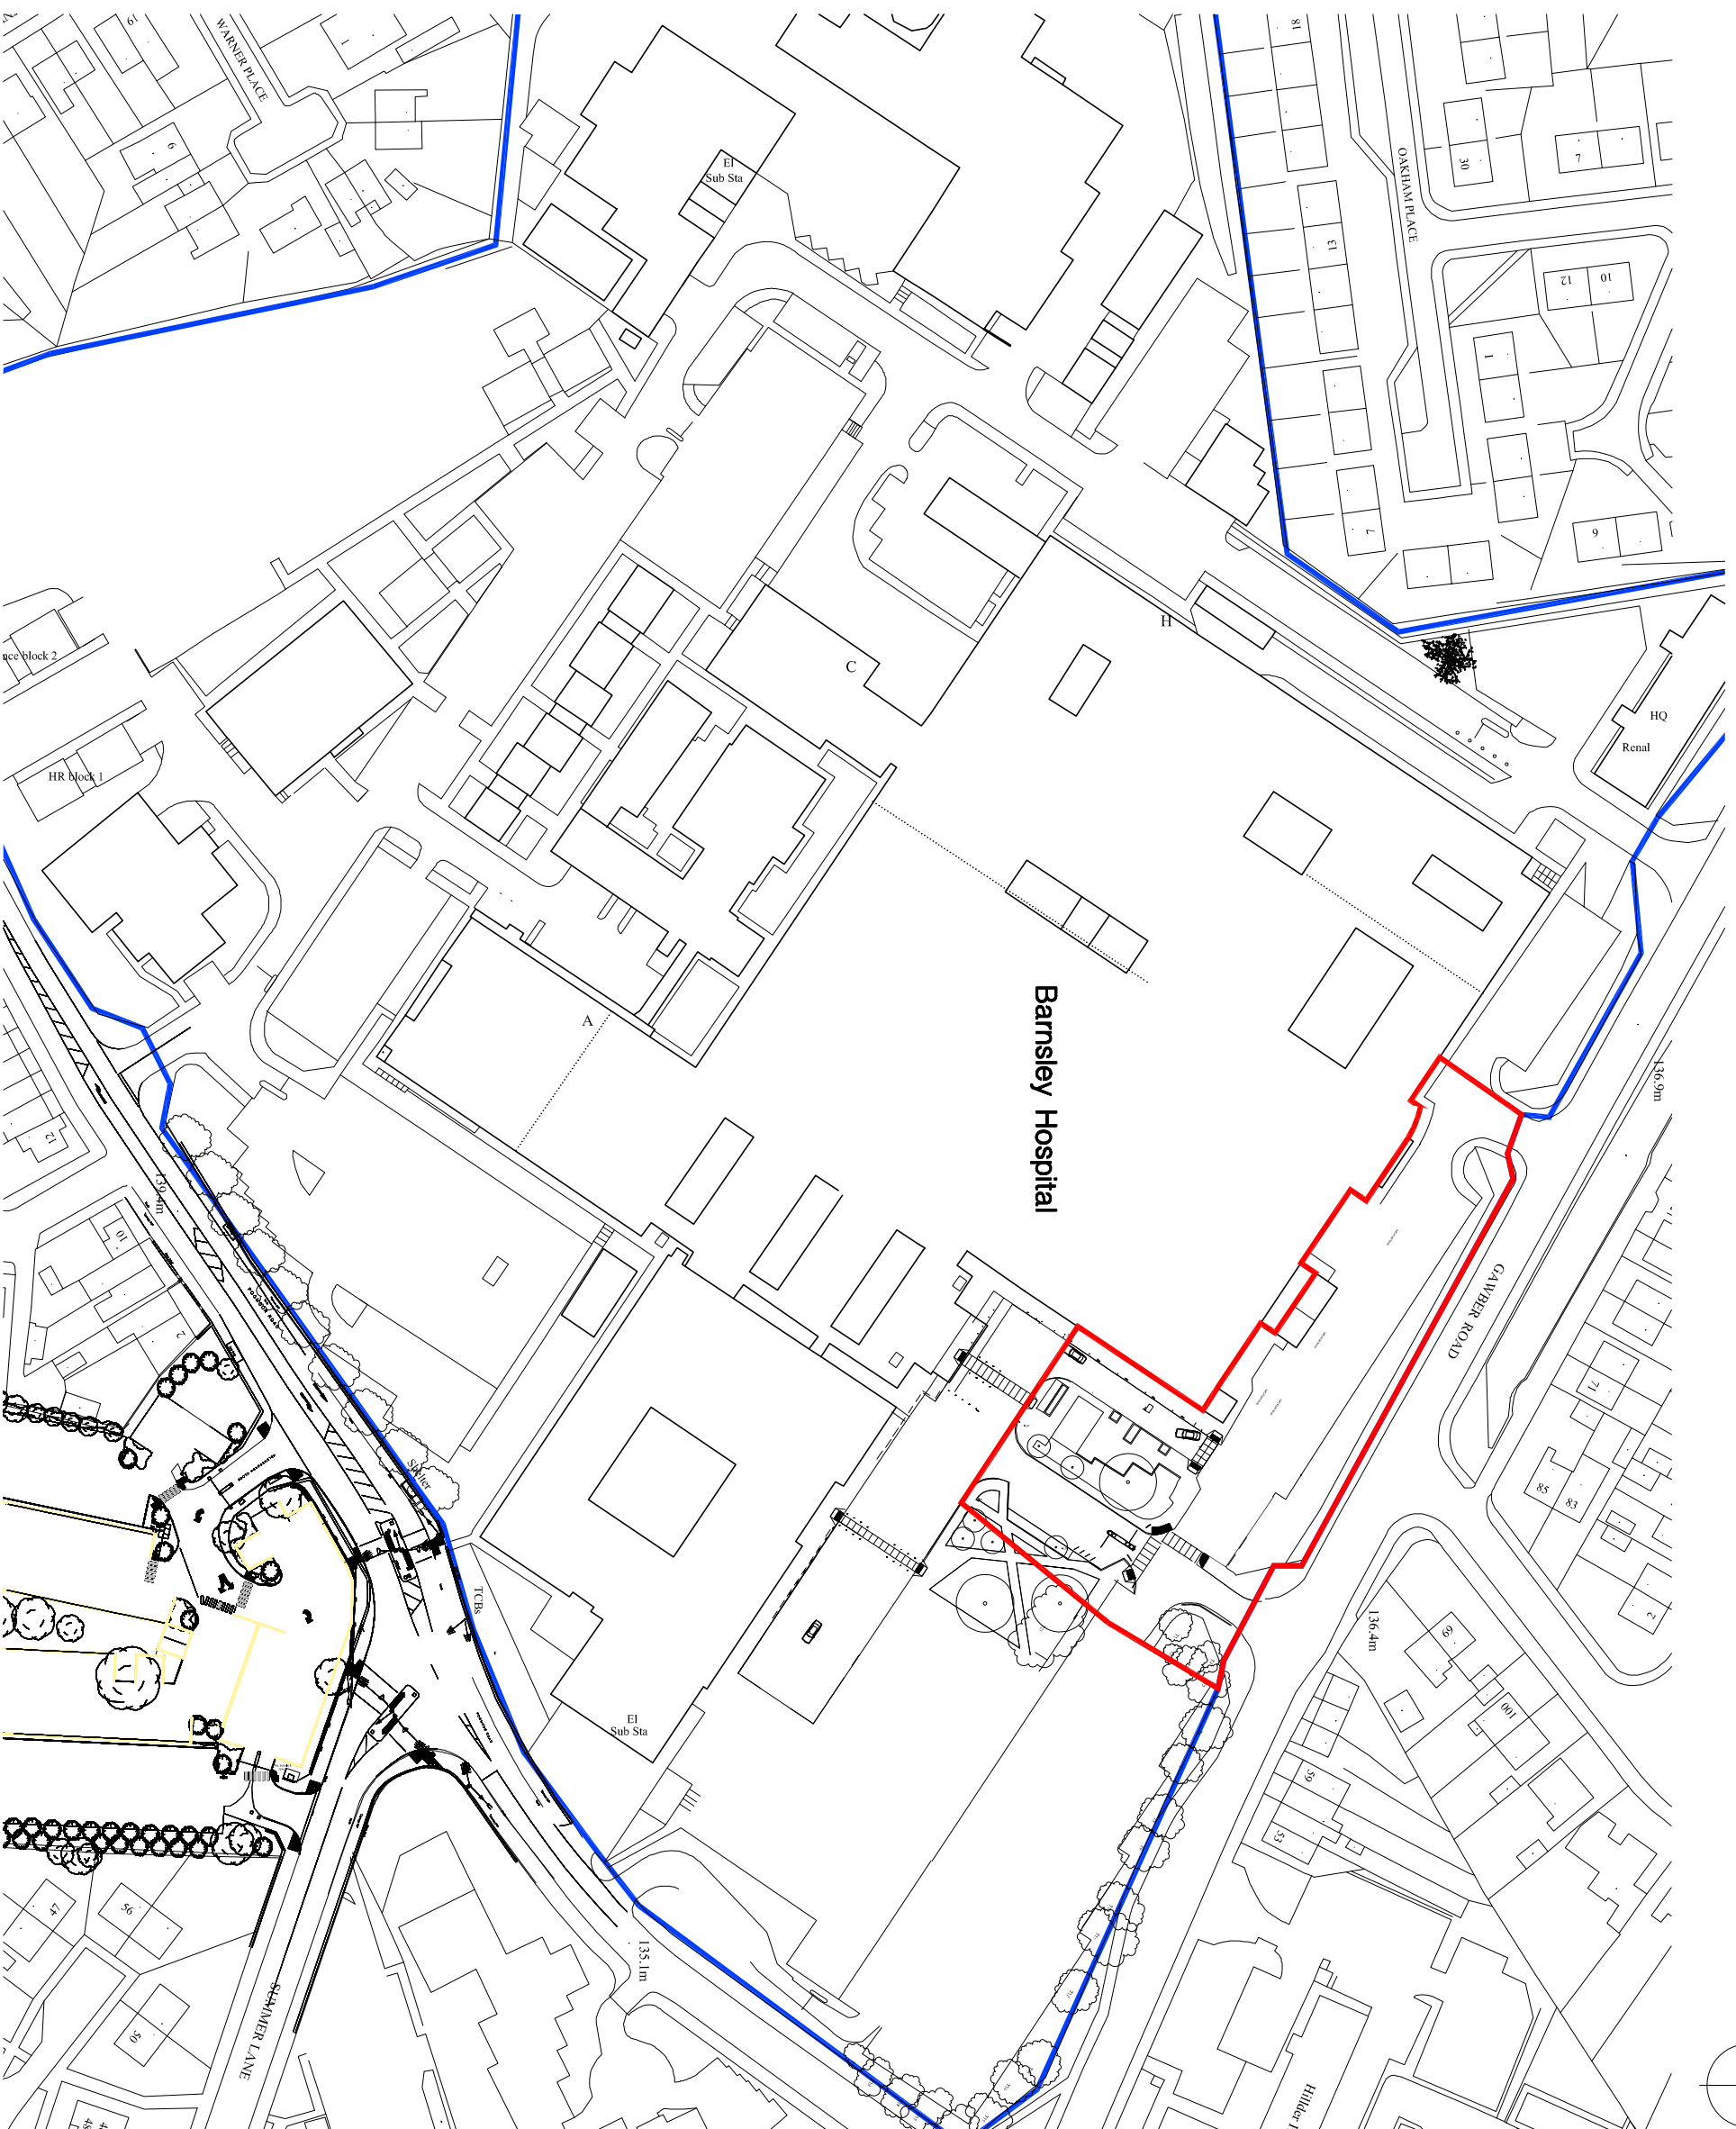

Barnsley Hospital

Site Location Plan

Client: **Barnsley Hospital NHS Foundation Trust**

Project: **New Co-located Childrens ED and CA Unit**

Drawing No.: **0101** Project No.: **3350-03**

Drawing Title: **BRU-PCA-00-00-DR-A-0101-Site\_Location\_Plan** S1 P1

Sheffield Studio | 3 Vincent House | Solly Street | Sheffield | S1 4QB | 0114 2737050  
www.racocottam.com



© This drawing is the copyright of Race Cottam Associates Ltd. Do not scale from this drawing.