





Scale 1:1000

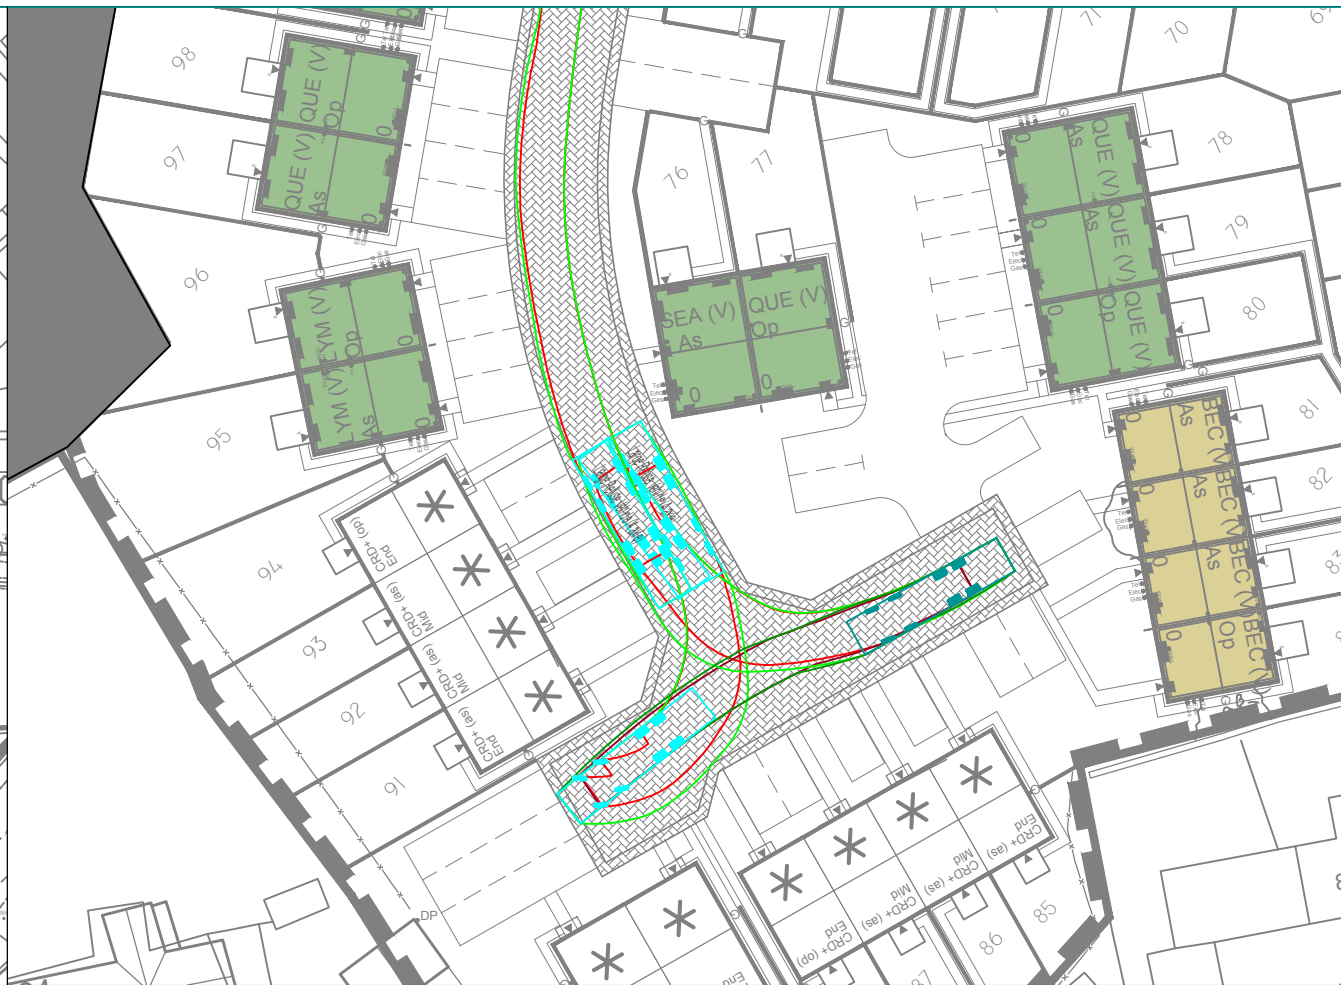

Scale 1:500



Scale 1:1000

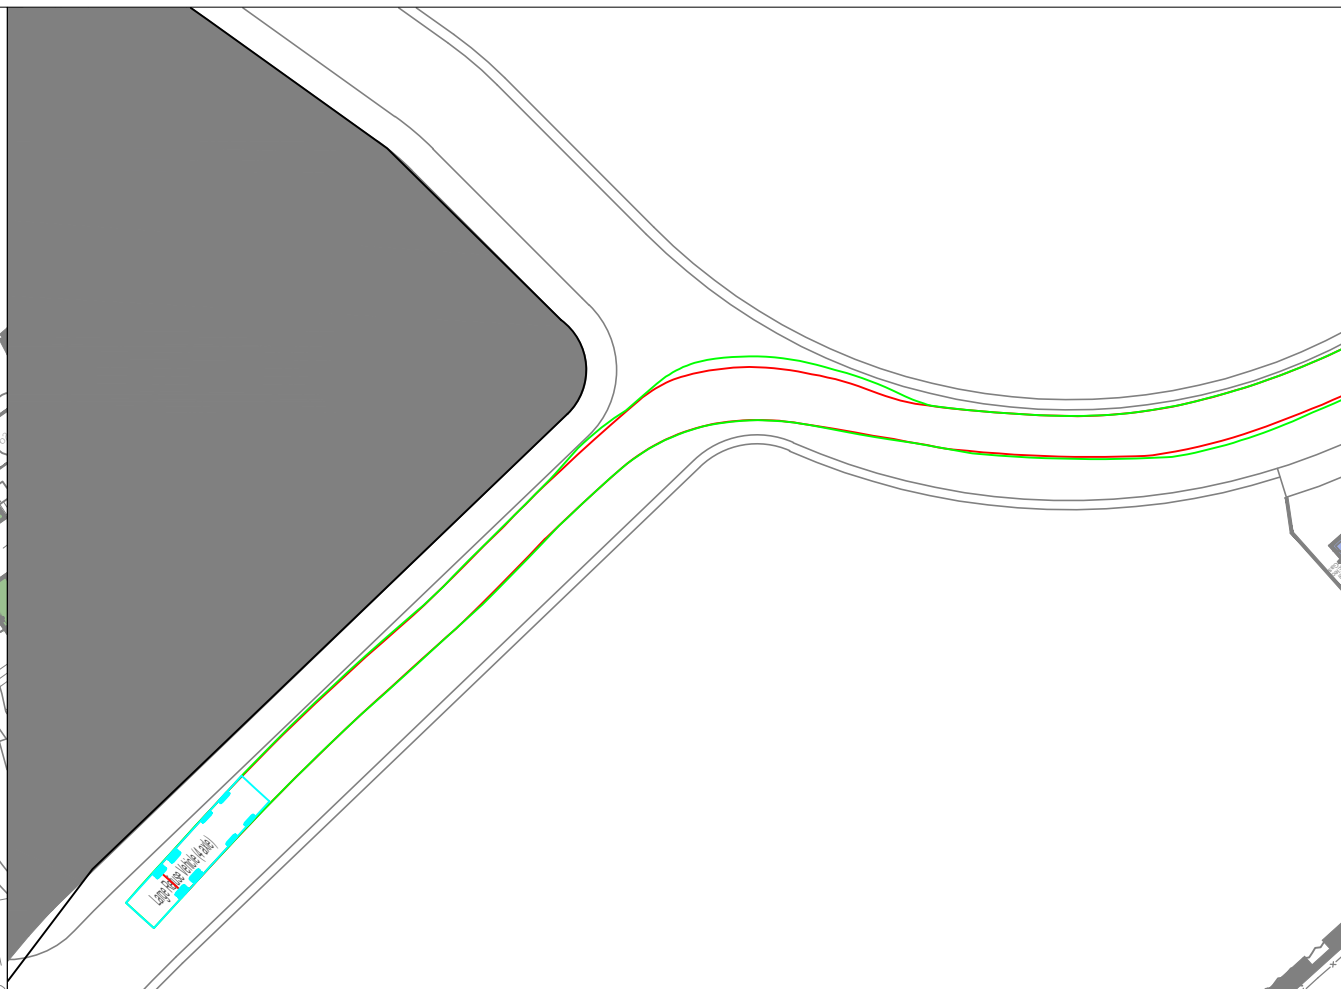

Scale 1:500

- Notes**
1. Do not scale this drawing. All dimensions must be checked/ verified on site. If in doubt ask.
  2. This drawing is to be read in conjunction with all relevant architects, engineers and specialists drawings and specifications.
  3. All dimensions in millimetres unless noted otherwise. All levels in metres unless noted otherwise.
  4. Any discrepancies noted on site are to be reported to the engineer immediately.

**Key Plan**

Large Refuse Vehicle (4 axle)	11.347m
Overall Length	2.500m
Overall Width	3.751m
Min Body Height	0.304m
Track Width	2.500m
Lock to lock time	6.10s
Wall to Wall Turning Radius	11.330m

- Legend**
- Vehicle Wheel Track
  - Vehicle Body Overhang

**Legend**

Rev	Date	Details of issue / revision	Drw	Rev
P2	27.09.18	REVISED ISSUE	NB	MA
P1	26.09.18	PRELIMINARY ISSUE	NB	MA

**Issues & Revisions**

**BWB**  
CONSULTANCY | ENVIRONMENT  
INFRASTRUCTURE | BUILDINGS

- ☐ Birmingham | 0121 233 3322
- ☐ Leeds | 0113 233 8000
- ☐ London | 020 7234 9122
- ☐ Manchester | 0161 233 4260
- ☐ Nottingham | 0115 924 1100

www.bwbconsulting.com

Client  
**Avant Homes (Yorkshire) Ltd**

Project Title  
**Hawshaw Lane, Hoyland, Barnsley, South Yorkshire**

Drawing Title  
**Internal Swept Paths Analysis**

Drawn: N Bell	Reviewed: M Addison
BWB Ref: LDP 2191	Date: 26/09/18 Scale@A3: As Shown

Drawing Status  
**PRELIMINARY**

Project - Originator - Zone - Level - Type - Role - Number  
**HLH-BWB-GEN-XX-DR-TR-112 S2 P2**