




FIRST FLOOR



32 + 36 ELDON STREET
BARNSELY
S70 2JB




SECOND FLOOR

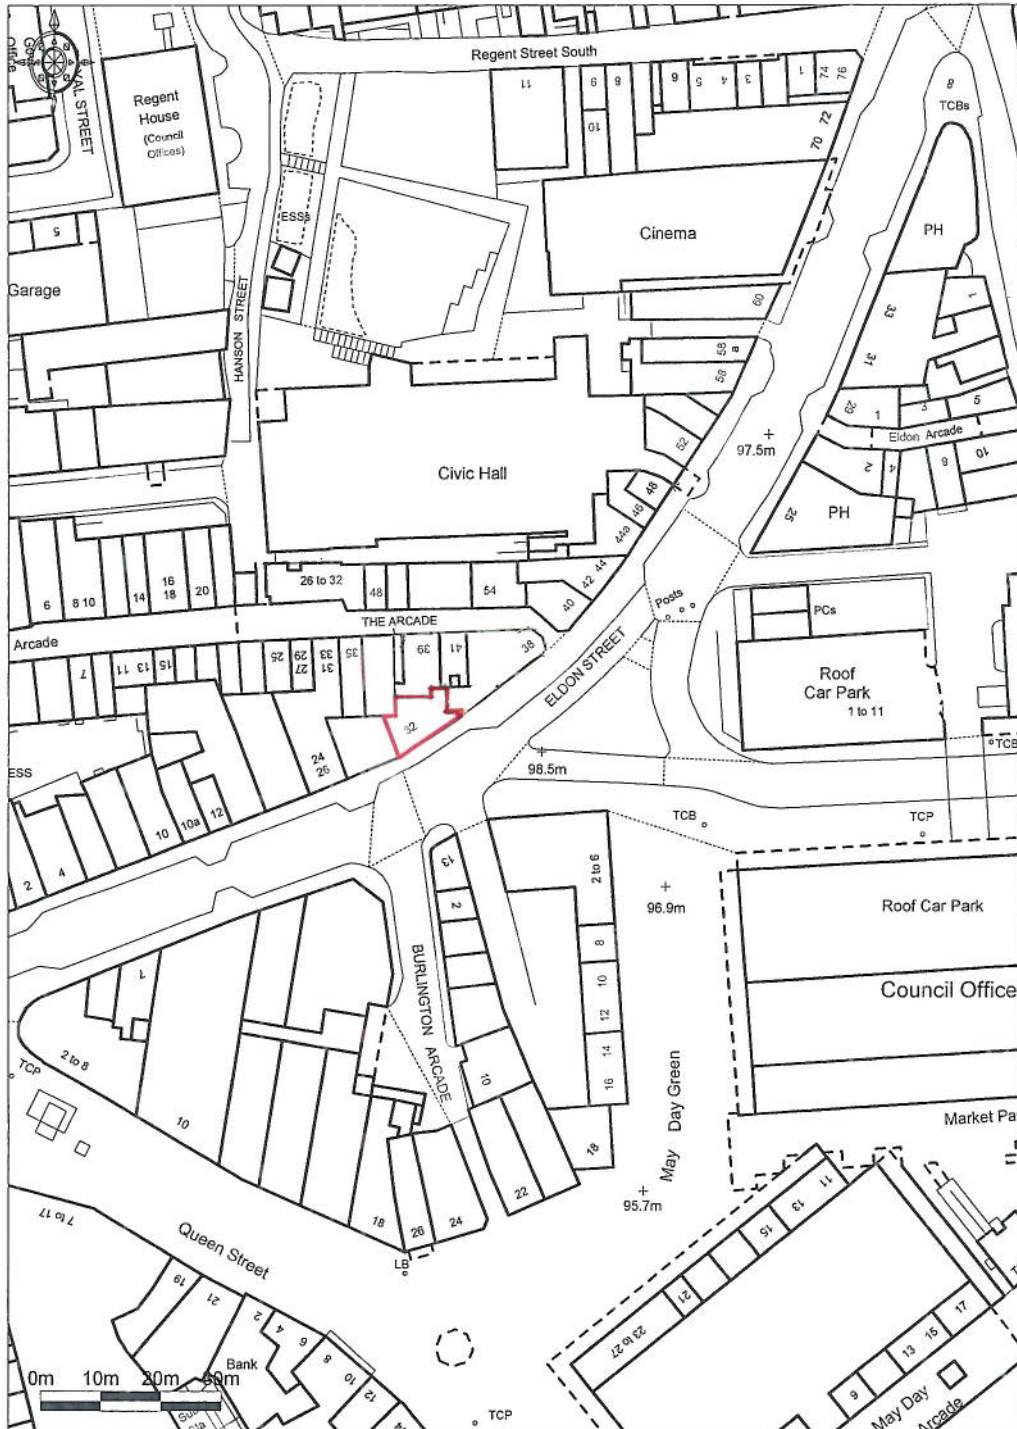


GROUND FLOOR

BLOCK PLAN OF THE SITE
≠ IDENTIFICATION OF FLOORS


Ordnance Survey © Crown Copyright 2015. All rights reserved.
Licence number 100022432. Printed Scale - 1:1250

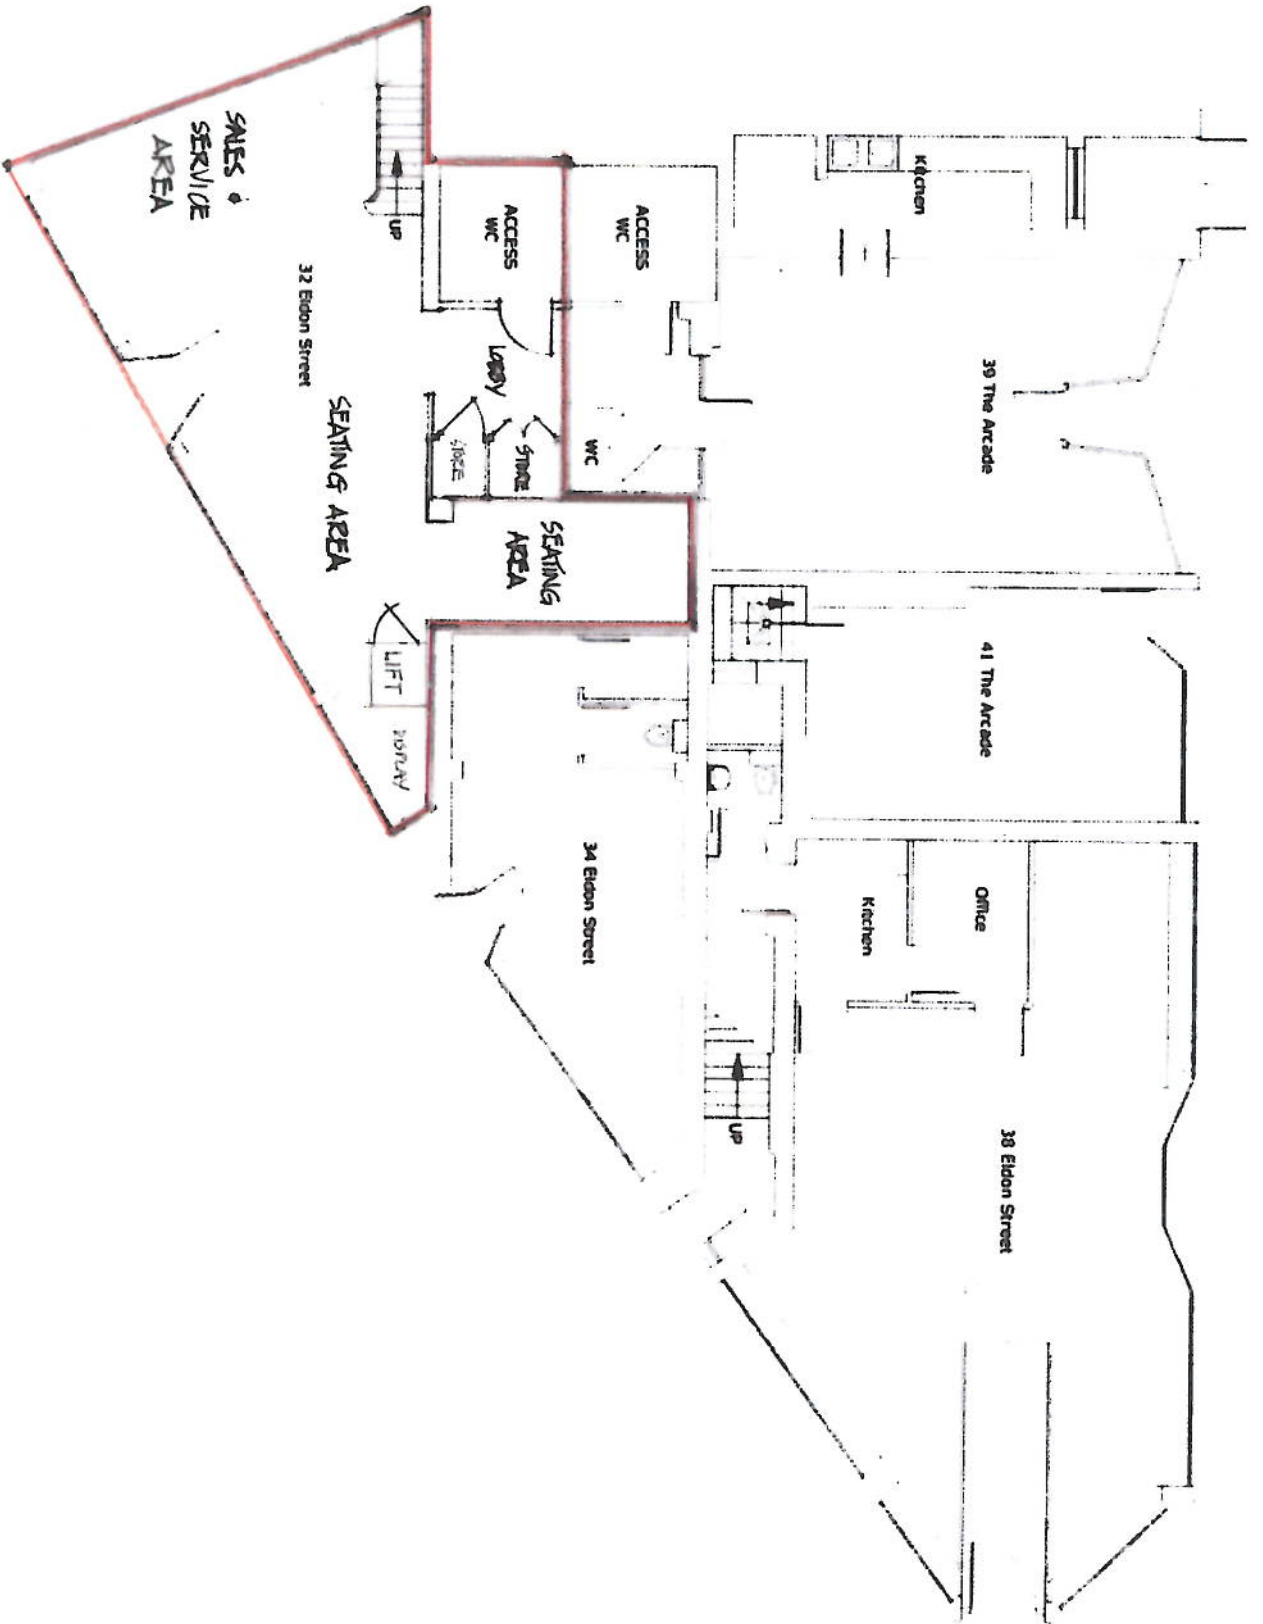

PROPOSED
GROUND FLOOR

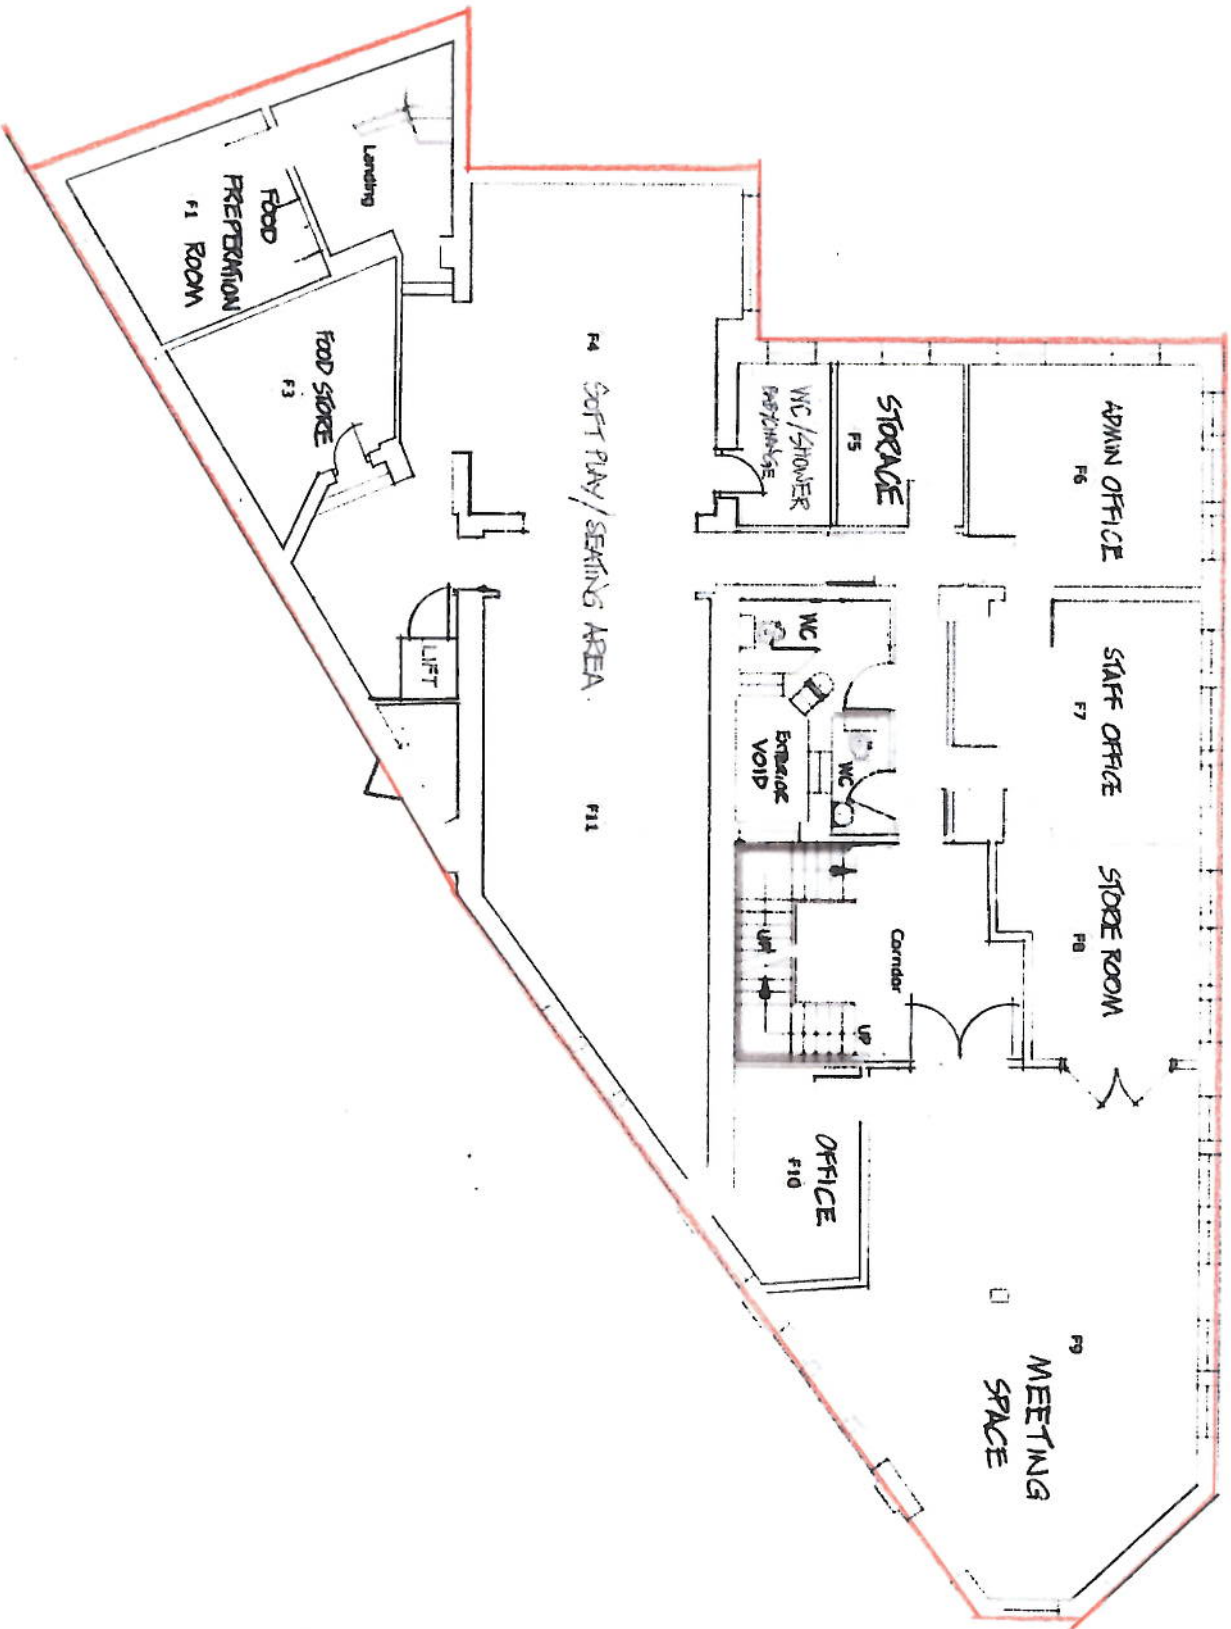

PROPOSED
FIRST FLOOR

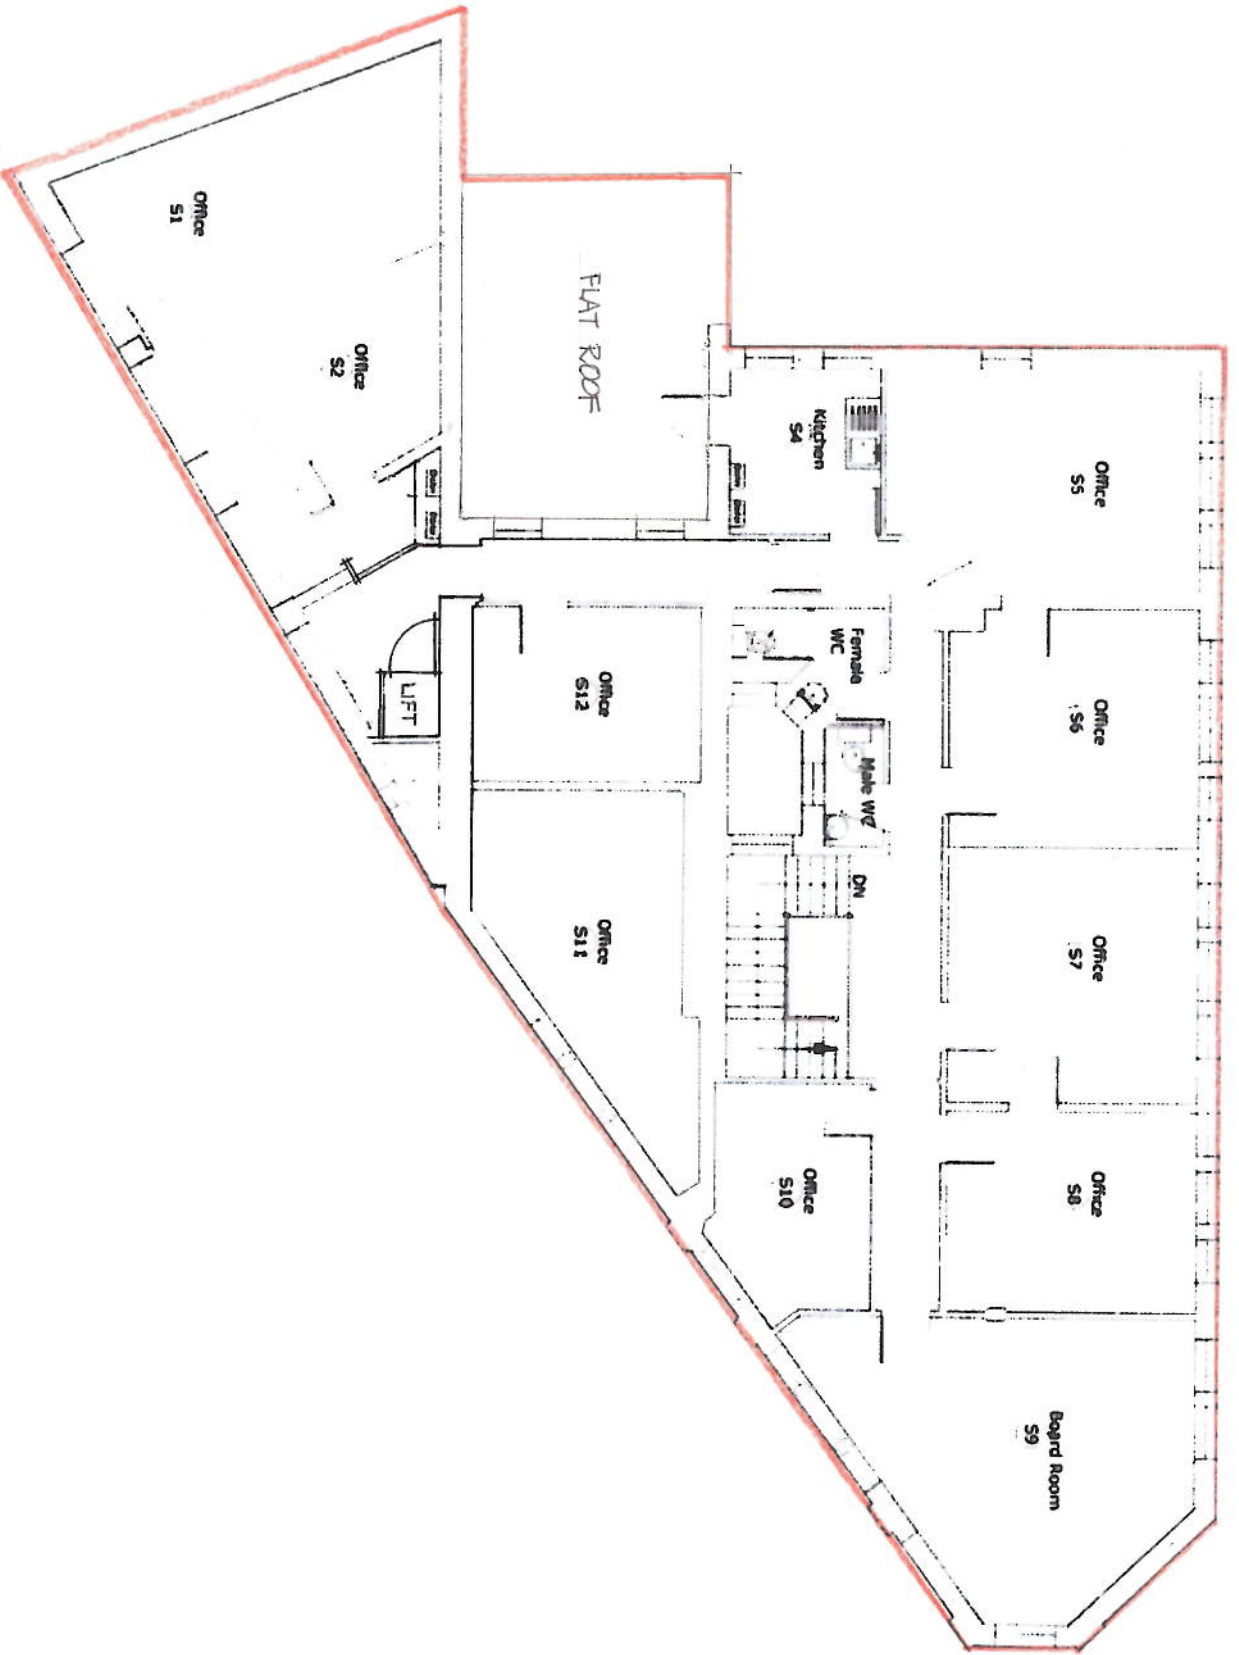

PROPOSED
SECOND FLOOR