
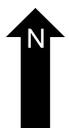
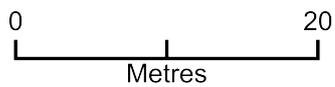


24 Coronation Crescent

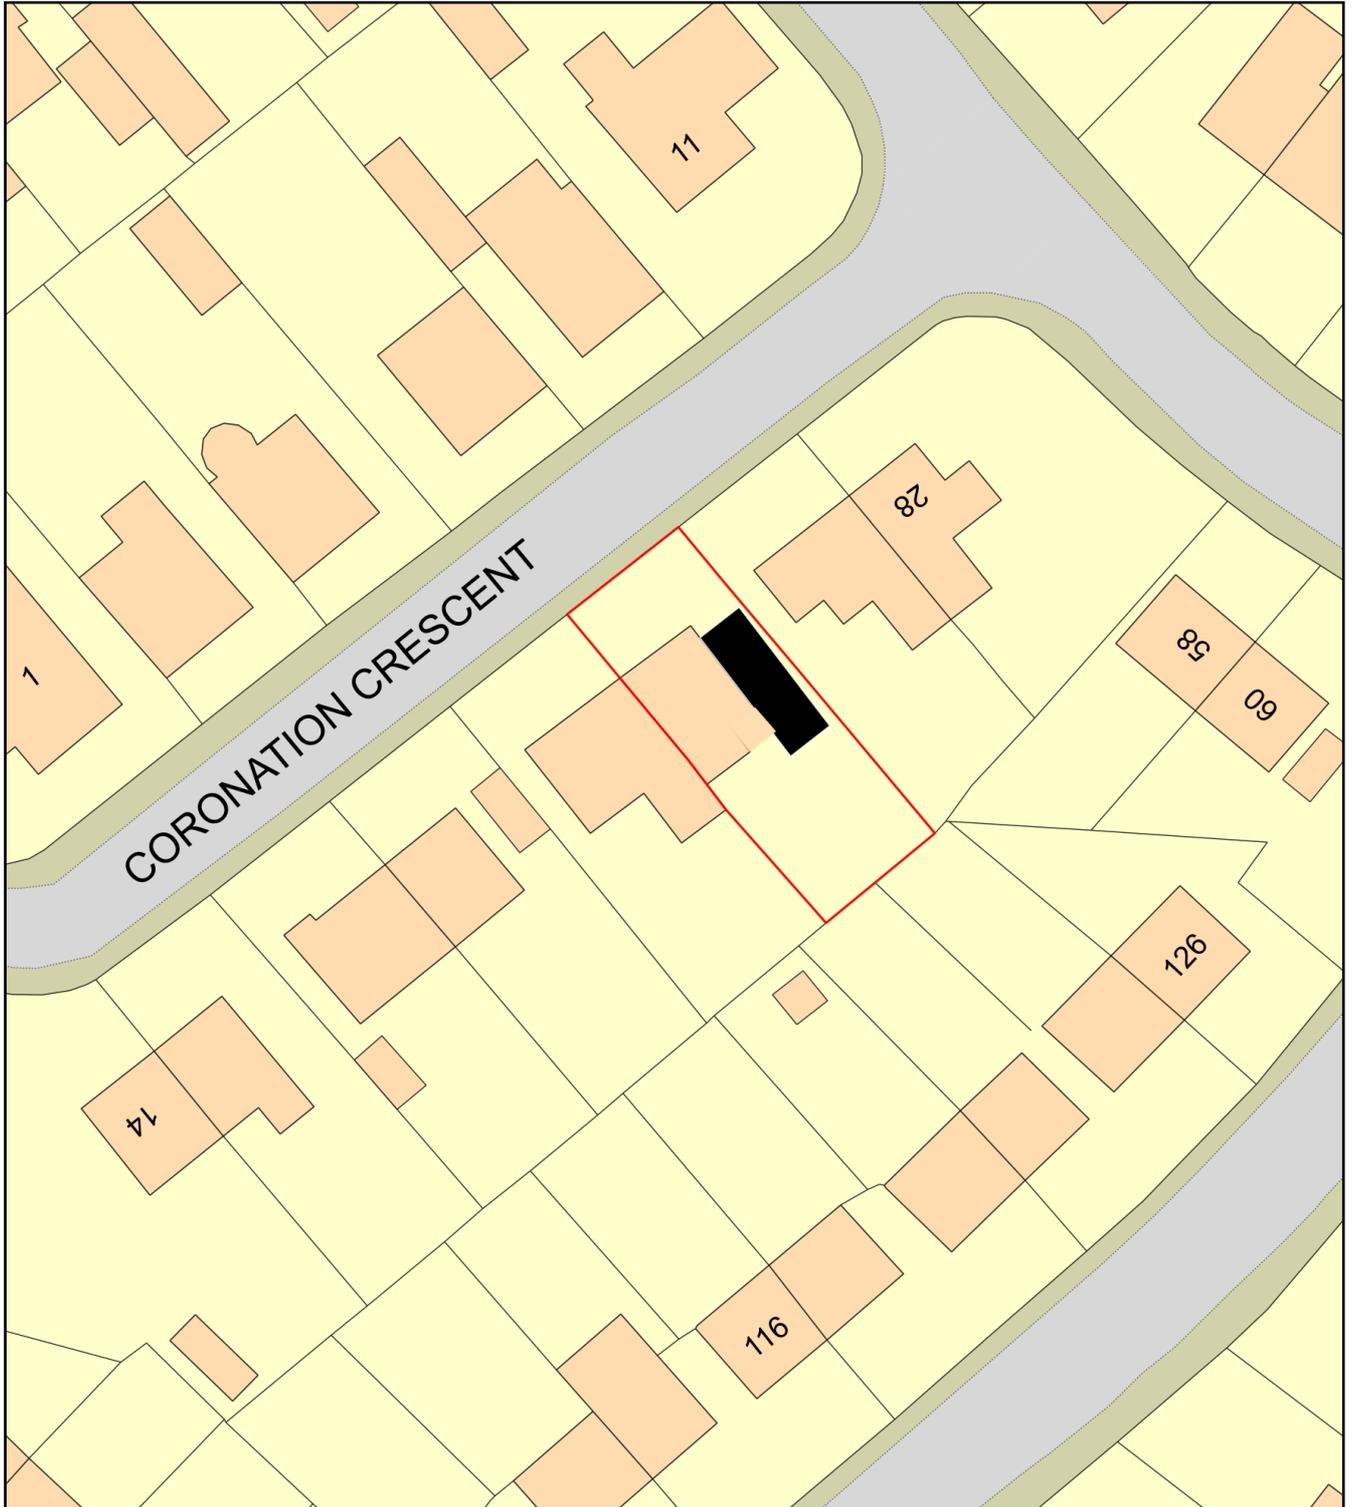

Plan Produced for: jess

Date Produced: 15 Oct 2025

Plan Reference Number: TQRQM25288103715748

Scale: 1:500 @ A4