



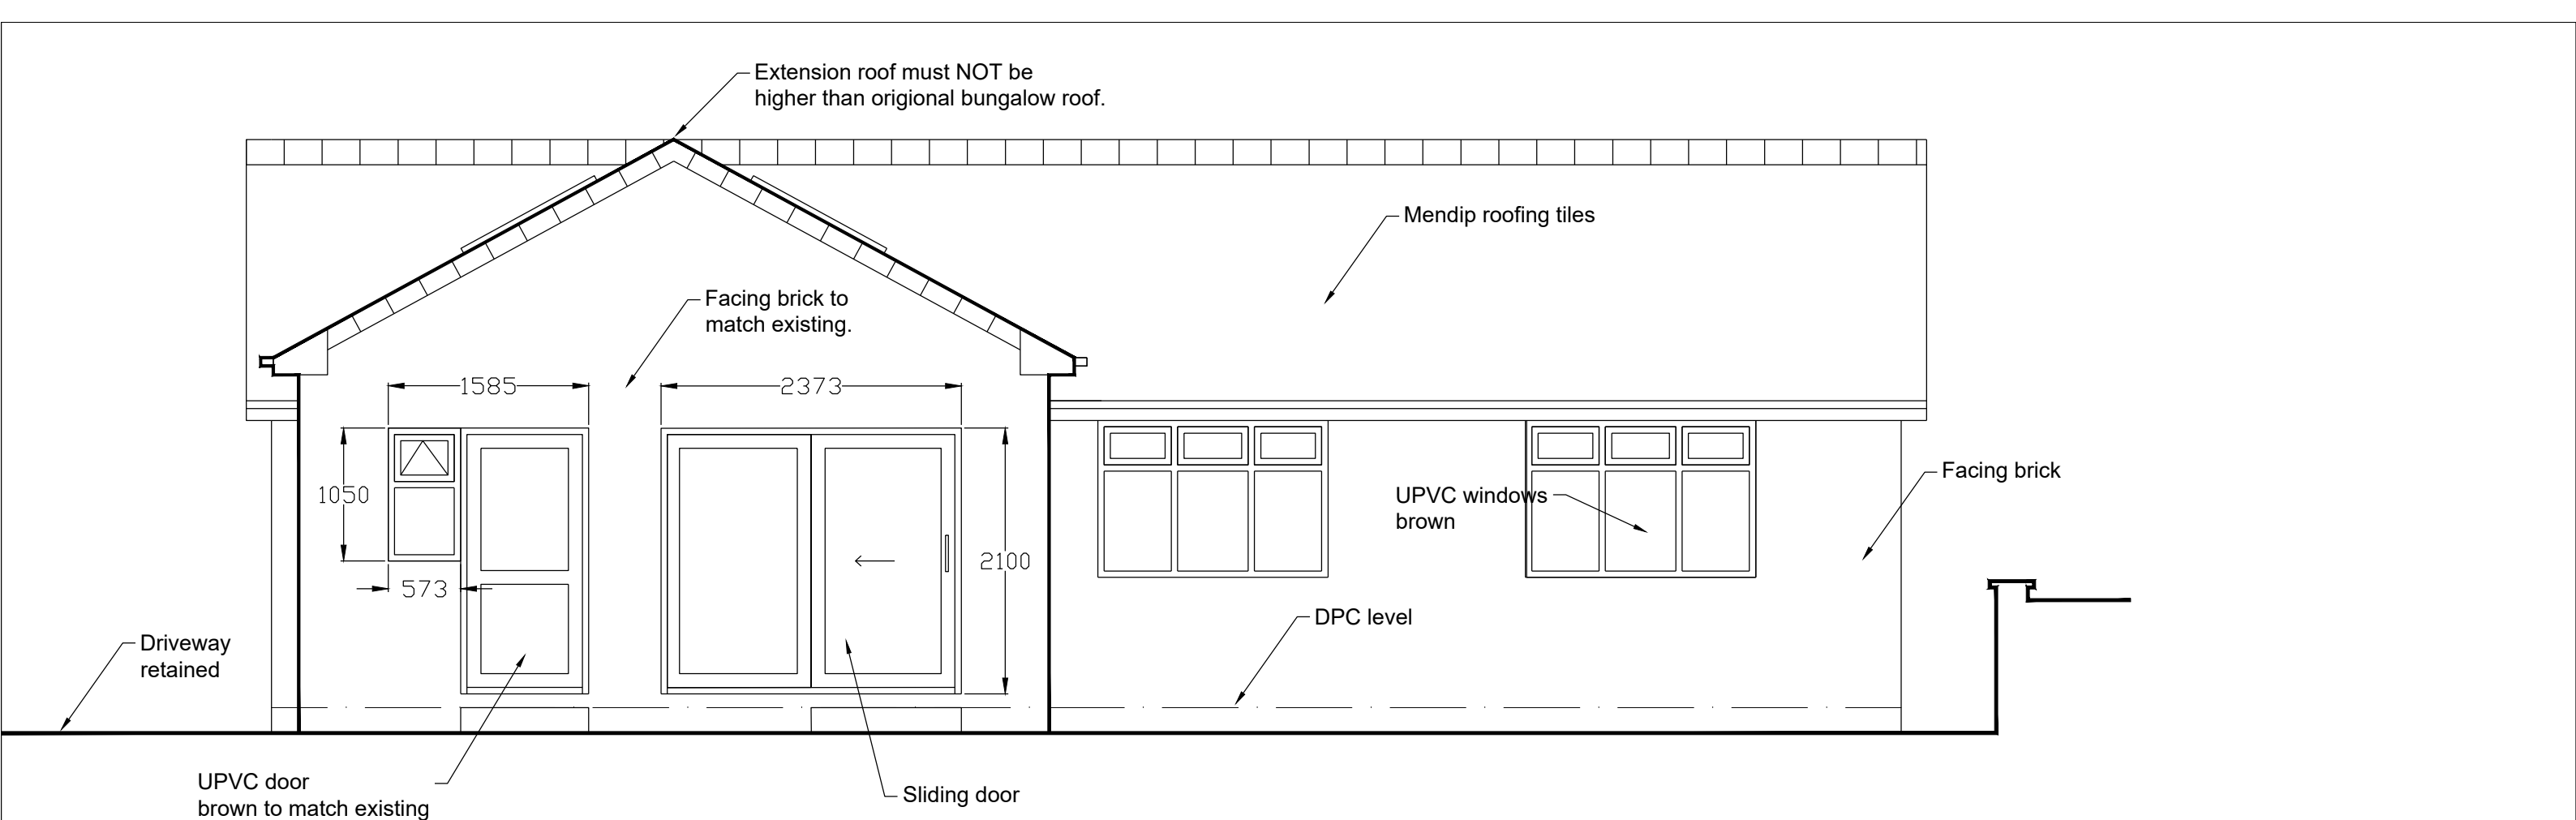

Proposed side elevation 1:50

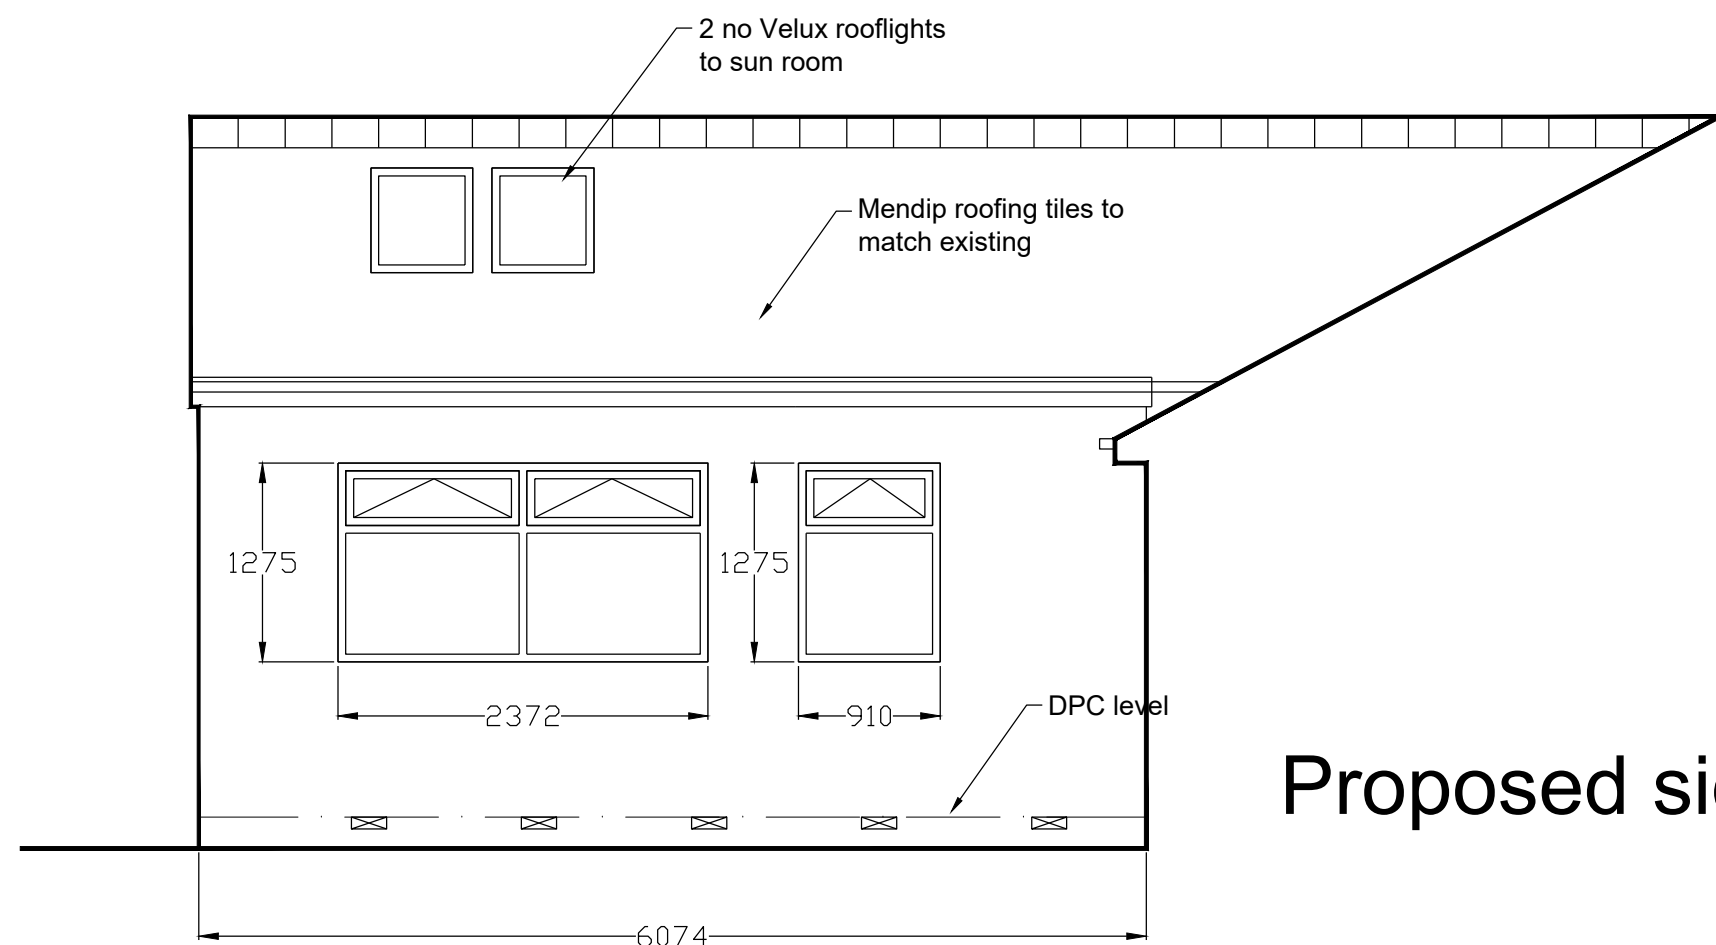

Proposed side elevation 1:50

|                                                                                 |                                                                  |   |   |
|---------------------------------------------------------------------------------|------------------------------------------------------------------|---|---|
| Revisions                                                                       | A.                                                               |   |   |
| This drawing is for planning permission only and is not a construction drawing. |                                                                  |   |   |
| Drawing Title                                                                   | PROPOSED-ELEVATION                                               |   |   |
| Job No. - Dwg No.                                                               | DM /2022/6                                                       | . | - |
| Client:                                                                         | David Marsh<br>112 Kingsway<br>Mapplewell<br>Barnsley<br>S75 6EU |   |   |
| Scale.                                                                          | 1:50                                                             |   |   |