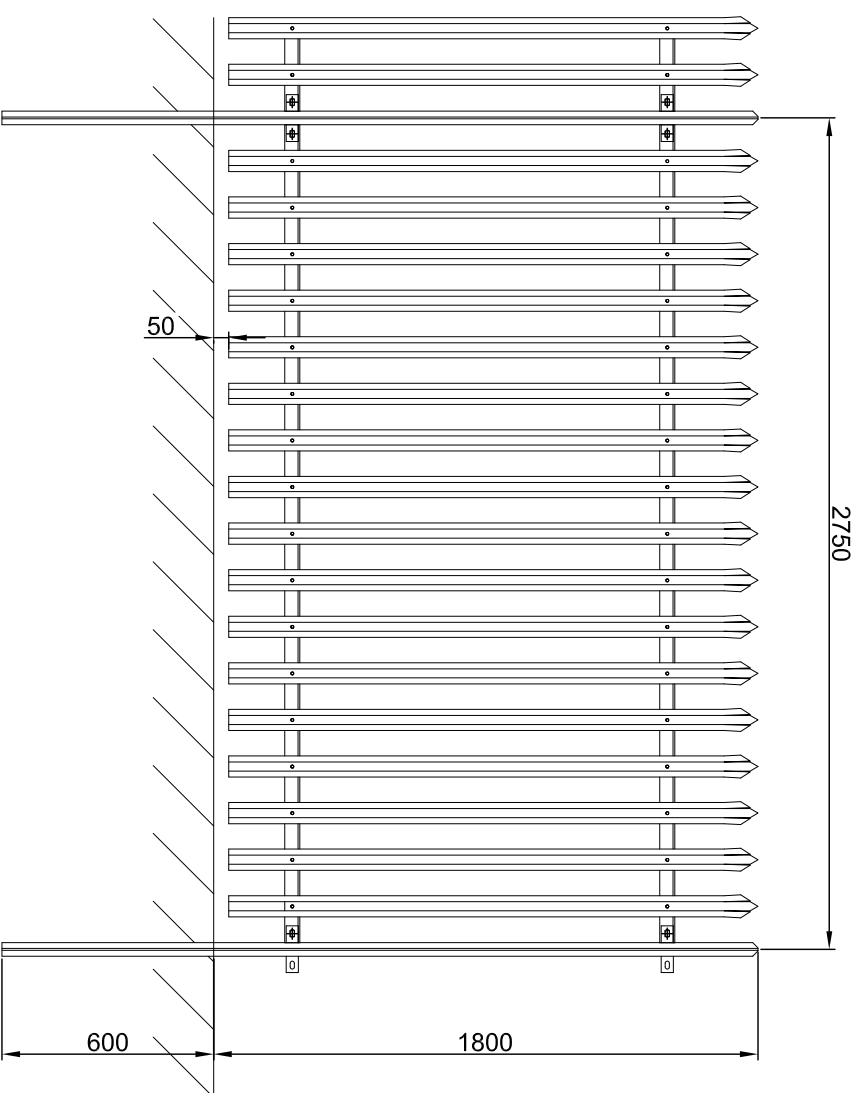
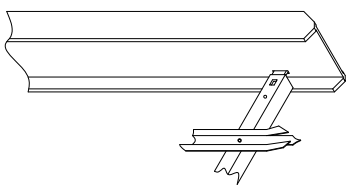
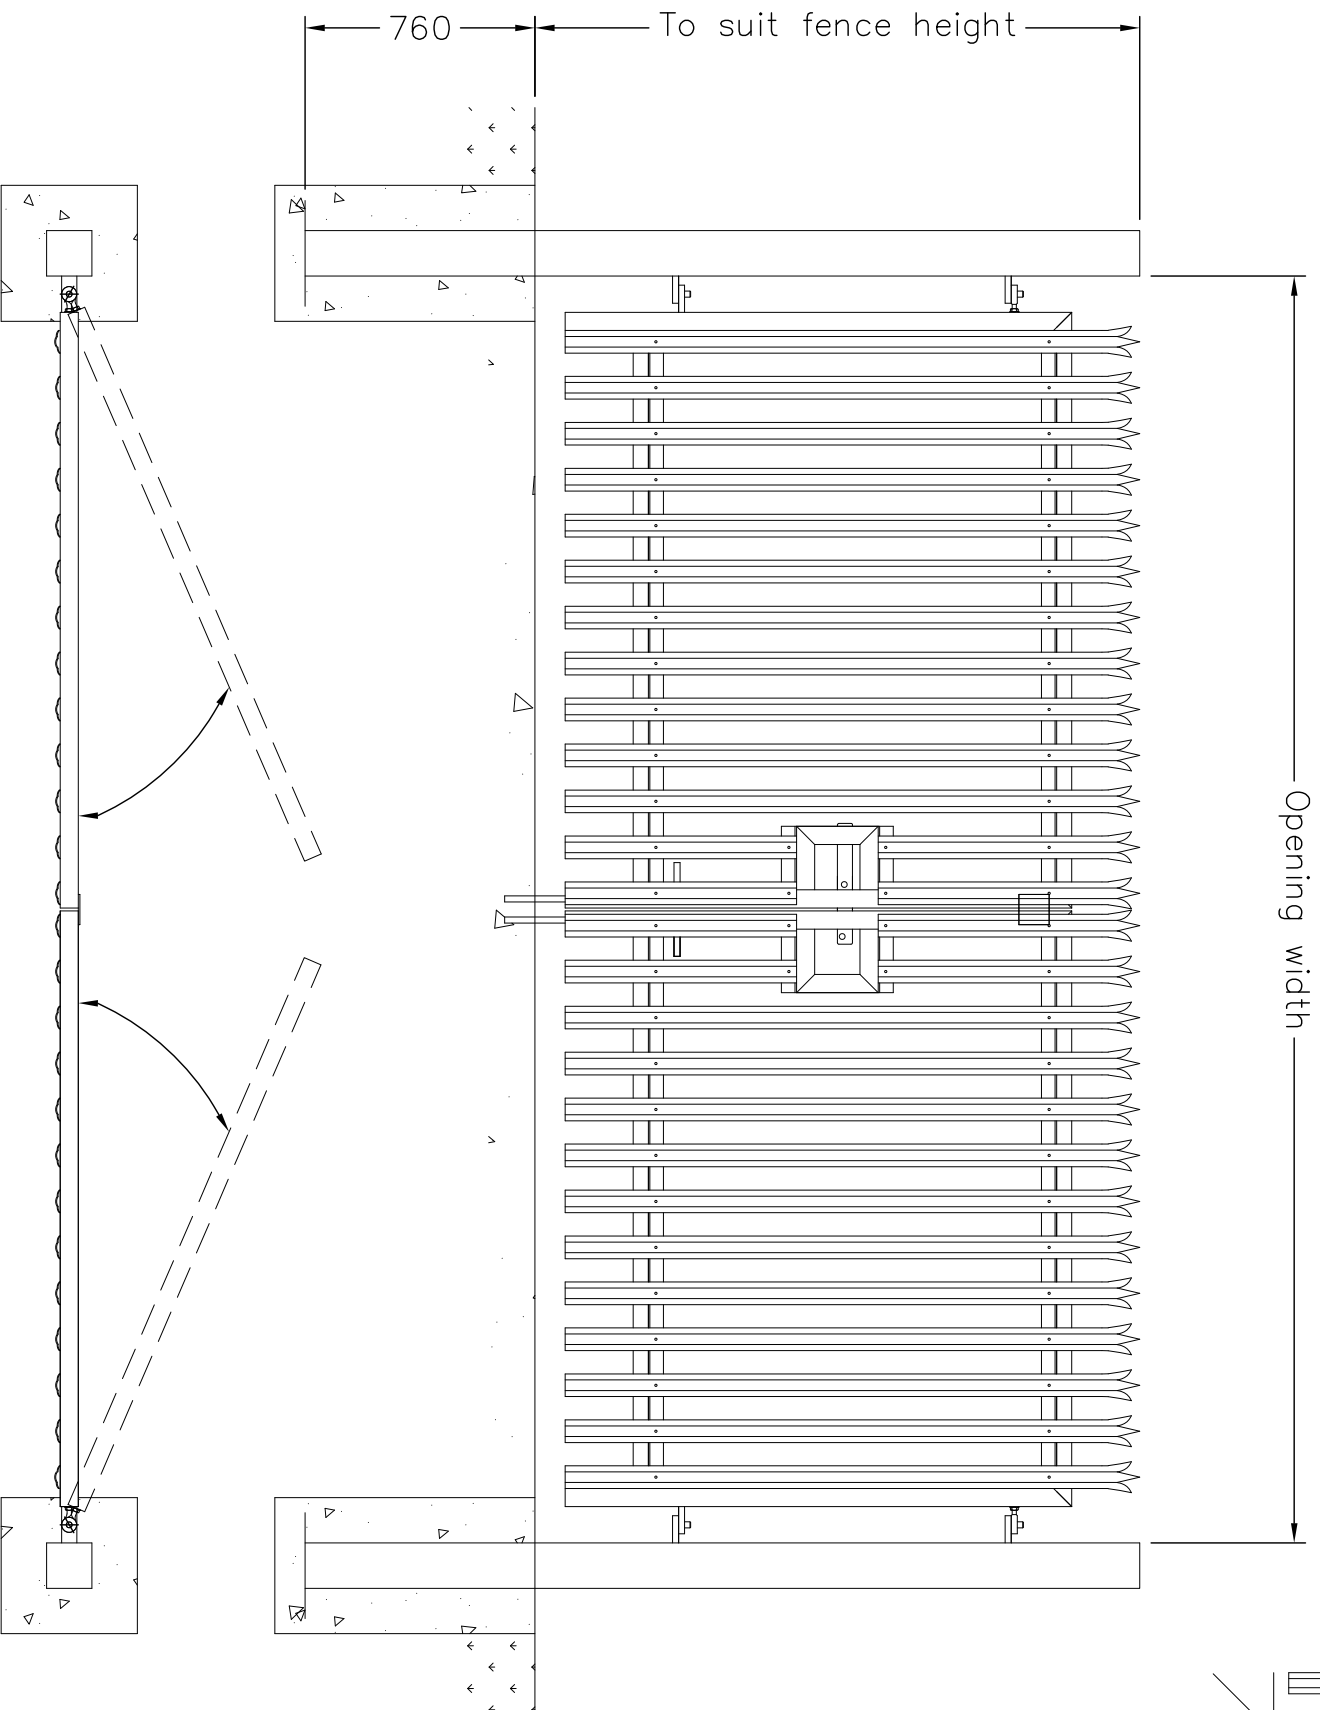


- | | |
|-----------|---------------|
| Posts | 60x60X3 SHS |
| Frame | 50x50X5 RSA |
| Sub Frame | D Section |
| Infill | Palisade Pale |

Palisade Fence & Gates Detail

Unit 4

Bleachcrof Way

Stairfoot

Barnsley

S70 3PA

Drg sheet 009 -