


Former Wombwell High School, Wombwell

Notes:
xx

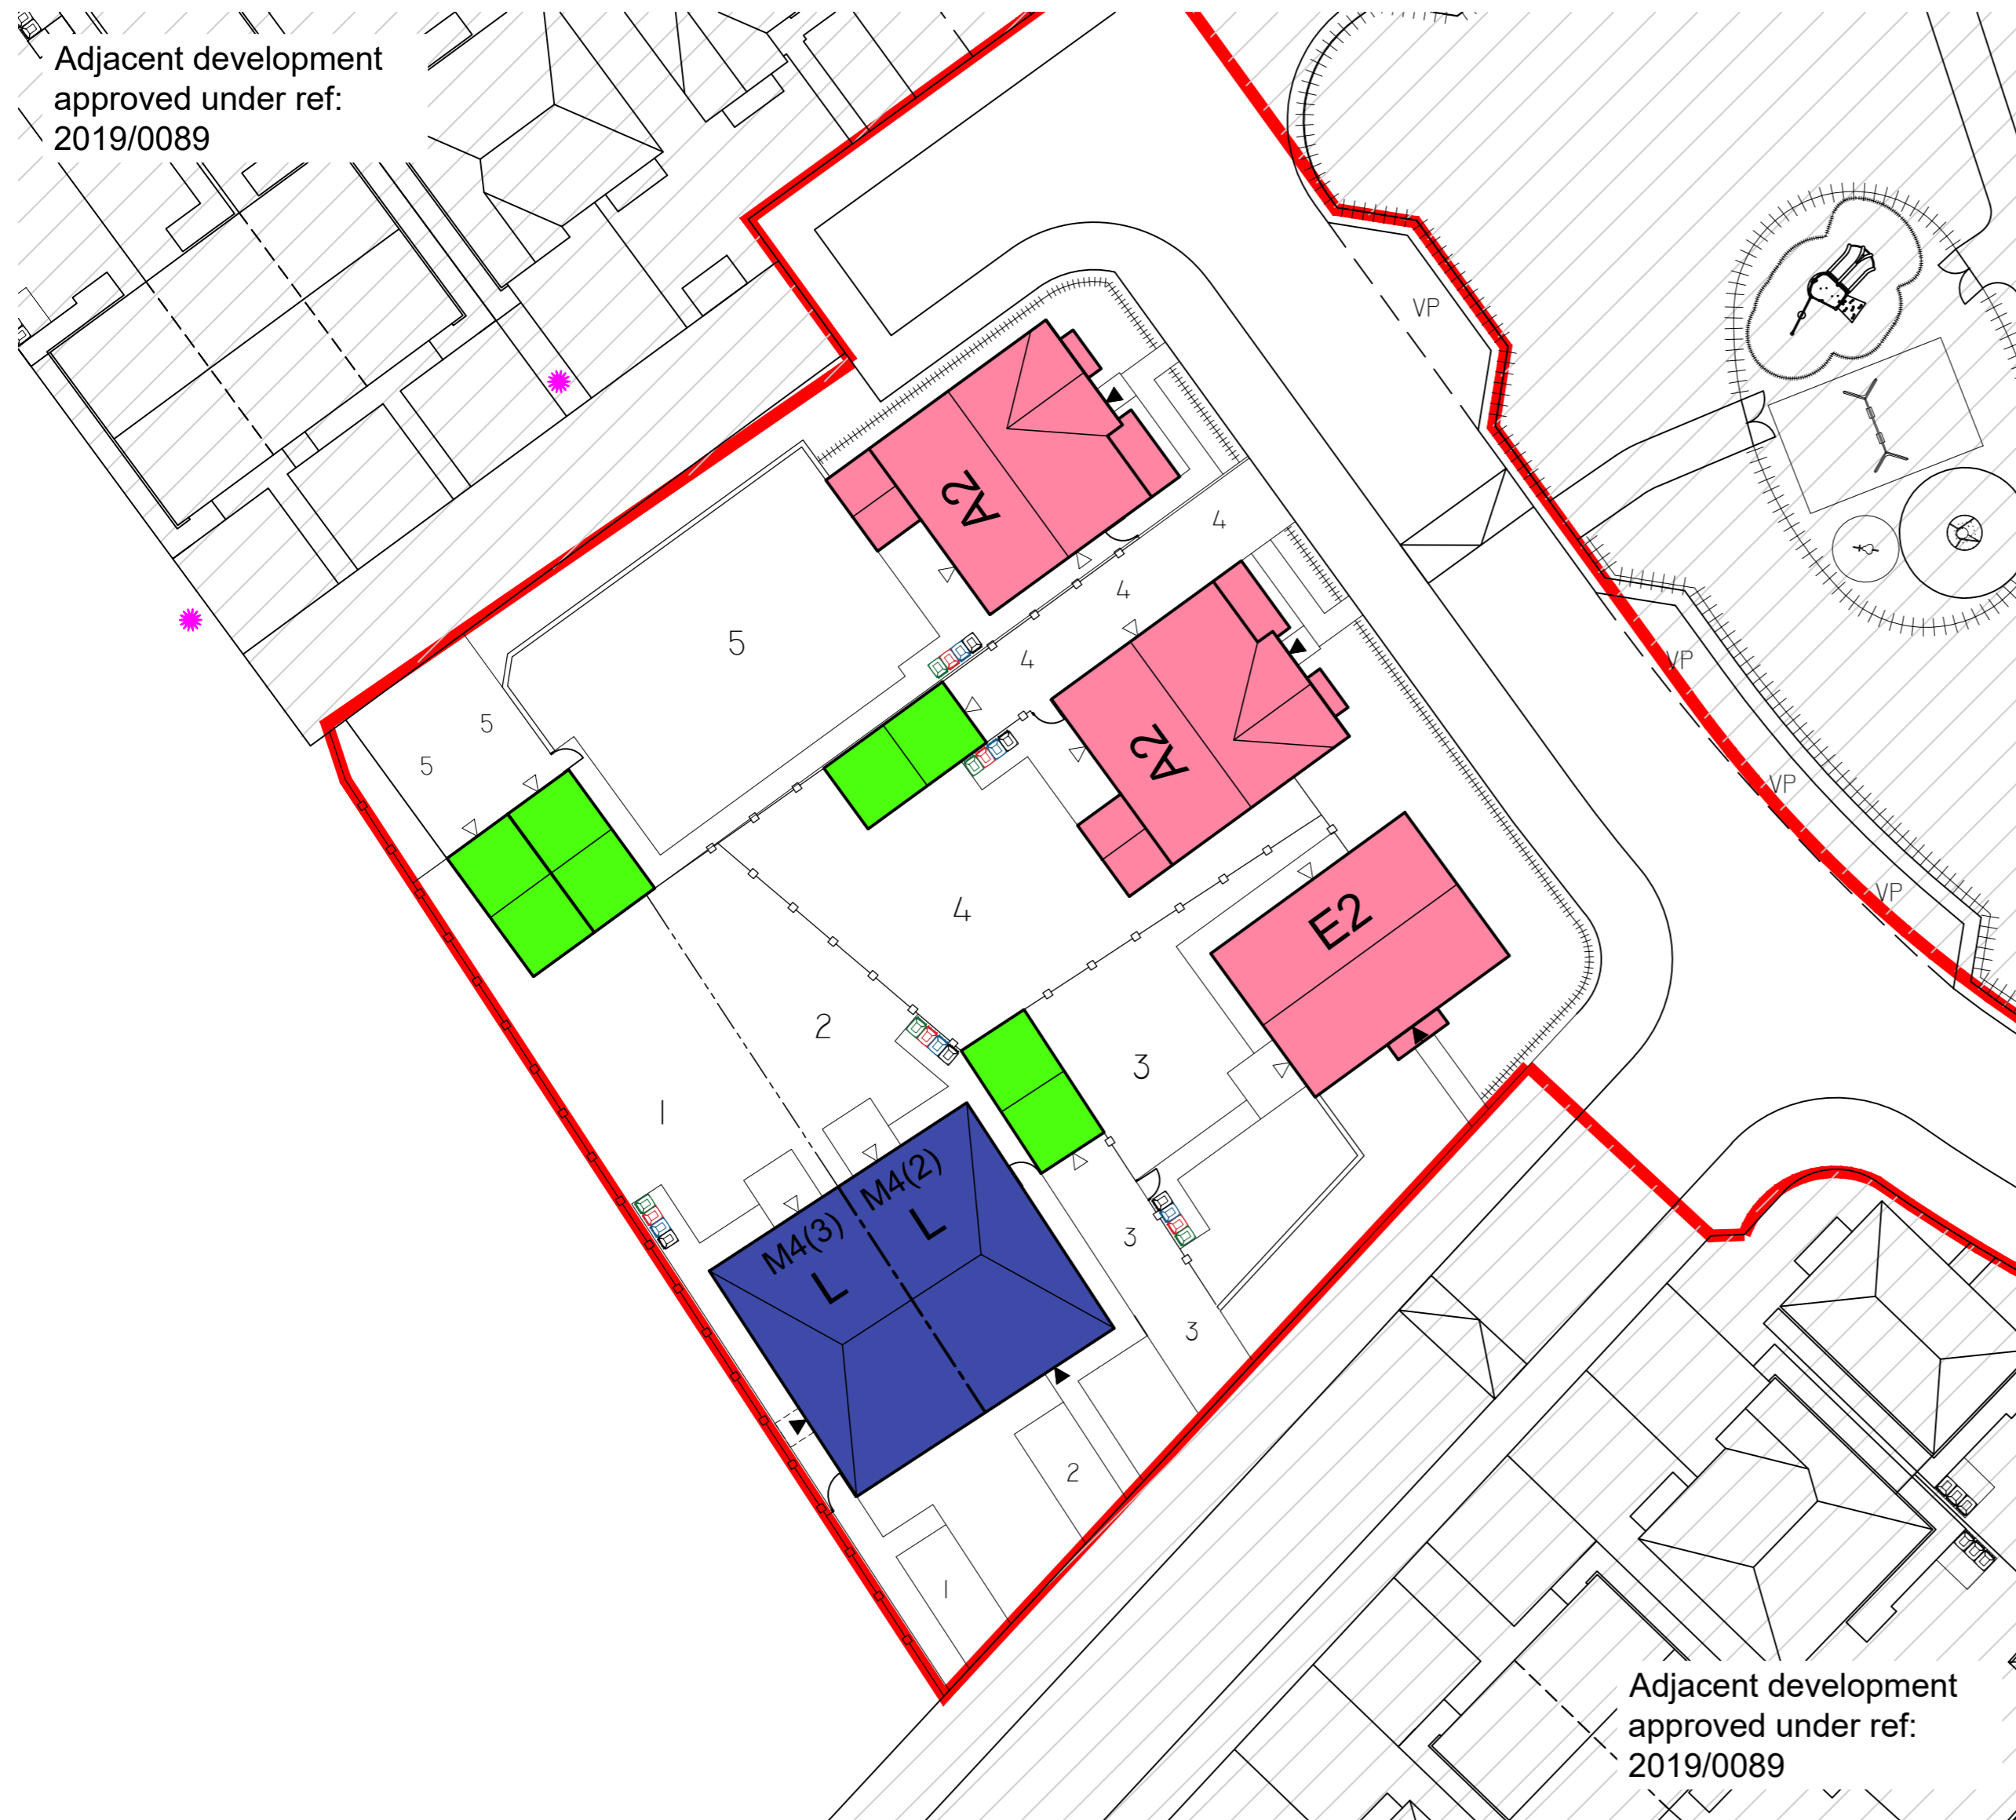

Storey heights plan key

- Single storey non dwelling
- 1 Storey dwelling
- 2 Storey dwelling
- 2.5 storey dwelling

F	Updated to Planning Layout K	TS	20.06.25
E	Visitor parking removed outside plot 3.	TS	23.01.25
D	Updated to Planning Layout G	TS	02.07.24
C	Updated to Planning Layout D	TS	06.07.23
B	Updated to Planning Layout C.	VR	29.06.23
A	Garage added to plot 4	TS	21.12.22
REV:	DESCRIPTION:	BY:	DATE:

STEN
ARCHITECTURE

STEN Architecture Ltd
The Studio
Harrison Street
Wakefield
WF1 1PS
Tel: 01924 950985

Web: www.sten-architecture.co.uk
Twitter: @STEN_arch
Facebook: stenarchitecturetd
LinkedIn: Sten Architecture

CLIENT: Premier construction northern
51 Rimington Road
Wombwell
Barnsley
S73 8DQ

SITE: Former Wombwell High School
Wombwell

TITLE: Storey Heights plan

SCALE AT A2: 1:250	DATE: 23.05.22	DRAWN: TS	CHECKED: DS
PROJECT NO: 2228	DRAWING NO: 2228.12	REVISION: F	

