


01 Section AA  
1100 Existing

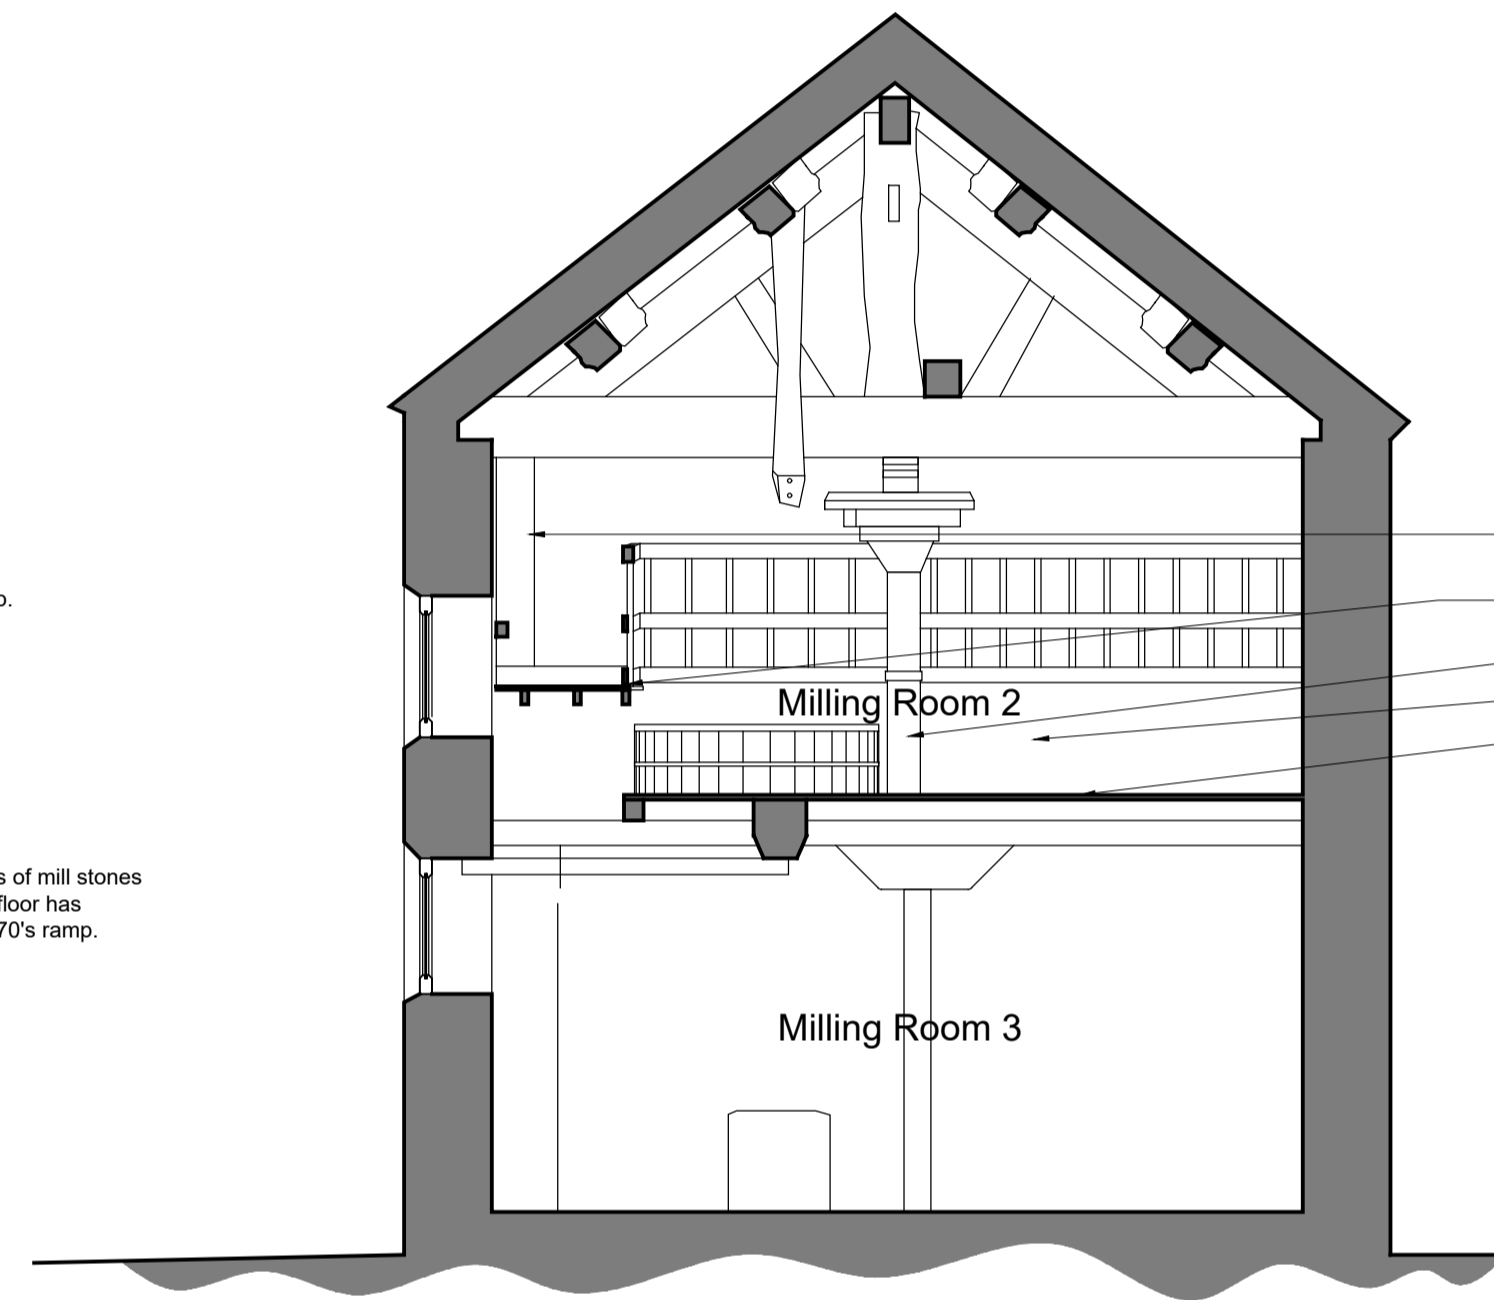

02 Section BB  
1100 Existing

Key Plan



- Notes
- Any dwg format drawing is to be read in conjunction with and at the scale of the accompanying pdf.
  - Where colours other than black or grey are used, the drawing must be plotted in colour.
  - For status 'C' (Construction) drawings all dimensions are to be checked on site by the contractor, scaling is for Local Authority purposes only.
  - Unless otherwise indicated, all dimensions are in millimeters.
  - All information on this drawing is to be read in conjunction with the relevant Donald Insall Associates specification and trade contractors' drawings and information by specialists.
  - In the event of any discrepancy, please contact us immediately.
  - This drawing may contain survey information by others and is to be used solely for the purposes for which it was issued.
  - These are uncontrolled documents issued for information purposes only. If you have any queries regarding the drawings, please contact DIA immediately.
  - Please note DIA cannot be held responsible for any errors arising from changes made to an uncontrolled dwg file.

- Drawing Status
- F Feasibility
  - S Sketch Design
  - P Planning
  - B Building Control
  - D Developed Design
  - M Measurement
  - T Tender
  - C Construction
  - R Record

Rev	Date	Dwn	Auth	Revision
1	25-06-2024	CJS	DXE	Notes updated.
0	17-06-2024	CJS	DXE	Initial Issue

Rev	Date	Dwn	Auth	Revision
1	25-06-2024	CJS	DXE	Notes updated.
0	17-06-2024	CJS	DXE	Initial Issue

**Donald Insall Associates**  
Chartered Architects and Historic Building Consultants

15 High Petergate, York YO1 7FJ  
(+44) 01904 230 069  
york@insall-architects.co.uk

**Worsborough Water Mill: Ramp Amendments**

Project	YVWM.02	No	1100
Scale (A1)	1:50	Status	3P
		Revision	1

First Floor Plan  
As Existing