



INFORMATION WITHIN THIS DRAWING IS NOT NECESSARILY PRODUCED TO SCALE.
ALWAYS USE FIGURED DIMENSIONS AND CO-ORDINATES - IF IN DOUBT, ASK.

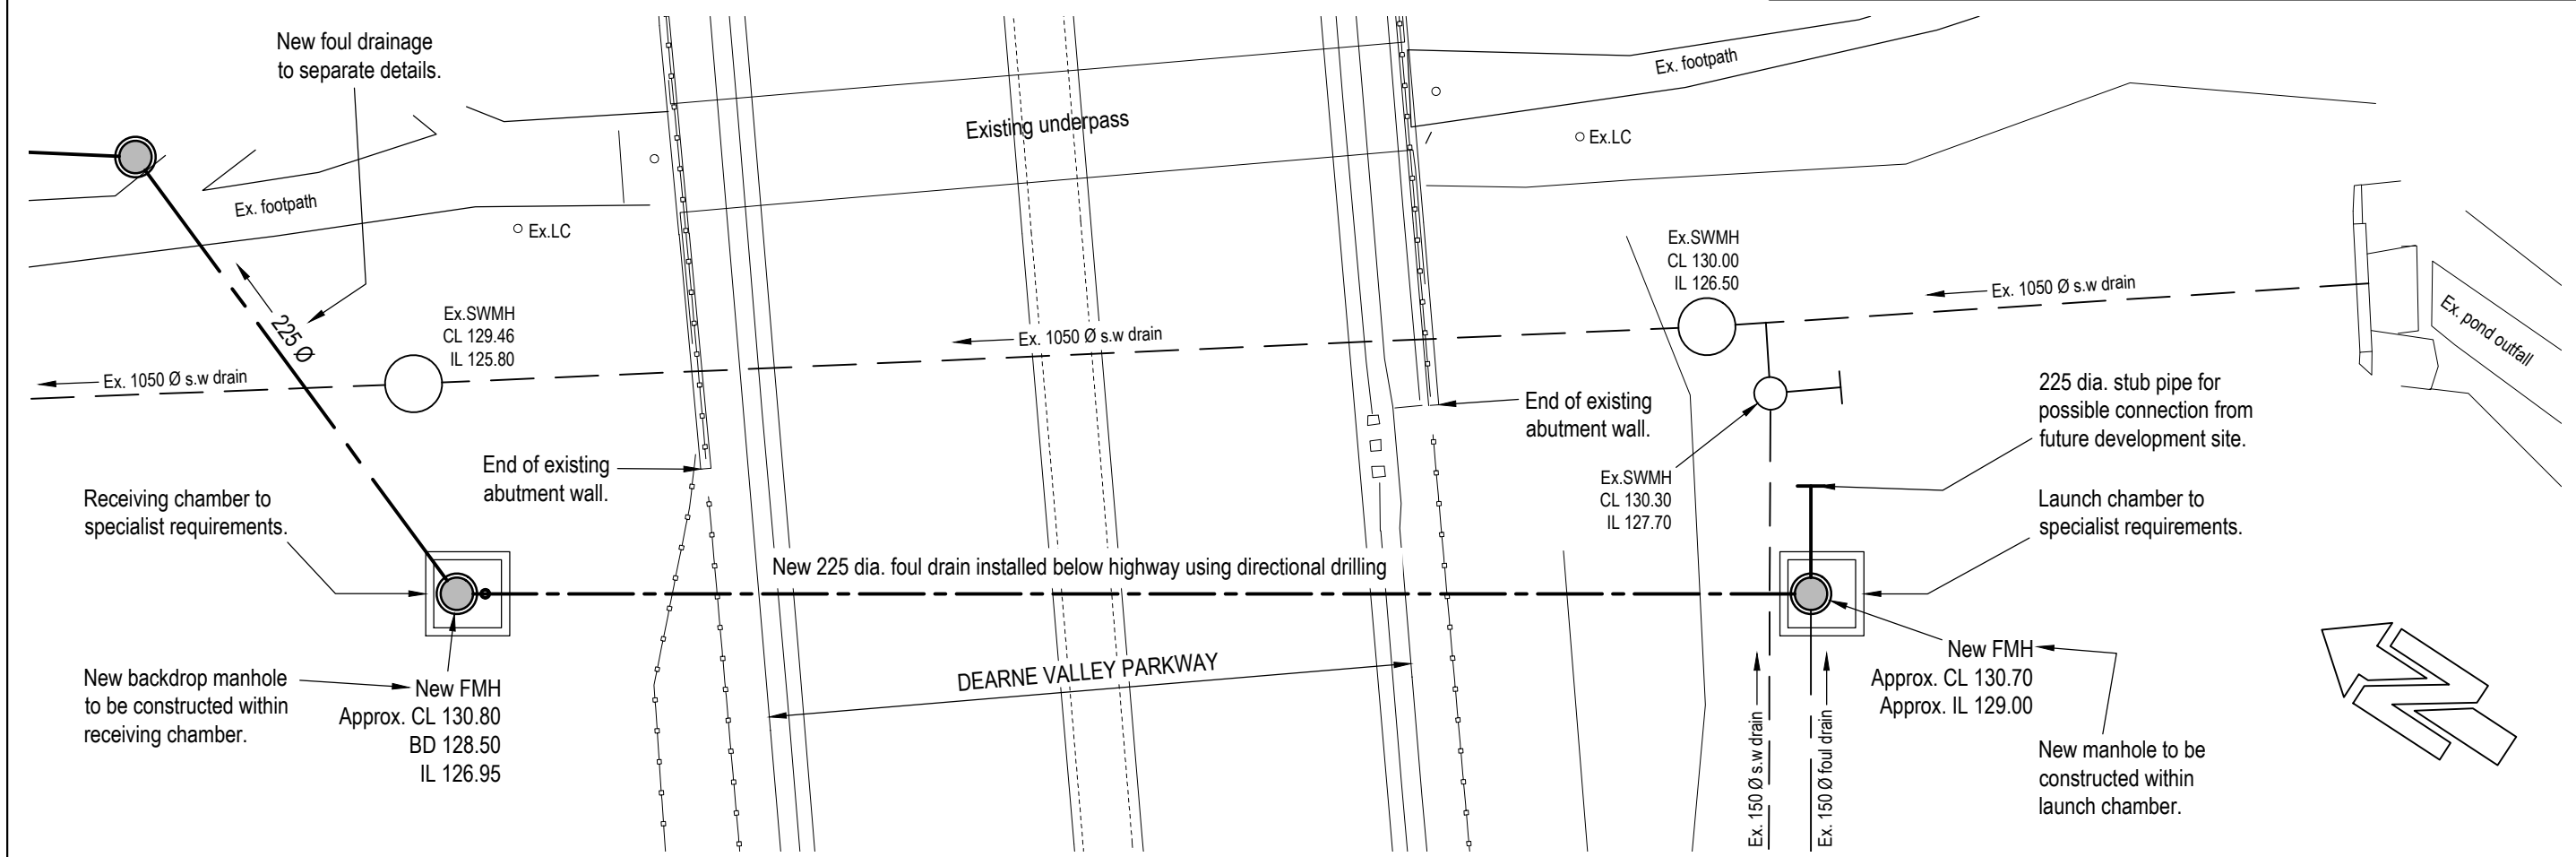

PLAN ON PROPOSED FOUL DRAIN

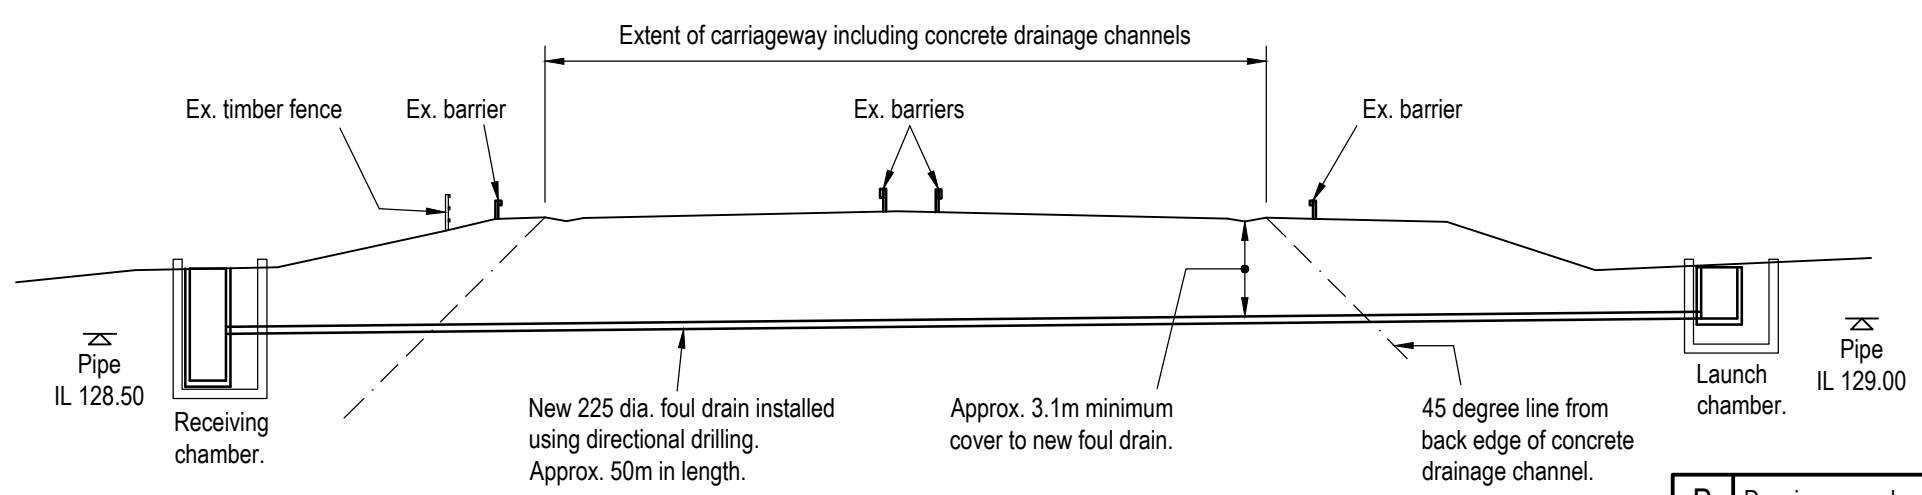

CROSS SECTION

Eastwood & Partners
CONSULTING ENGINEERS
St. Andrew's House
23 Kingfield Road
Sheffield
S11 9AS
Tel 0114 255 4554
Fax 0114 255 4330
mail@eastwoodandpartners.com
www.eastwoodandpartners.com

E.V WADDINGTON LTD.
ROCKINGHAM
FOUL DRAIN BENEATH DEARNE VALLEY PARKWAY

B	Drawing renumbered from 015. Minor amendments	MW	AP	03.07.19
A	First Issue.			
REV	DESCRIPTION	SIG	CHK	DATE
SCALE WHEN PLOTTED AT A3 1:250		DRAWING STATUS PRELIMINARY		
DRAWN	CHECKED	DATE	DRAWING NUMBER	REV
MW	AP	07-06-19	39724/016	B