


ELEVATION A2

ELEVATION B2

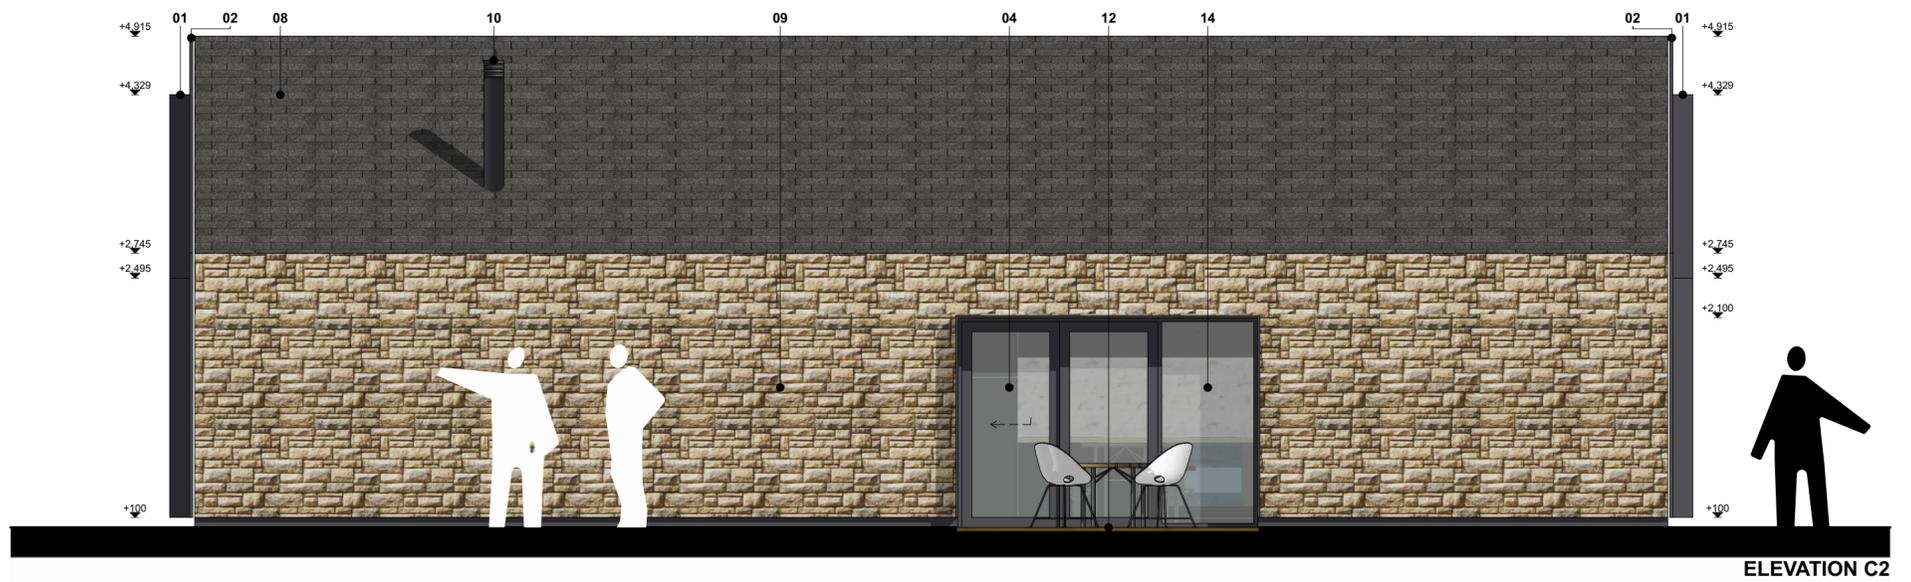

ELEVATION C2



ELEVATION D2

**Materials Key**

- |                             |                              |  |  |                                       |
|-----------------------------|------------------------------|--|--|---------------------------------------|
| 01 Projecting Metal Panel   | 04 Fully Glazed Sliding Door | 07 Double Glazed Top-Hung Window (Translucent) | 10 Metal Chimney                         | 13 Double Glazed Fixed Glass Skylight |
| 02 Metal Gable Fascia Panel | 05 Fully Glazed Hinged Door  | 08 Roof Tiles                                  | 11 Double Glazed Top-Hung Window (Clear) | 14 Double Glazed Fixed Glass Window   |
| 03 Curtain Wall             | 06 Timber Cladding           | 09 Stonework                                   | 12 External Timber Deck                  | 15 Double Glazed Side-Hung Window     |

[See Drawing 2202 For Elevation References]