



Drawing No. MMH002 -005 Rev No.

DO NOT SCALE: Contractor to check all dimensions and report any omissions or errors

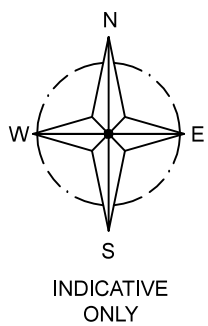

EXISTING PARKING FOR RESIDENTS
 PARKING FOR CONTRACTORS ON EXISTING DRIVE
 NO MORE THAN 2 VEHICLES AT ANY ONE TIME.

CONCRETE POST
 TIMBER PANEL
 CONCRETE GRAVEL BOARD

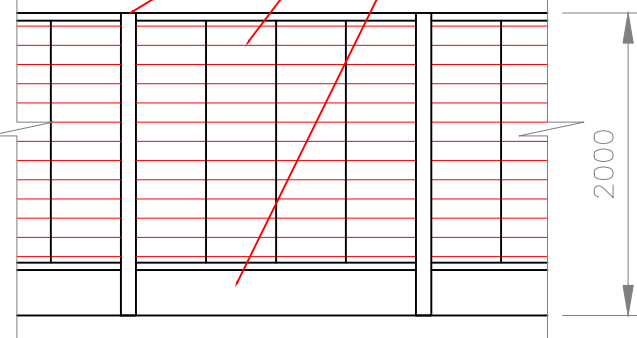

FENCE DETAIL
 (1:50)

NOTES
 ALL EXISTING BOUNDARY WALLS AND FENCES TO BE RETAINED.
 ALL EXISTING LANDSCAPING TO BE RETAINED.

NEW 2m HIGH TIMBER FENCE BETWEEN HOUSES
 BLOCK PAVING TO MATCH EXISTING DRIVE
 AREA FOR STORAGE OF MATERIALS DURING BUILD

WHEEL WASH AREA ON DRIVE
 ROAD SWEEPER TO BE PROVIDED TO REMOVE ANY MATERIALS CARRIED OUT ONTO ROAD AS & WHEN REQUIRED.

Rev	Description	By	Chk	App	Date

JRB DESIGNS Ltd
 1 Saville Road
 Cudworth
 Barnsley
 S72 8LT
 Tel: 01226 383542
 Fax: 01226 380078
 Mob: 07970 541192
 Email: john@jrbdesigns.co.uk
 This drawing is copyright. © jrbdesigns Ltd.

Client **MR. B HOWELL**

Drawing Title **BLOCK PLAN OF SITE**

Address **26 NORMANDALE ROAD
 GREAT HOUGHTON
 BARNSELY
 S72 0AJ**

Project Title: **PROPOSED DETACHED HOUSE WITH DETACHED GARAGE**

Purpose of Issue: **CONSTRUCTION**

Drawing Status **FIRST ISSUE**

Scale at A3 AS SHOWN	Drawn By JRB	Date 13/06/2017
Checked By	Date 13/06/2017	Approved By Date 13/06/2017

Project No. **MBH002** Drawing No. **005** Revision

APPROVAL INFORMATION TENDER CONTRACT CONSTRUCTION

BLOCK PLAN
 SCALE 1:200 AT A3