


**PROPOSED SINGLE STOREY
REAR EXTENSION
2 MAYFIELD COURT
OXSPRING S36 8YY
SCALE 1:50 DRWG No P1**

A3

PRELIMINARY

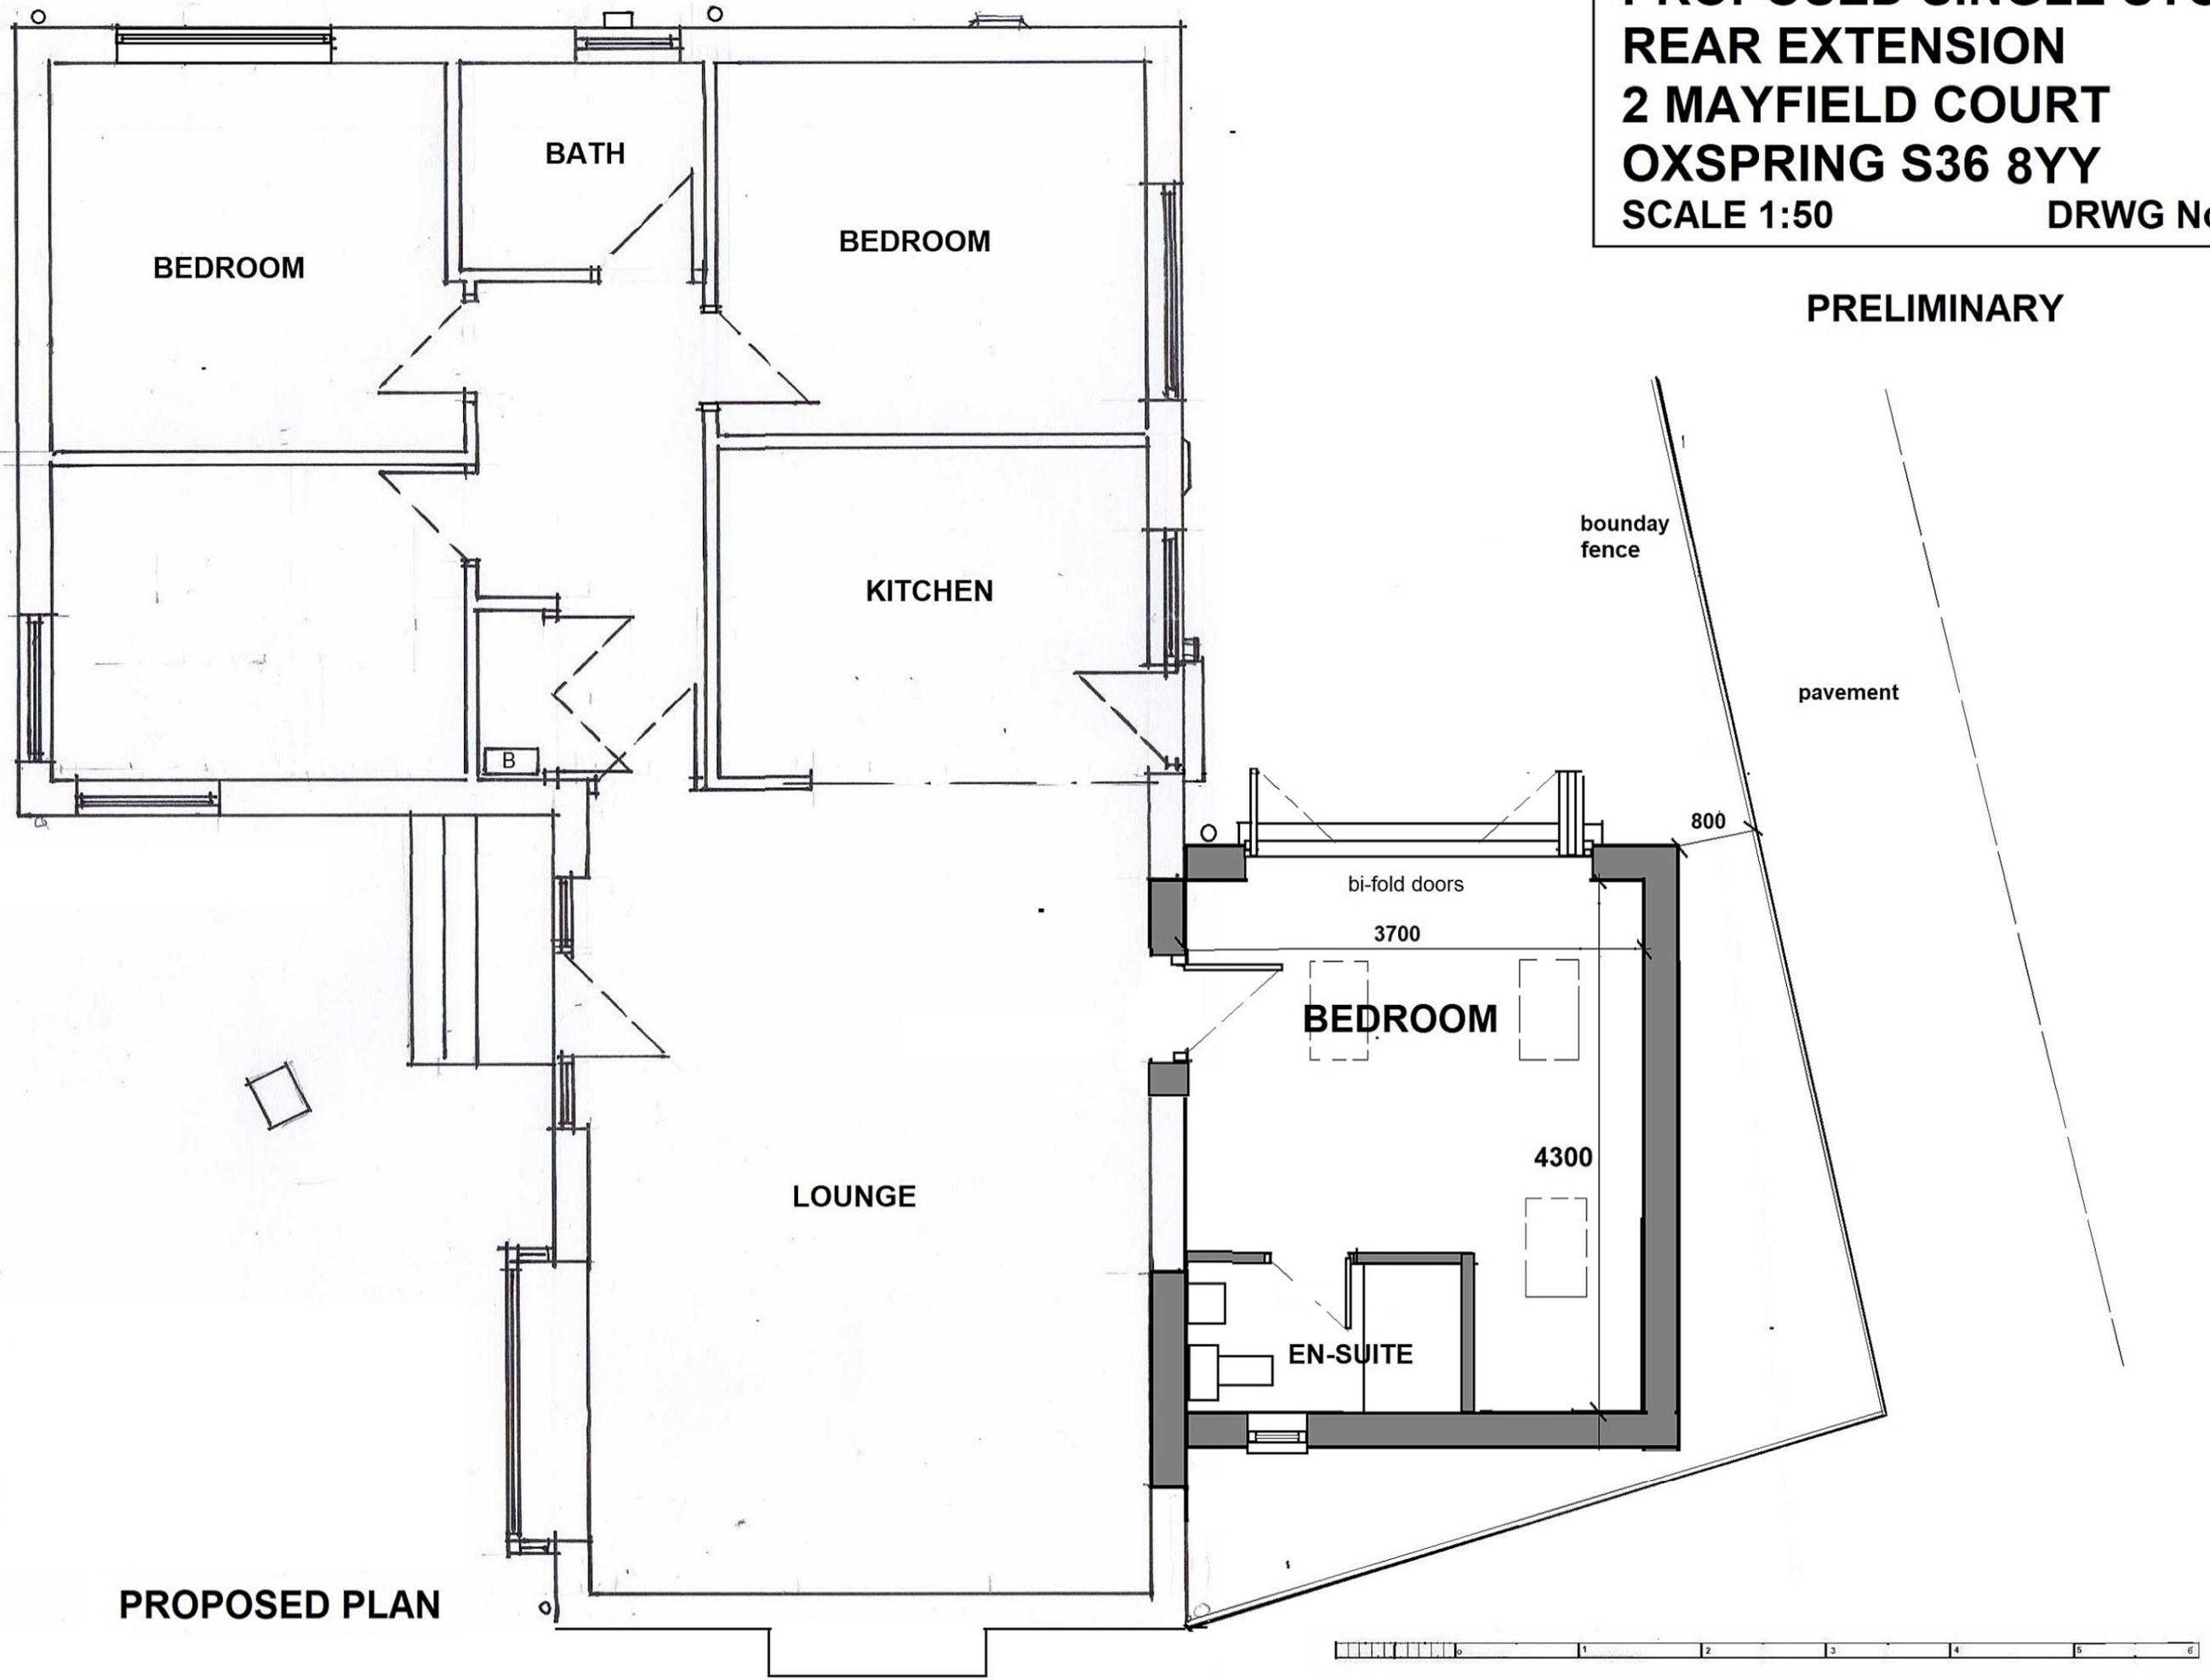

PROPOSED PLAN