




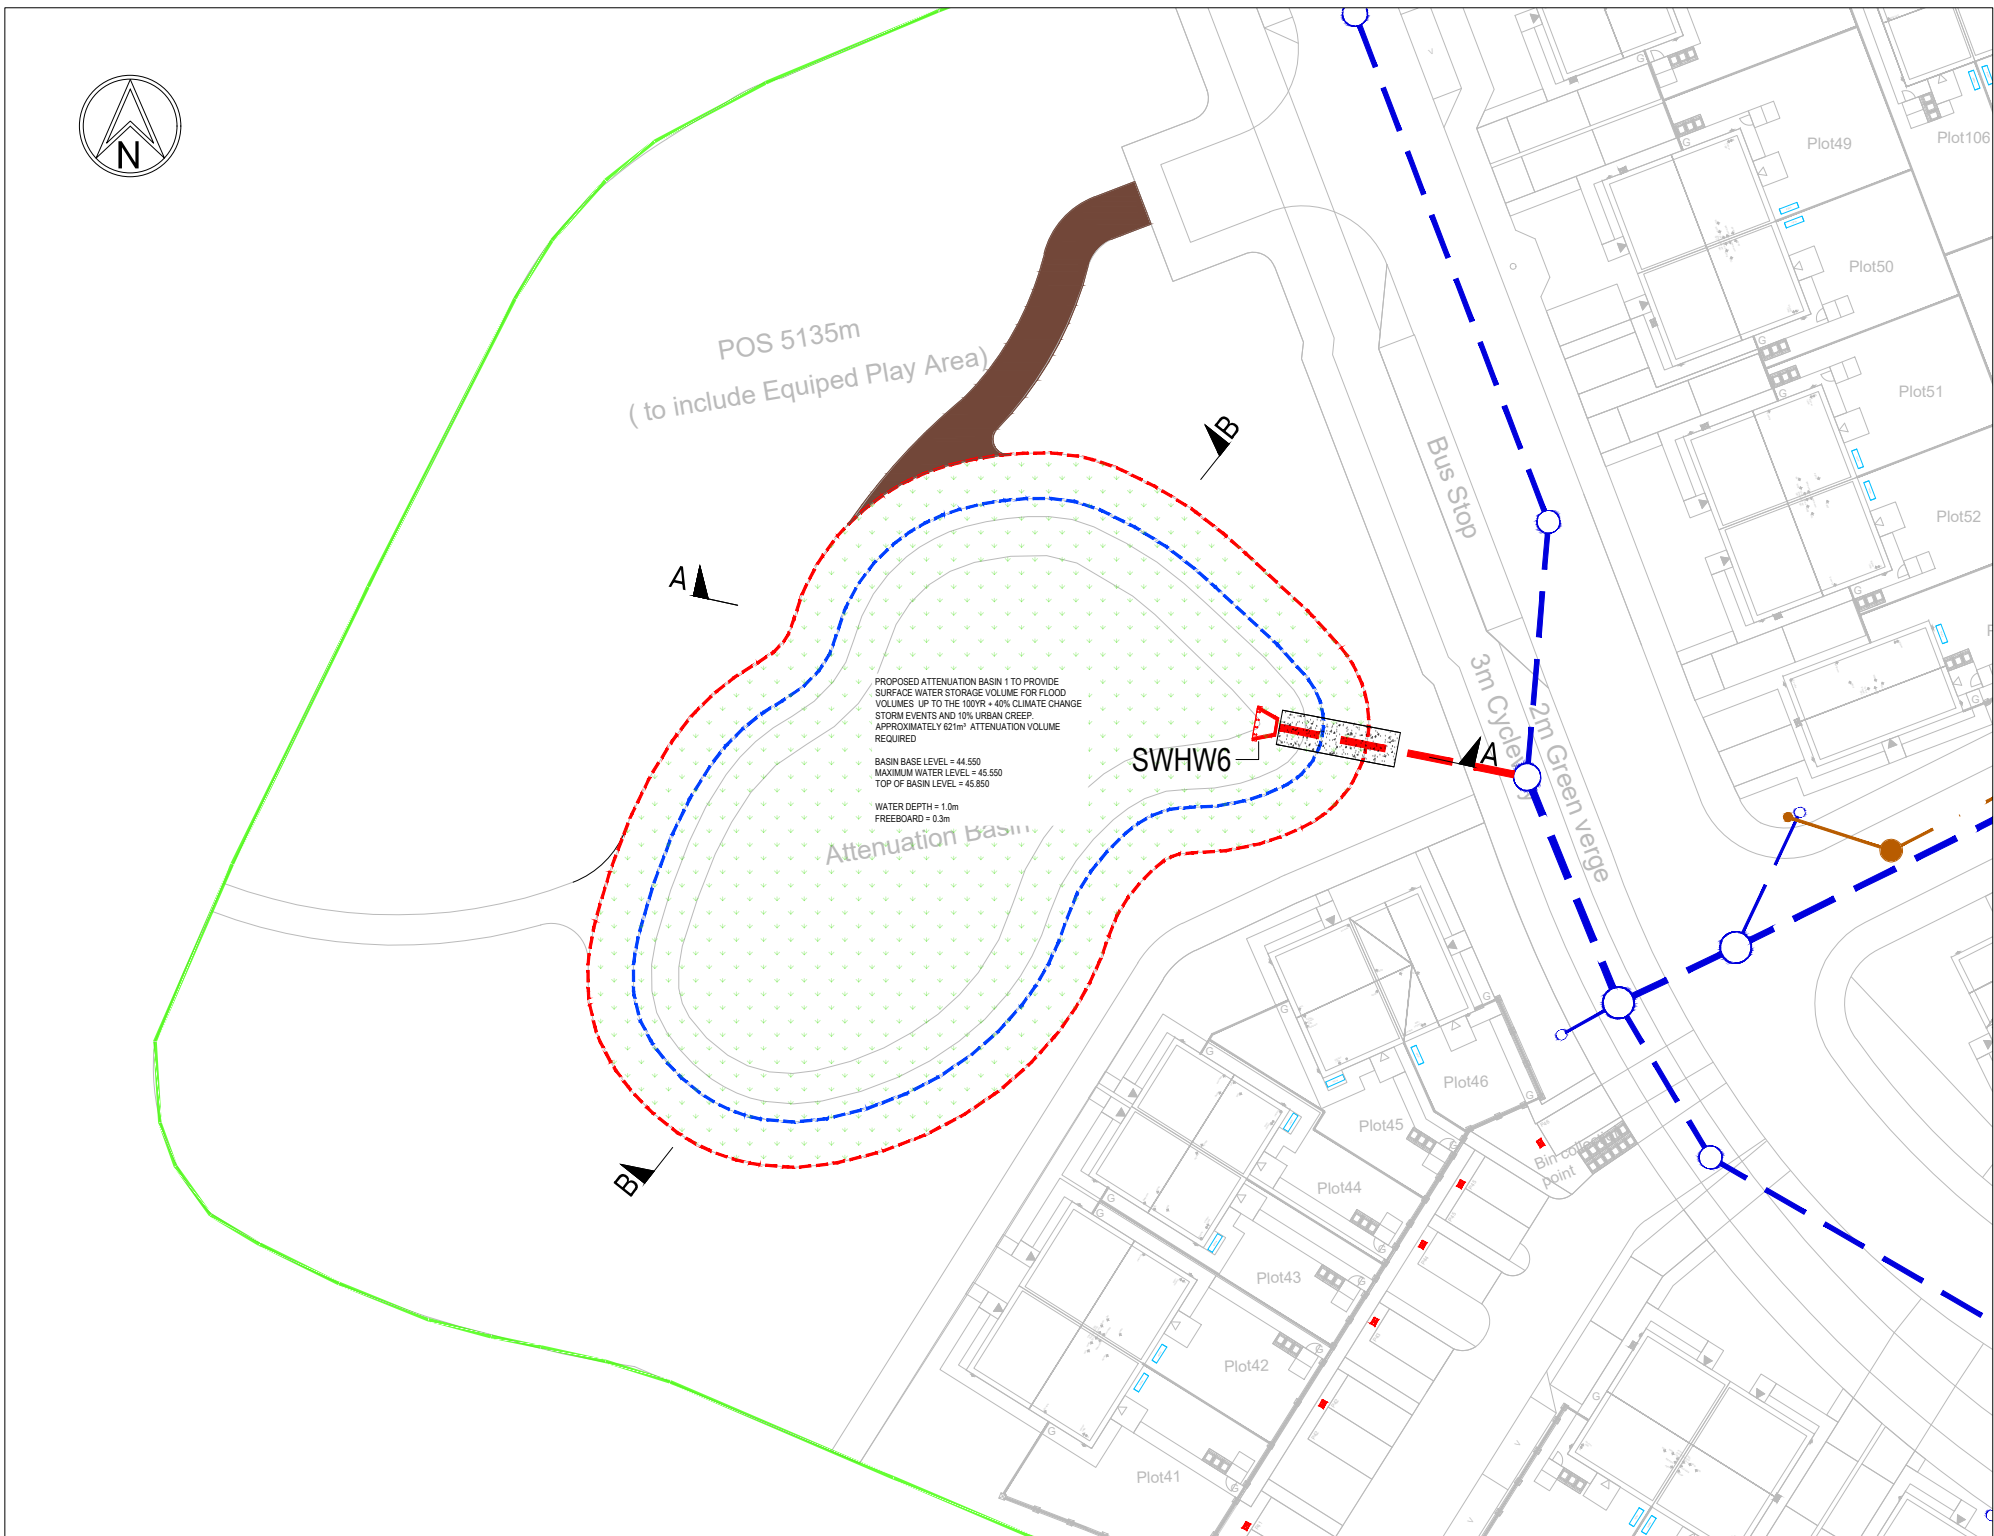


BASIN 1
(SCALE 1:500)

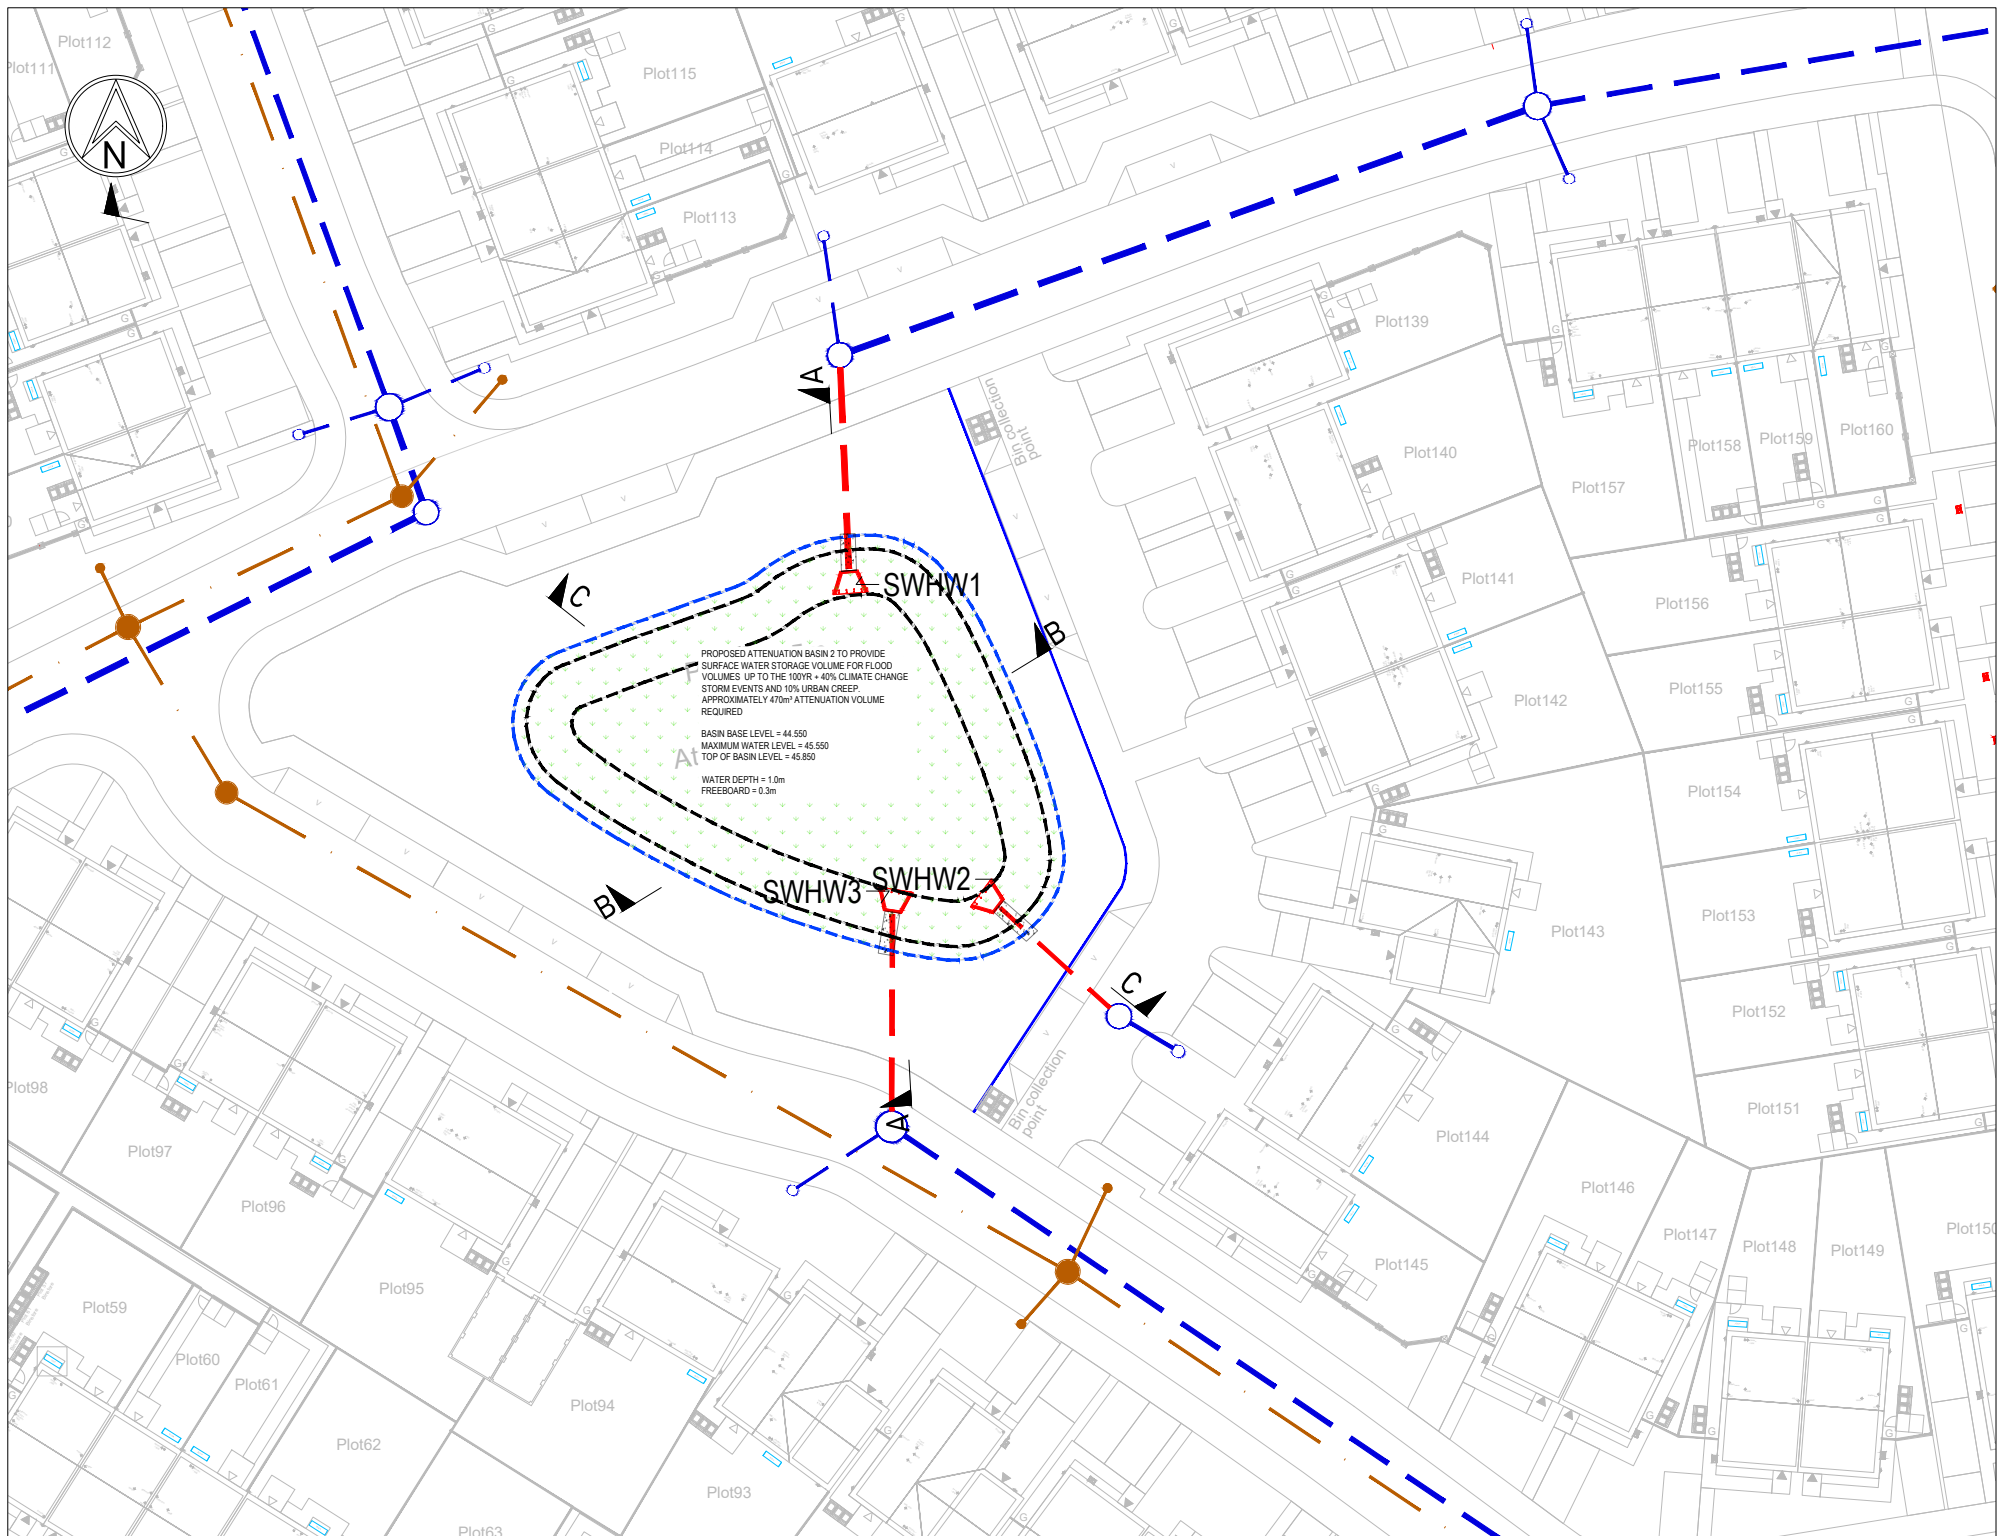


BASIN 1
(SCALE 1:500)

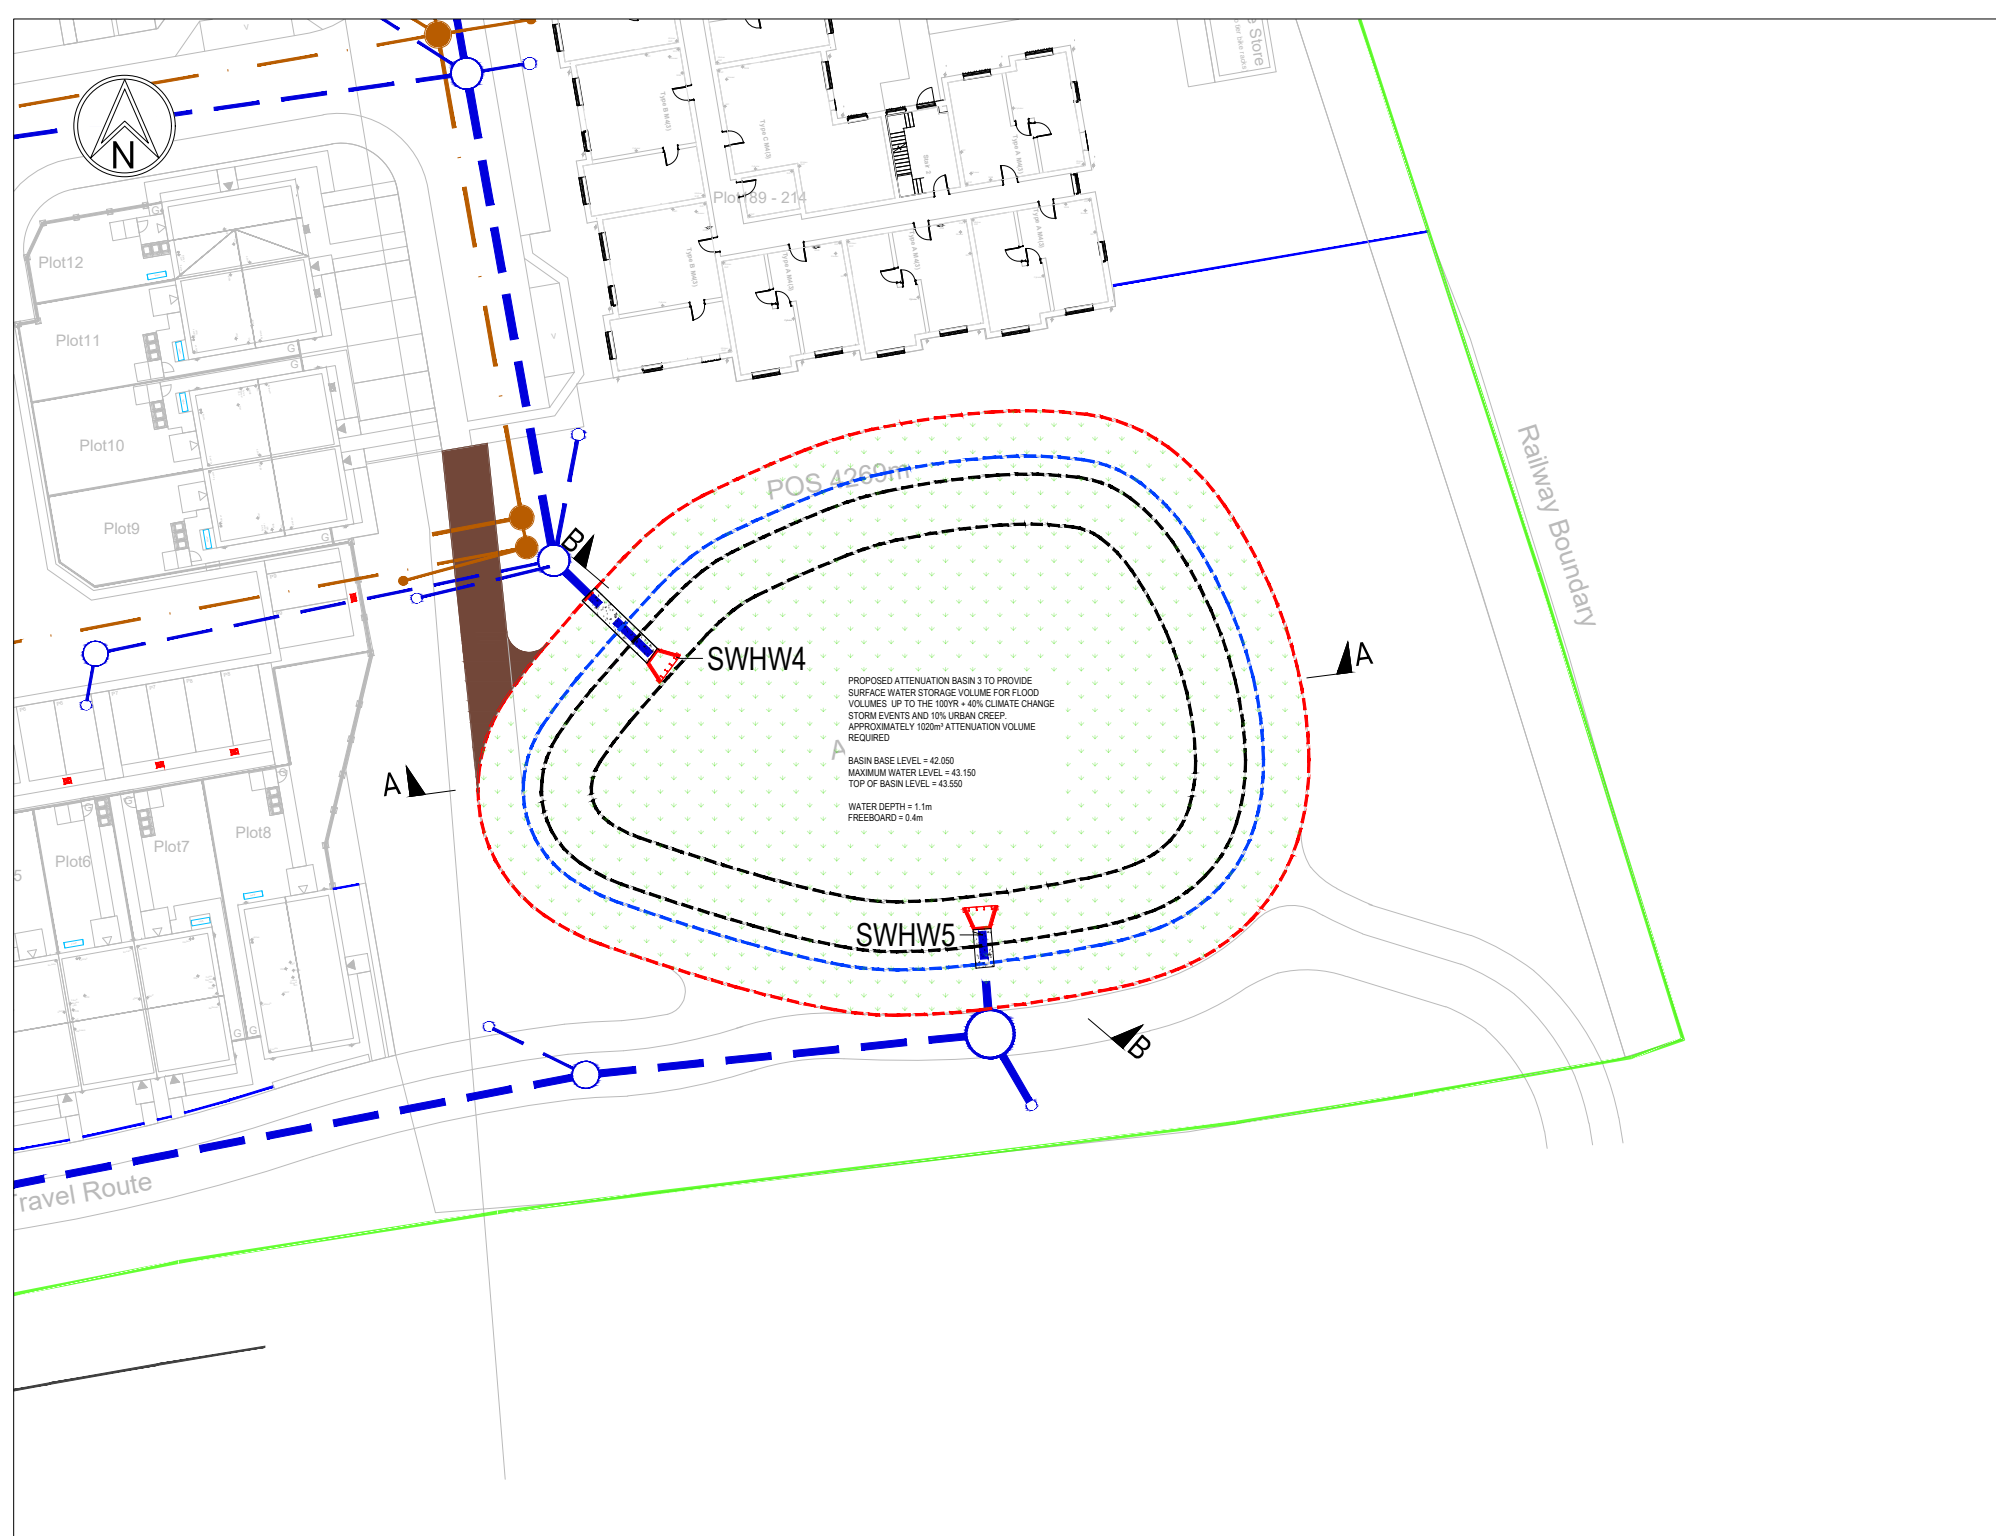


BASIN 1
(SCALE 1:500)

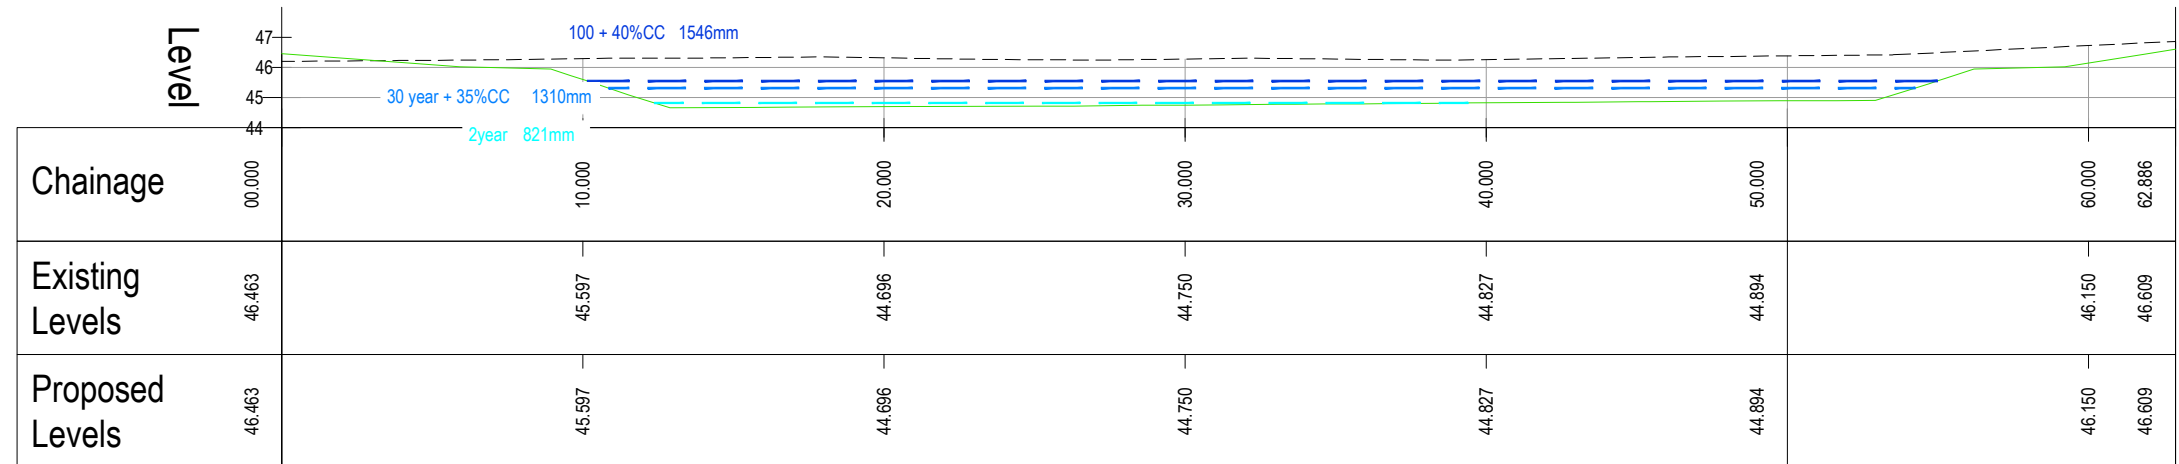


BASIN 1 SECTION A-A - LONGSECTION
SCALE: H 1:250,V 1:250. DATUM: 44.000

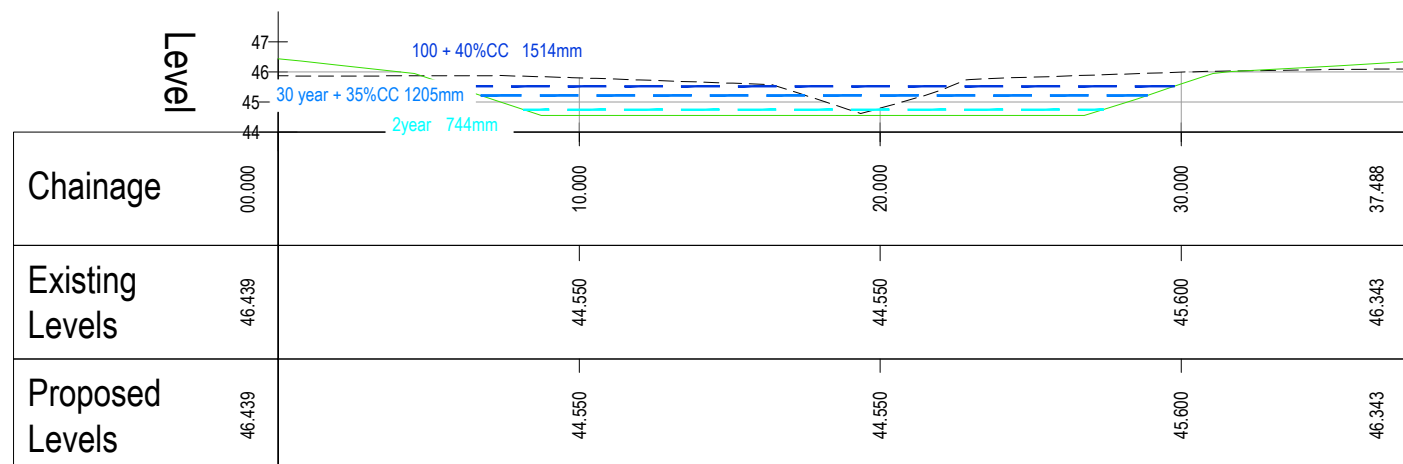


BASIN 2 SECTION A-A - LONGSECTION
SCALE: H 1:250,V 1:250. DATUM: 44.000

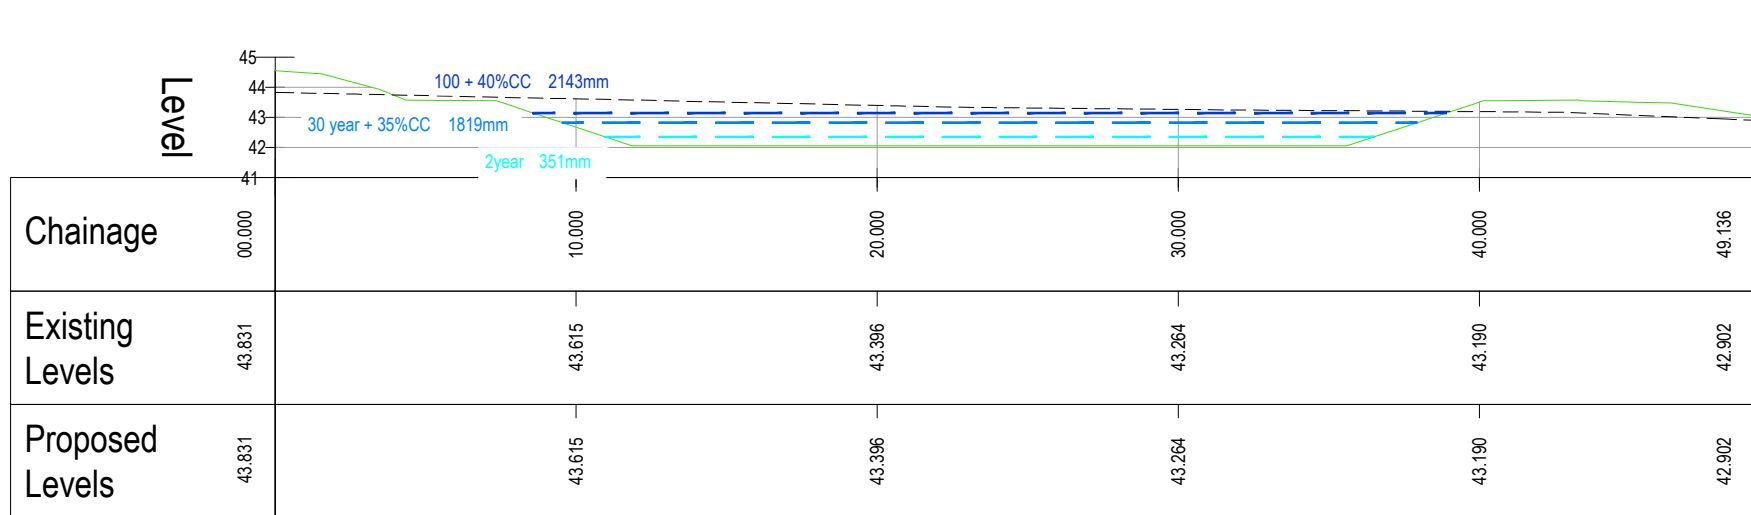


BASIN 3 SECTION A-A - LONGSECTION
SCALE: H 1:250,V 1:250. DATUM: 41.000

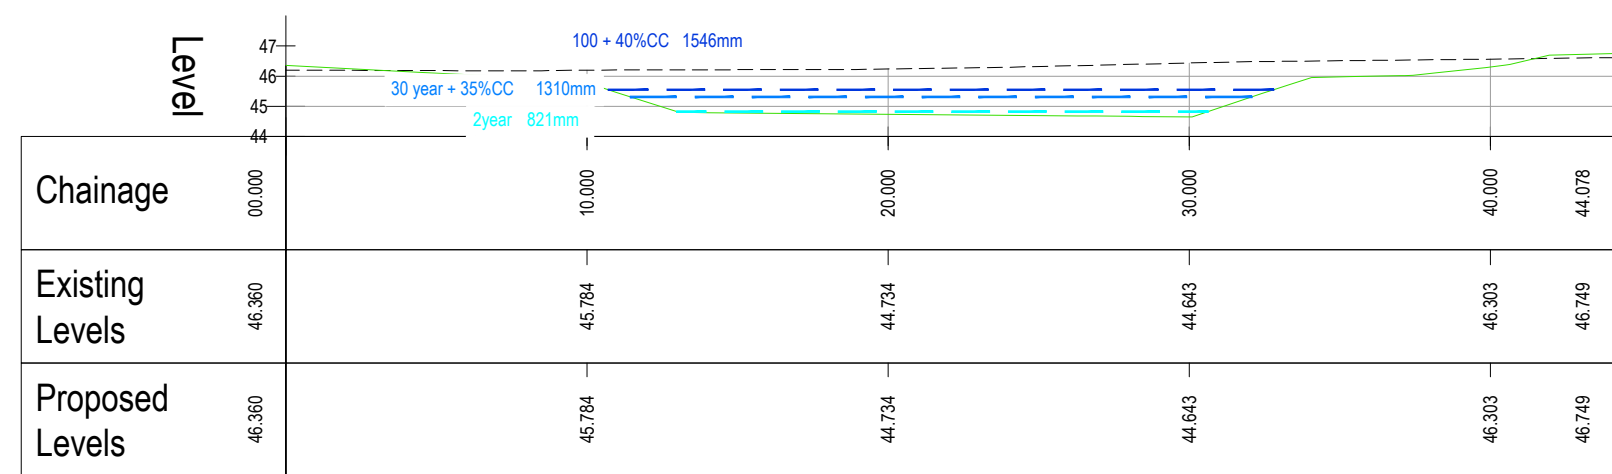


BASIN 1 SECTION B-B - LONGSECTION
SCALE: H 1:250,V 1:250. DATUM: 44.000

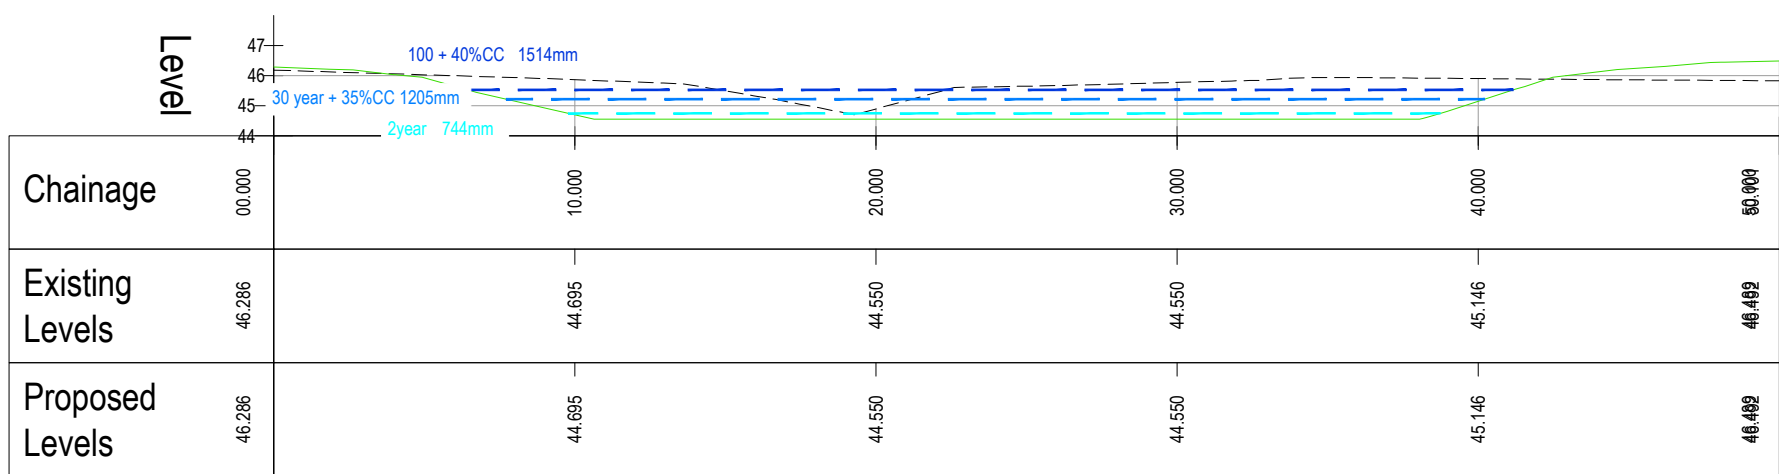

BASIN 2 SECTION B-B - LONGSECTION
SCALE: H 1:250,V 1:250. DATUM: 44.000

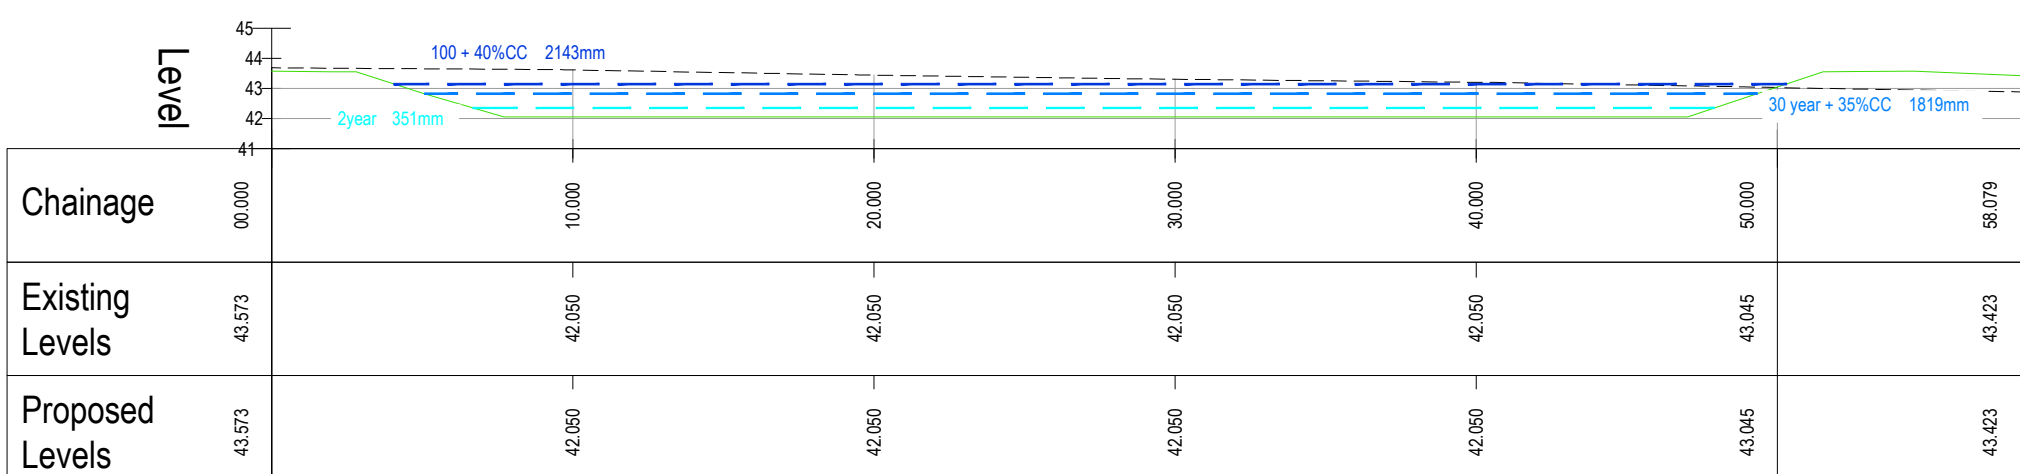

BASIN 3 SECTION B-B - LONGSECTION
SCALE: H 1:250,V 1:250. DATUM: 41.000

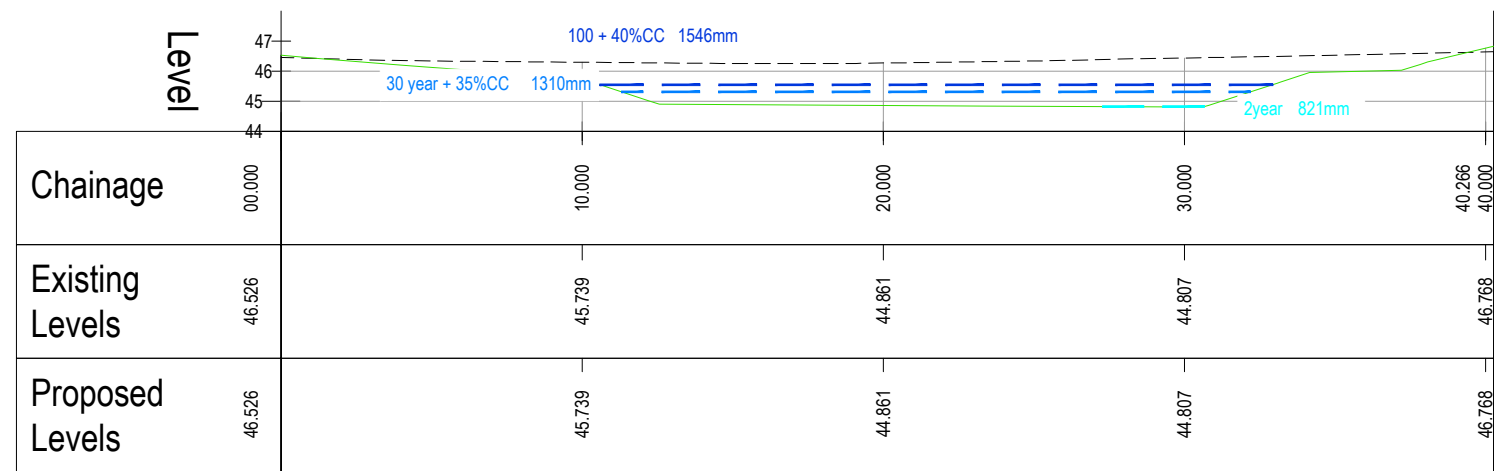

BASIN 1 SECTION C-C - LONGSECTION
SCALE: H 1:250,V 1:250. DATUM: 44.000

GENERAL SAFETY NOTES

WHERE THE BASE ROAD BASES HAS BEEN USED AS A TEMPORARY RUNNING SURFACE DURING THE CONTRACT IT SHALL BE THOROUGHLY LEANED AND POWER WASHED AS NECESSARY AFTER DRYING AND IMMEDIATELY BEFORE THE FINISH COURSE IS Laid A TACK COAT OF BITUMEN EMULSION CLASS A140 ON K14 TO B140S SHALL BE APPLIED AT A RATE OF 0.25-0.50 LITRES/SQ METER

ALL MANHOLE FRAMES WITH A RADIUS OF 10m OR LESS SHALL BE FORMED WITH PROPRIETARY RADIUS KINGS

RISK & SAFETY

CONTRACTOR SHOULD BE AWARE OF GENERAL CONSTRUCTION RISKS TO PREVENT SLIPS, TRIPS AND FALLS AND TAKE NECESSARY PRECAUTIONS WITHOUT SPECIAL INSTRUCTION

ROADS & DRAINAGE

CONTRACTOR PROVIDE TRENCH GUARDING AS APPROPRIATE AND ENSURE THAT PLANT REMAINS A SAFE DISTANCE FROM TRENCHES PRIOR TO INSTALLING DRAINAGE

THE TIME THAT EXCAVATIONS ARE OPEN ON SITE SHOULD BE KEPT TO A MINIMUM AND ALL TRENCHES SHOULD BE SURROUNDED BY A BARRIER

CONTRACTOR TO ENSURE THAT PROTECTIVE MEASURES TO BE MADE BY APPROVED CONTRACTOR ONLY

CONTRACTOR TO MAKE OPERATIVES AWARE OF ASSOCIATED DANGERS TO HEALTH SUCH AS LIFTING/POSSIBLE WITH OVERLOADS AND RECOMMENDED PRECAUTIONS ADEQUATE WELFARE FACILITIES AND PROTECTIVE CLOTHING TO BE PROVIDED AS REQUIRED

UNSTRENGTH MANHOLES AND SURROUNDED WITH BARRIERS

TRIPS & FALLS

CONTRACTOR TO OBTAIN ALL SERVICE RECORDS PRIOR TO WORKS COMMENCING

SERVICE RECORDS TO BE REFERRED TO PRIOR TO WORK COMMENCING CONTRACTOR TO PROCEED WITH CAUTION AND SERVICES TO BE LOCATED BY HAND DIG AND PROTECTED ACCORDINGLY

ROADWORK

CONTRACTOR TO ENSURE RELEVANT MEASURES ARE IN PLACE TO KEEP PEOPLE AND PEOPLE A SAFE DISTANCE FROM STOP LOCATIONS DURING THE WORK


CONTRACTOR TO ENSURE THAT PROTECTIVE MEASURES ARE IN PLACE TO KEEP PEOPLE A SAFE DISTANCE FROM WORKING PLANT WHERE NECESSARY

CONTRACTOR TO RELY TO PRODUCE PRESENTATION REPORT FOR CONTAMINATION TESTS AND TO PROVIDE ADEQUATE WELFARE FACILITIES AND PROTECTIVE CLOTHING AS REQUIRED

PER MATERIALS

- 150-200k PVC PIPES TO BE UNWATERMARKED AND CERTIFIED TO ISO 14041 & ISO 9001
- 300-1500k CONCRETE PIPES TO BE UNWATERMARKED, CLASS 120 CONCRETE & CERTIFIED TO ISO 9001 & ISO 14001

SUBJECT TO LOCAL AUTHORITY & WATER AUTHORITY APPROVAL

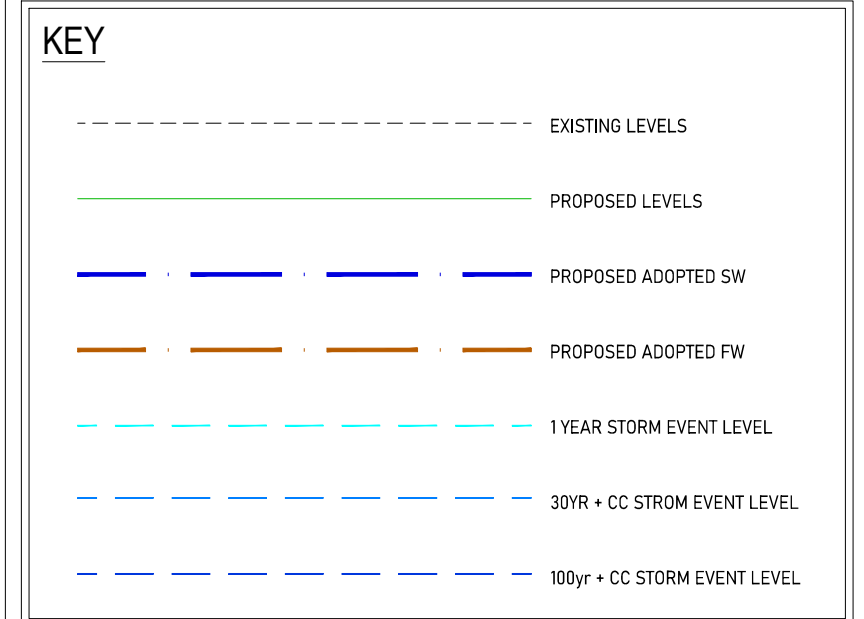

12.08.2024	UPDATED TO SLIP SWA COMMENTS	SR	AE	3	
14.07.2024	MINOR CHANGES TO DRAINAGE	NA	AE	2	
17.05.2024	FIRST ISSUE	NA	AE	1	
Date	Revisions	Drawn	Checked	Rev	
Dwg Status	TENDER				
NORTH EAST 101 2095432					
102004086 101 535 3550		WWW.RWO.GROUP RWOENGINEERING.GROUP			
Client VISTRY GROUP					
Project SHAW LANE CARLTON					
Title SECTIONS THROUGH BASINS					
DO NOT SCALE	Scale @ A1:125	Drawn	NA	Checked AE	Date 17.08.2026
Job No	24307	Dwg No	D310	Rev	3