
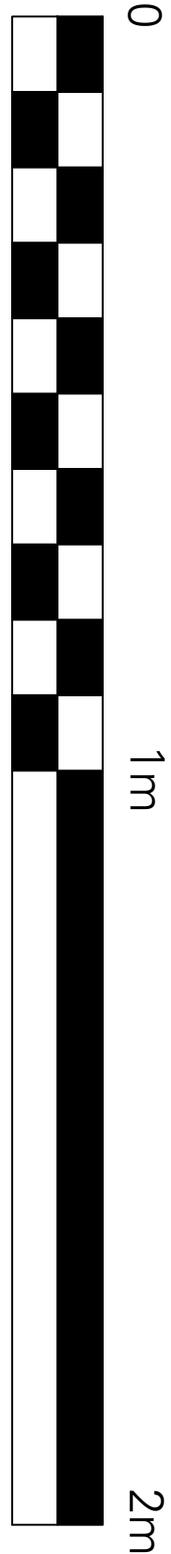


SIGN 1 & 2
ACM CLADDING FASCIA

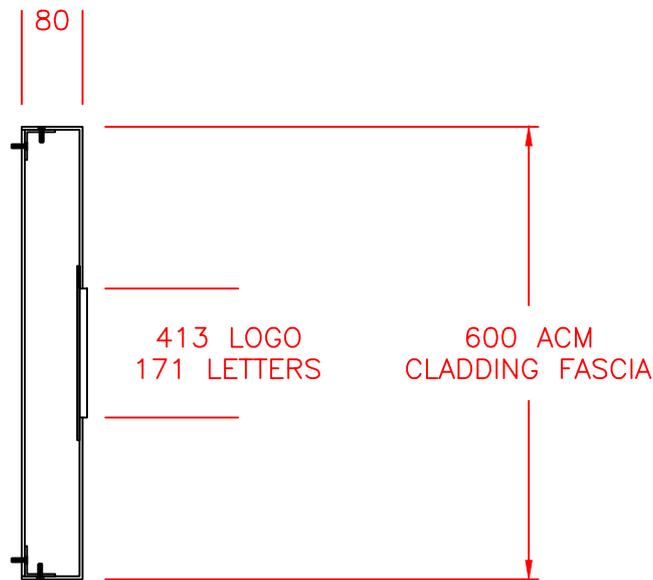

QSF001 ISSUE 2
tara signs
1971 ONWARDS

Tara Signs Ltd St Peters Place Western Road
Lancing West Sussex BN15 8SB
T: 0044 (0)1903 750710 tarasigns.com

© 2025 - Tara Signs Ltd

Scale	1:10 @ A4
Date	25/03/2025
Job No	24126
Drg No	24126-P-005
Drg Ref	SKYWELL-002
Drawn By	JP

Revisions	REV

Address
ANYCOLOURCAR LTD
THE OLD GARAGE
GENN LANE, WOSBOROUGH
BARNSELEY
S70 6TF
Title
SIGN 1 & 2 - FASCIA - DETAIL