
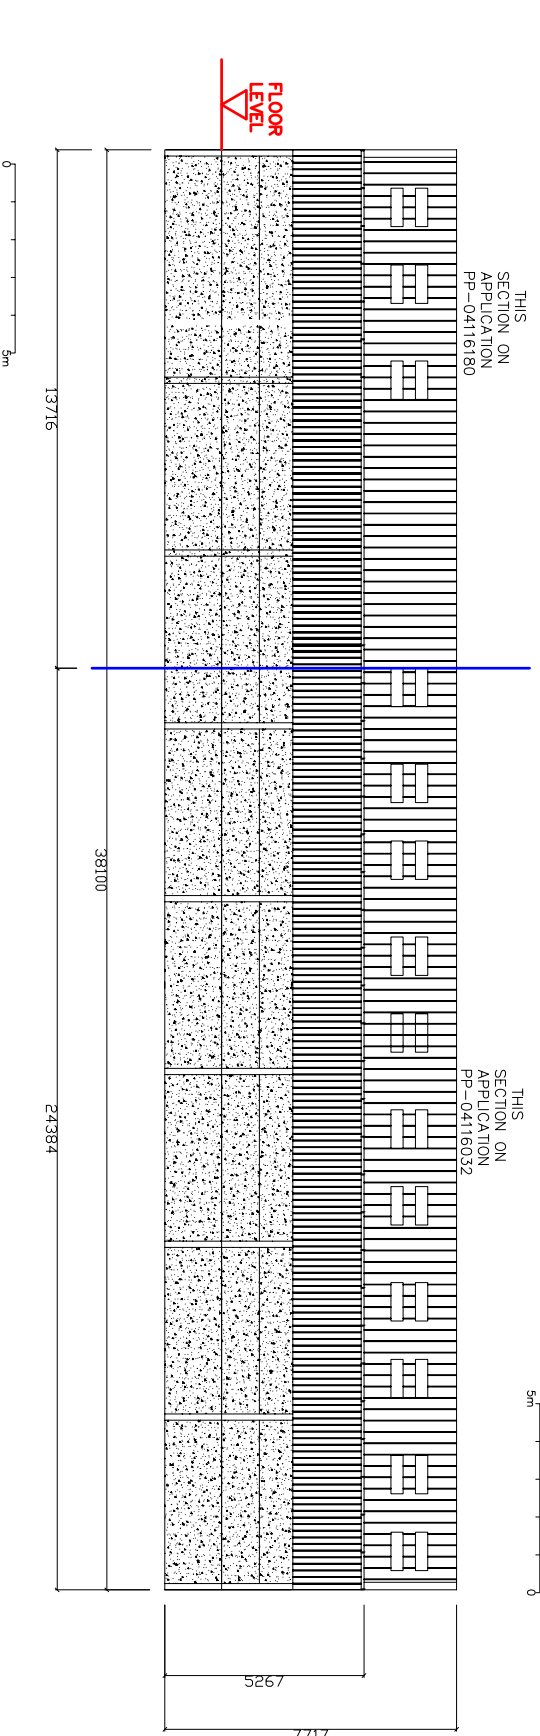


DESIGN NOTES

ROOF : NATURAL GREY FIBRE CEMENT WITH 10% ROOFLIGHTS

VERTICAL CLADDING TO GABLES : NATURAL TIMBER YORKSHIRE BOARDING OVER BLOCK WALLS 2M HIGH

VERTICAL CLADDING LONG SIDE ELEVATIONS: NATURAL TIMBER YORKSHIRE BOARDING OVER 2M HIGH CONCRETE PRECAST STOCK WALLING PANELS.(3M ON ONE SIDE)

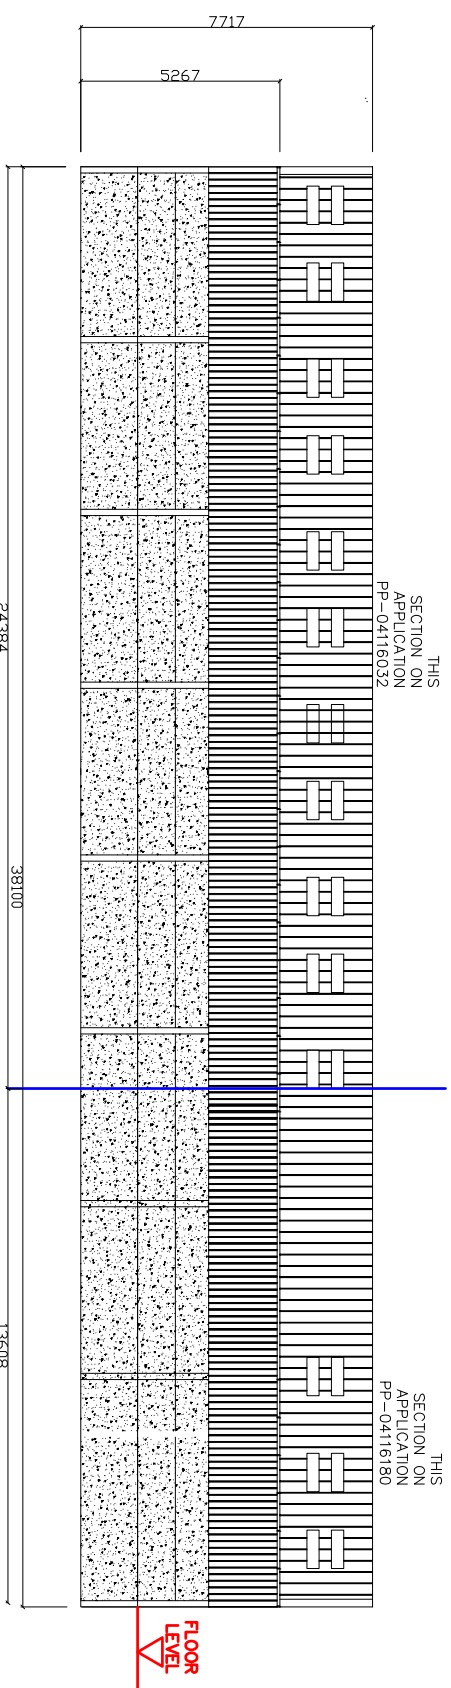

Title	Gable Elevations		
Client Project	J & LM Wood Sheep Wintering Shed PP-04116180	Date:	10/04/15
Drg Ref:	FB_98-003 Rev:	Drawn:	PR
		Scale:	1:200