



PROPOSED SECTION A-A  
SCALE 1:100

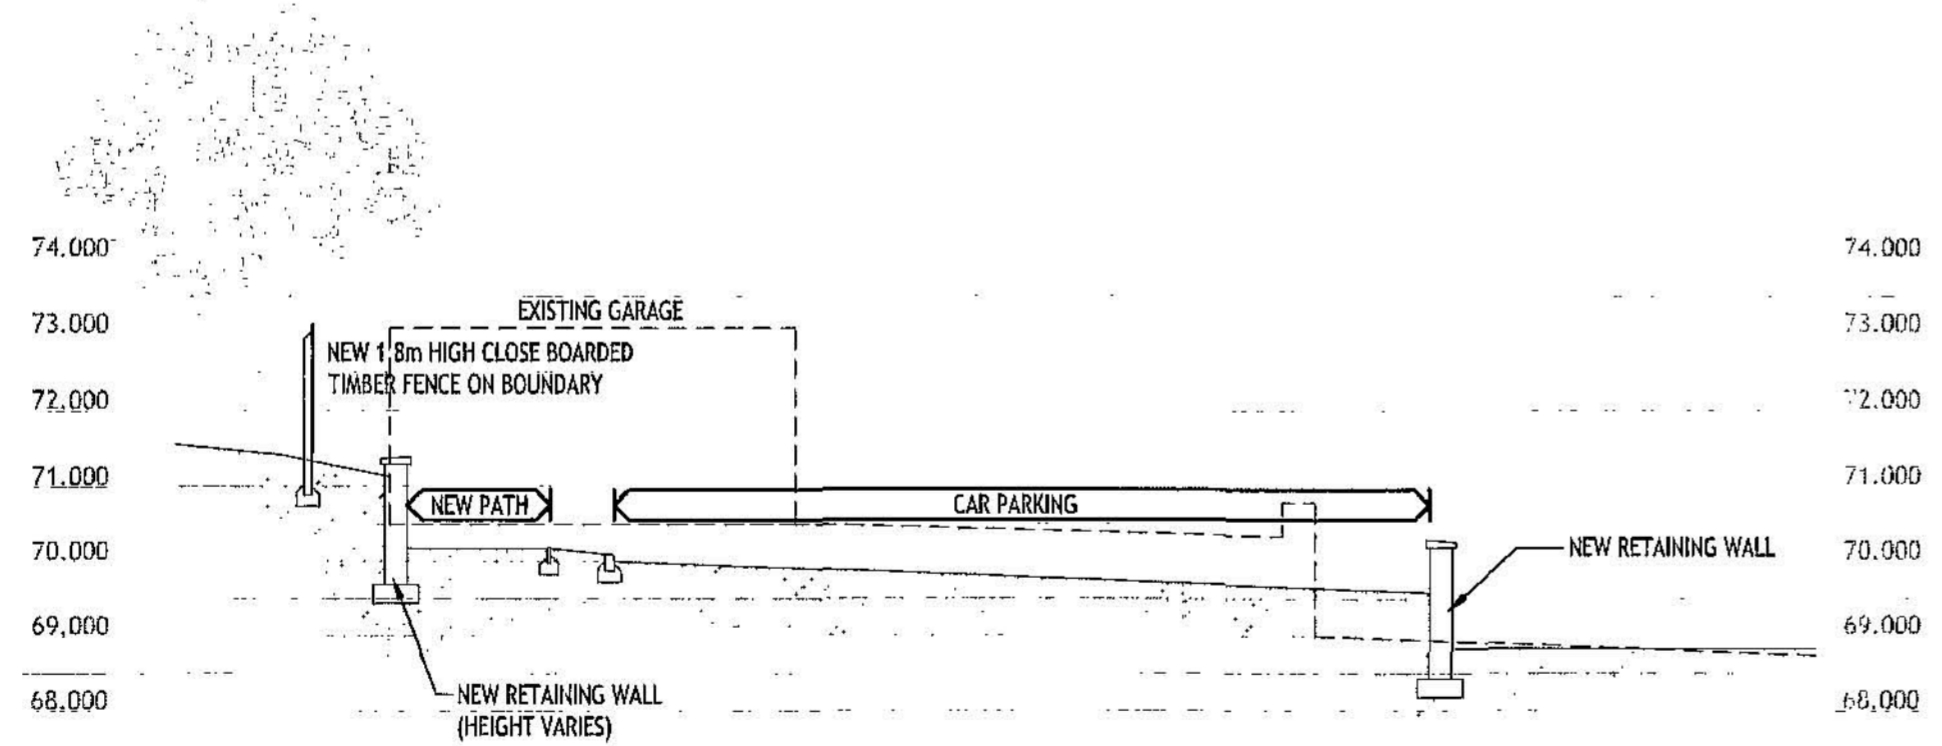

PROPOSED SECTION B-B  
SCALE 1:100

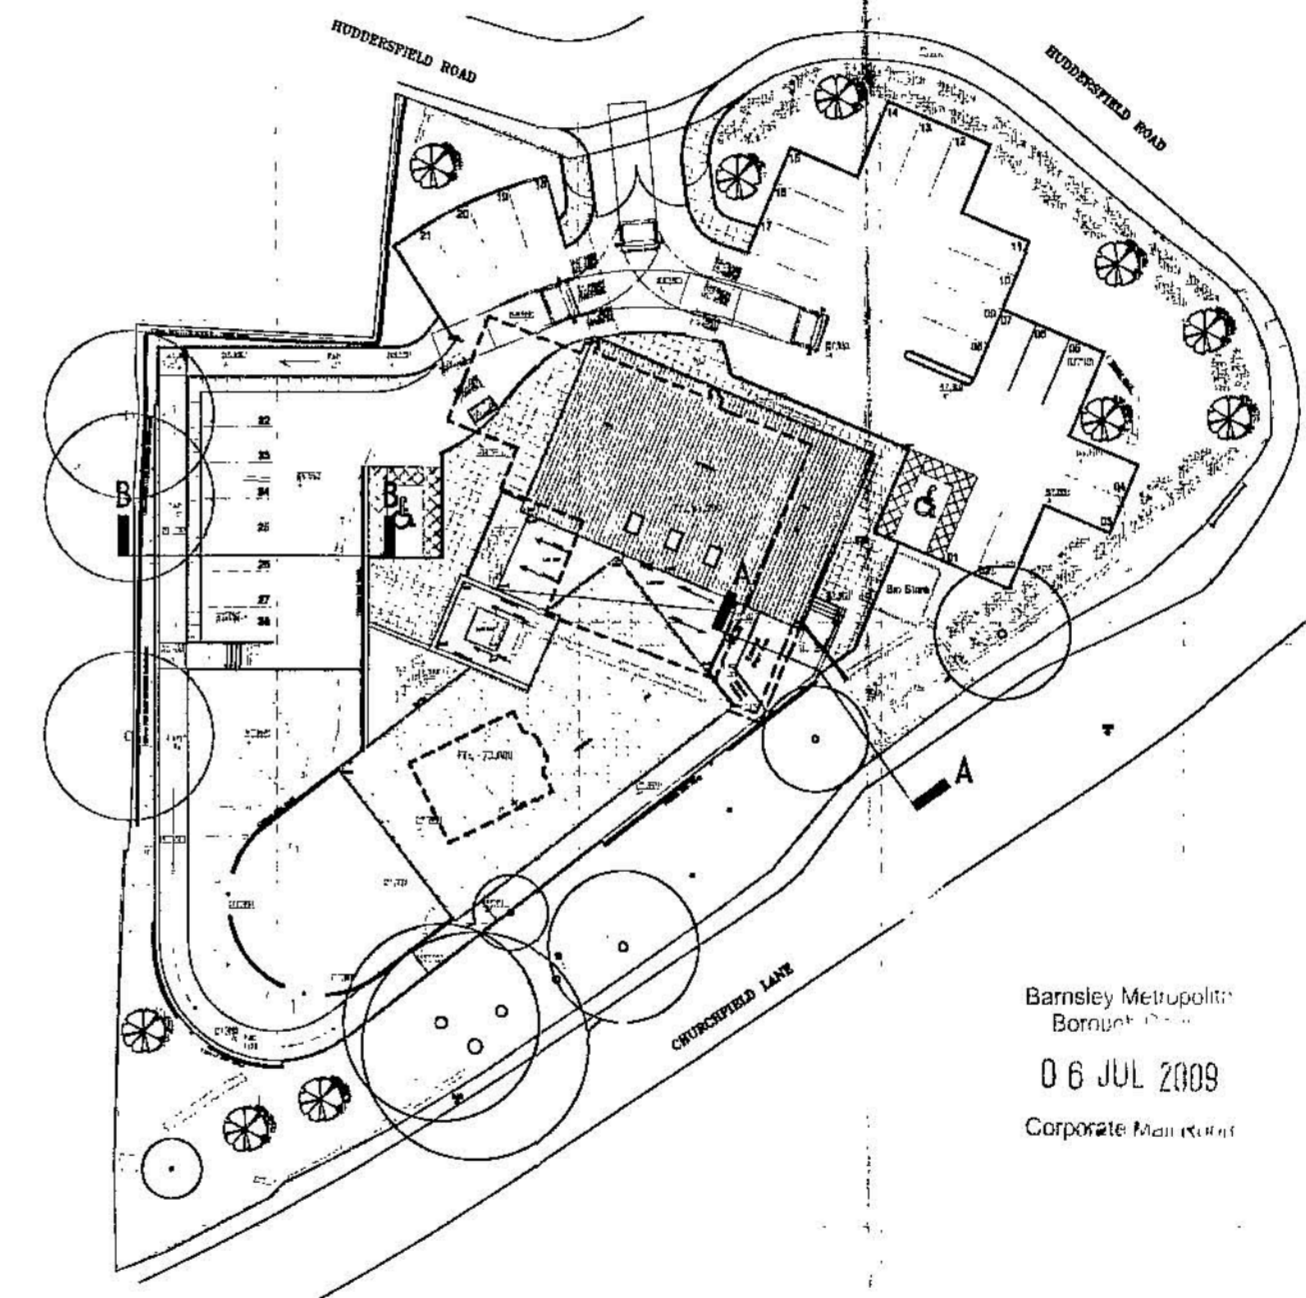

KEYPLAN  
SCALE 1:500

Barnsley Metropolitan  
Borough Council  
06 JUL 2009  
Corporate Main Consultant

- NOTES**
- 1 ALL WORK TO BE CARRIED OUT IN ACCORDANCE WITH THE BUILDING REGULATIONS AND THE REQUIREMENTS OF THE LOCAL AUTHORITY.
  - 2 NO DIMENSIONS TO BE SCALED FROM THIS DRAWING.
  - 3 THE CONTRACTOR SHALL VERIFY ALL LEVELS AND DIMENSIONS ON SITE BEFORE COMMENCEMENT OF WORKS.
  - 4 ON SITE ALTERATIONS TO THE CONSTRUCTION OR FINISHES SHOWN OR IMPLIED ON THIS DRAWING MUST BE DRAWN TO THE ATTENTION OF THE ARCHITECT BEFORE SUCH WORK IS IMPLEMENTED.
- © COPYRIGHT RESERVED

Revision	date	drawn	no.

PRELIMINARY ISSUE

Project  
**DARTON  
PRIMARY CARE CENTRE  
BARNSELY LIFT**  
Client  
**MORGAN ASHURST**



SECTIONS THROUGH  
PROP. RETAINING WALLS

Drawn	Scale	
RGB	1:100 @ A2	
Checked	Date	
MJD	JUNE 09	
Job No.	Draw No.	Rev.
161	(41P) 003	