


# Location Plan

Site Address: H S B C Bank, Computer Centre, Maple Road, Tankersley, Barnsley, S75 3DJ

Date Produced: 23-May-2024

Scale: 1:2500 @A4

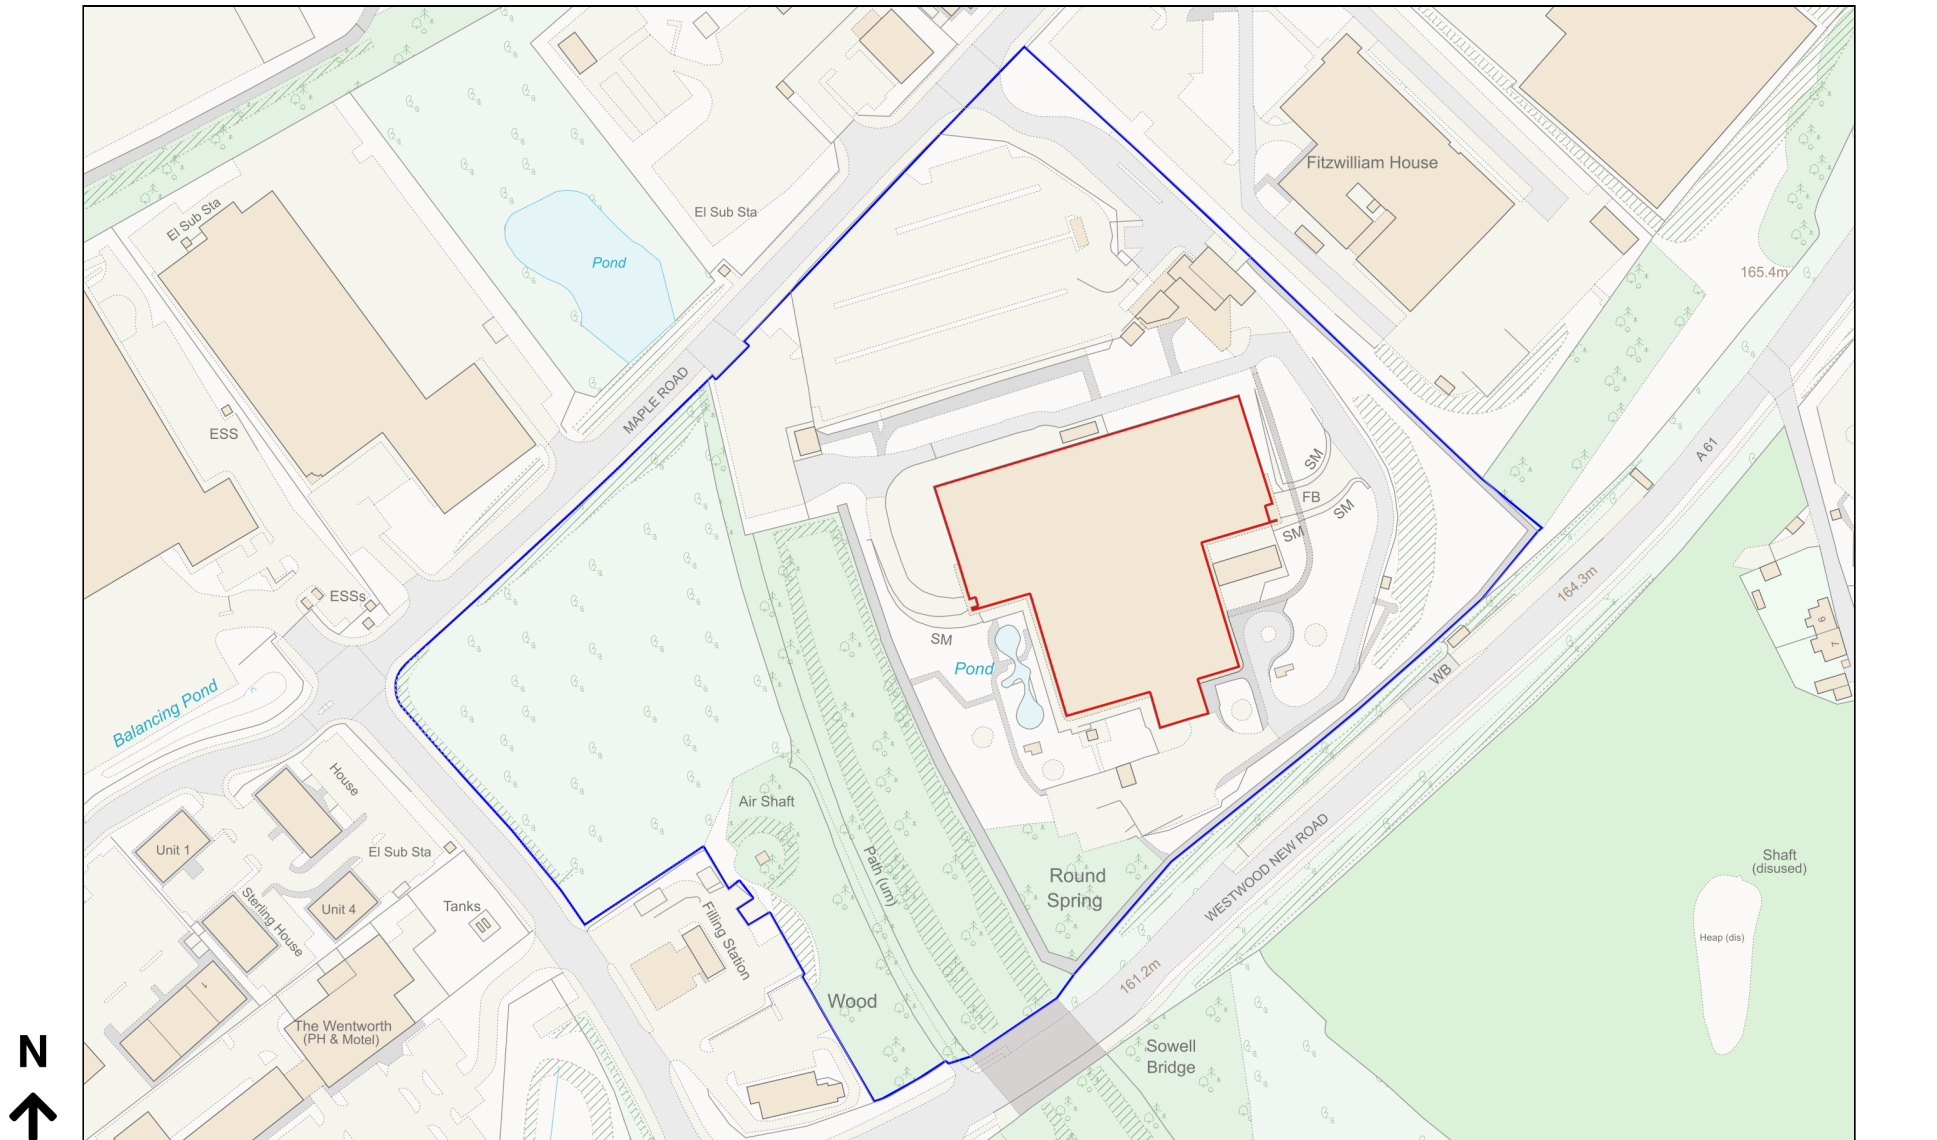

Planning Portal Reference: PP-12890155v1

0 100  
Metres