

Simon Elliott Associates

Planning & Project Management Consultants

9 Farnaby Gardens,
High Green, Sheffield S35 4FZ.
Telephone: 0114 3481039

Client(s): **Mr Kevin Porter**

Title: **Land off Tower Street, Barnsley.
Erection of Two Detached Dwellings
Existing Site Layout/Sections**

Drawn By: **SME**


Plan Scale: **1:200**

Date: **September 2018**


Drawing No. **SEA/Tower/002**

Revisions:


Existing Site Layout Plan

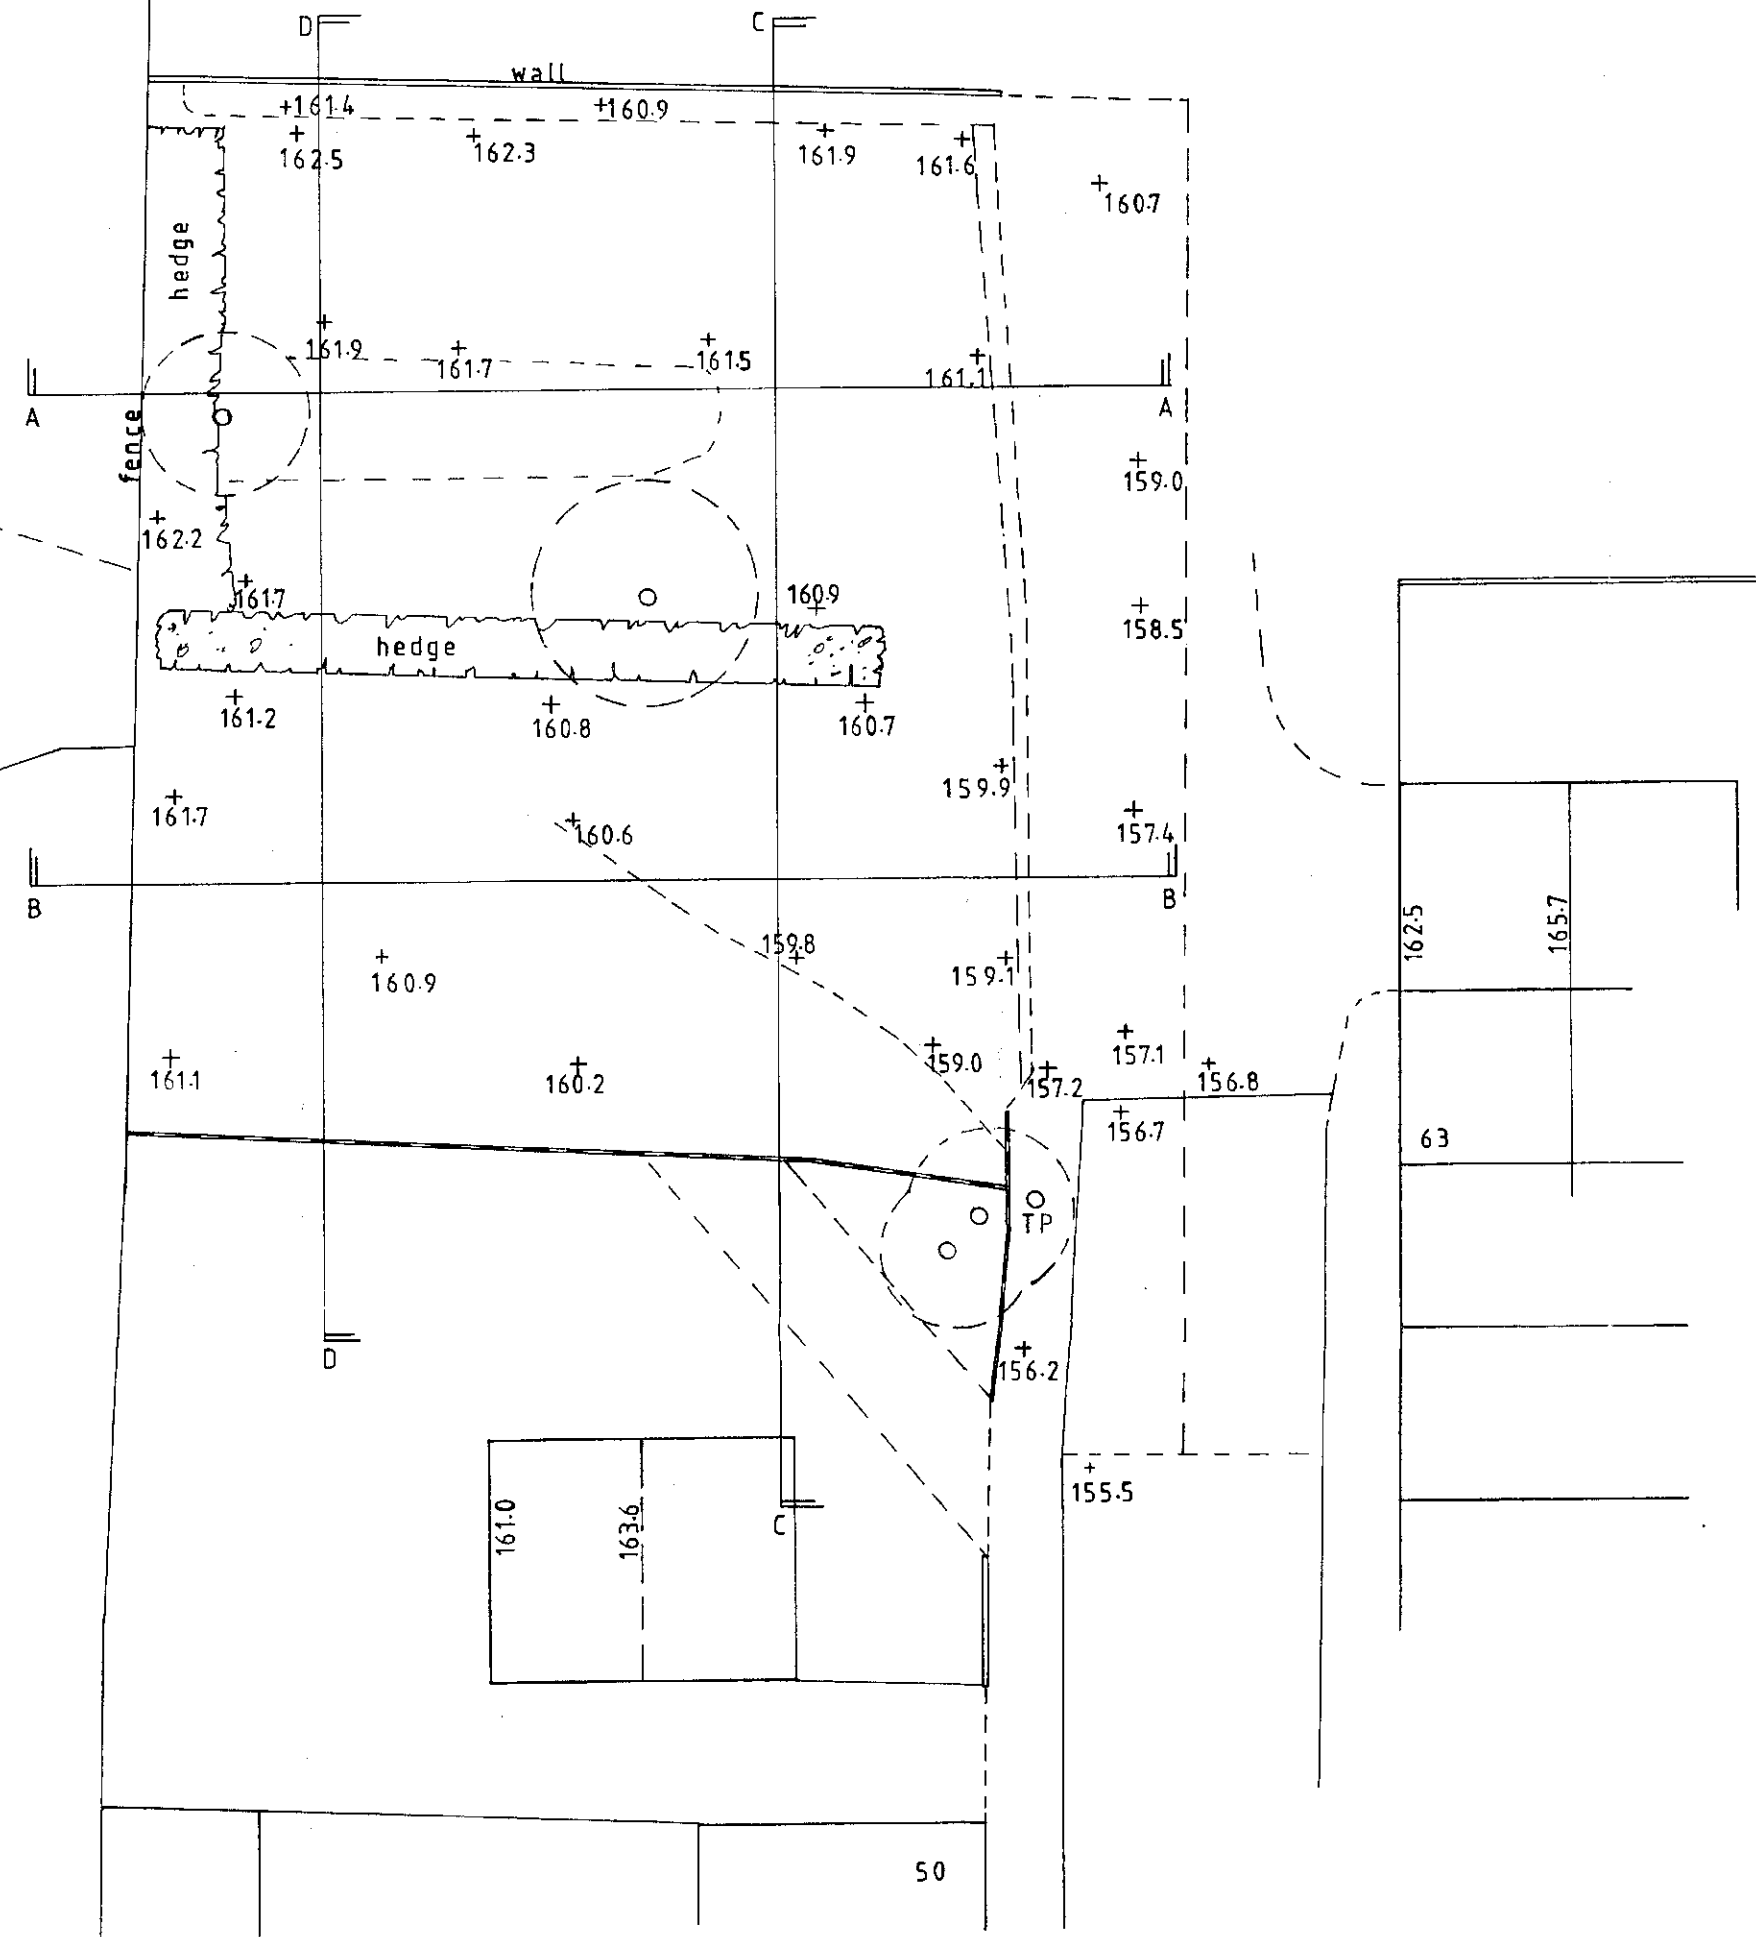


Section Through A – A

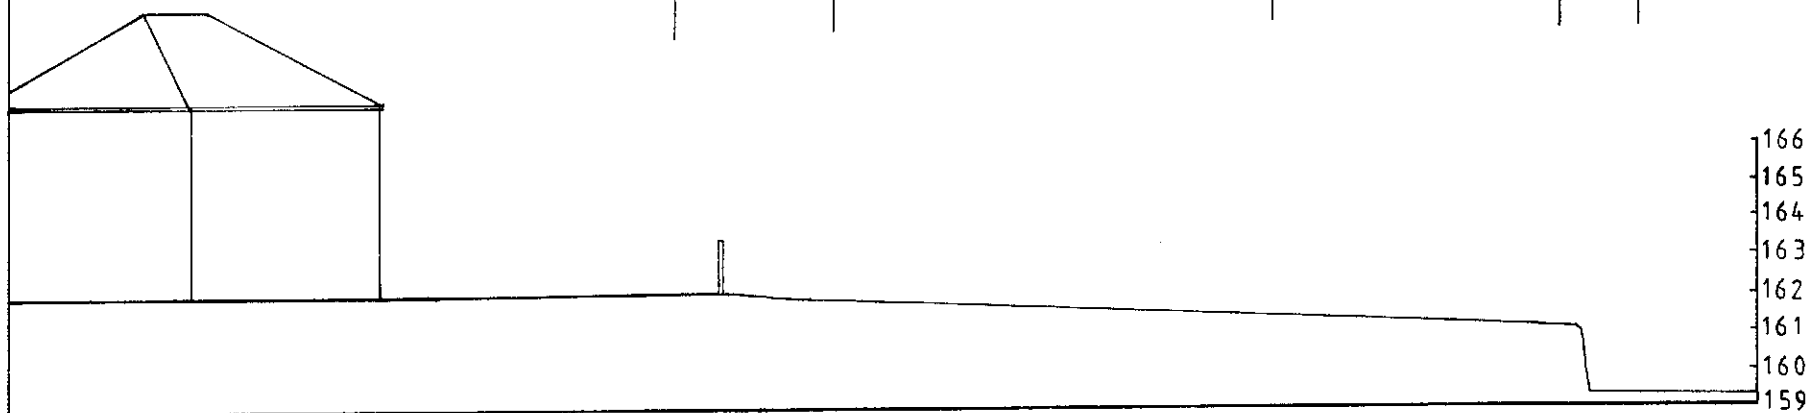

Section Through B – B

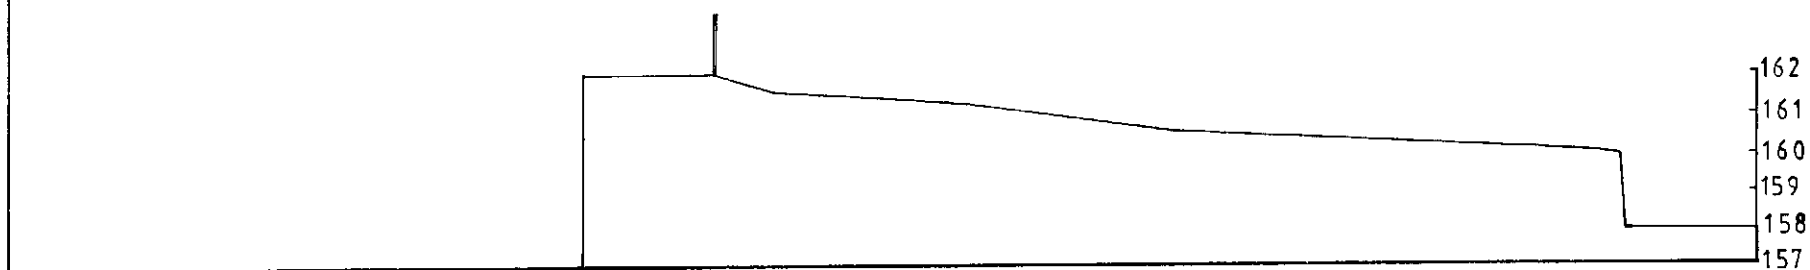

Section Through C – C

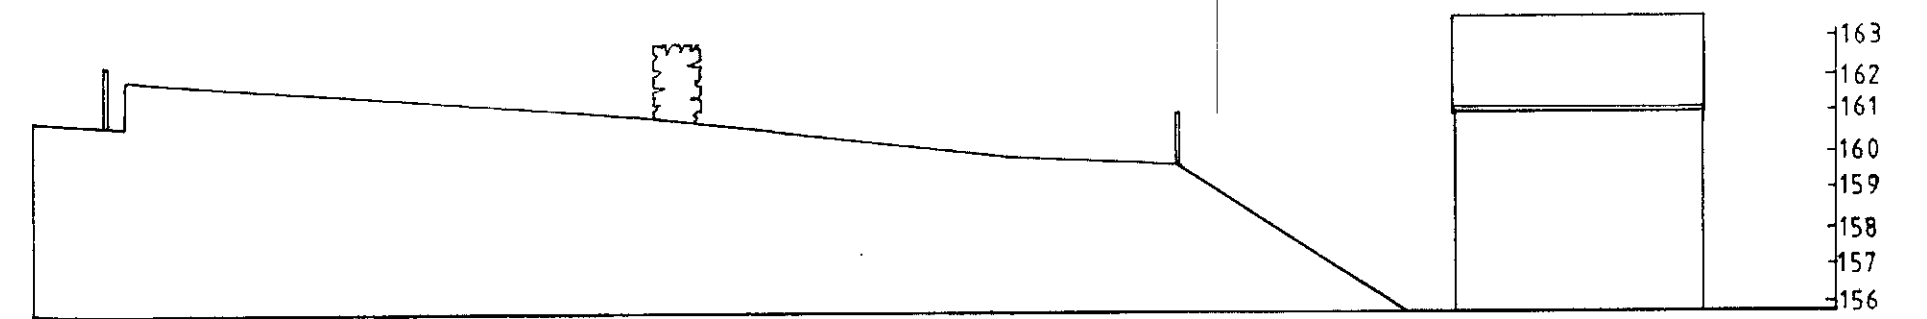

Section Through D – D

