

Openreach Structures

Joint Box

Manhole

Pole

Pole (planned)

Duct Tee

Reducer

Cabinet

Openreach Spans / Ducts

Duct

Duct (planned)

Developer-Proposed Structures

Duct Tee

Joint Box

Reducer

Developer-Proposed Spans / Ducts

D54 (90mm duct)

D54 (90mm duct)

D56 (50mm duct)

Address/Plot Number

1


A1

Splitter/CBT Ref

Newsite-DSI-Acorn Way

Land adjacent Acorn Way, Grimethorpe, Barnsley Barnsley

10m

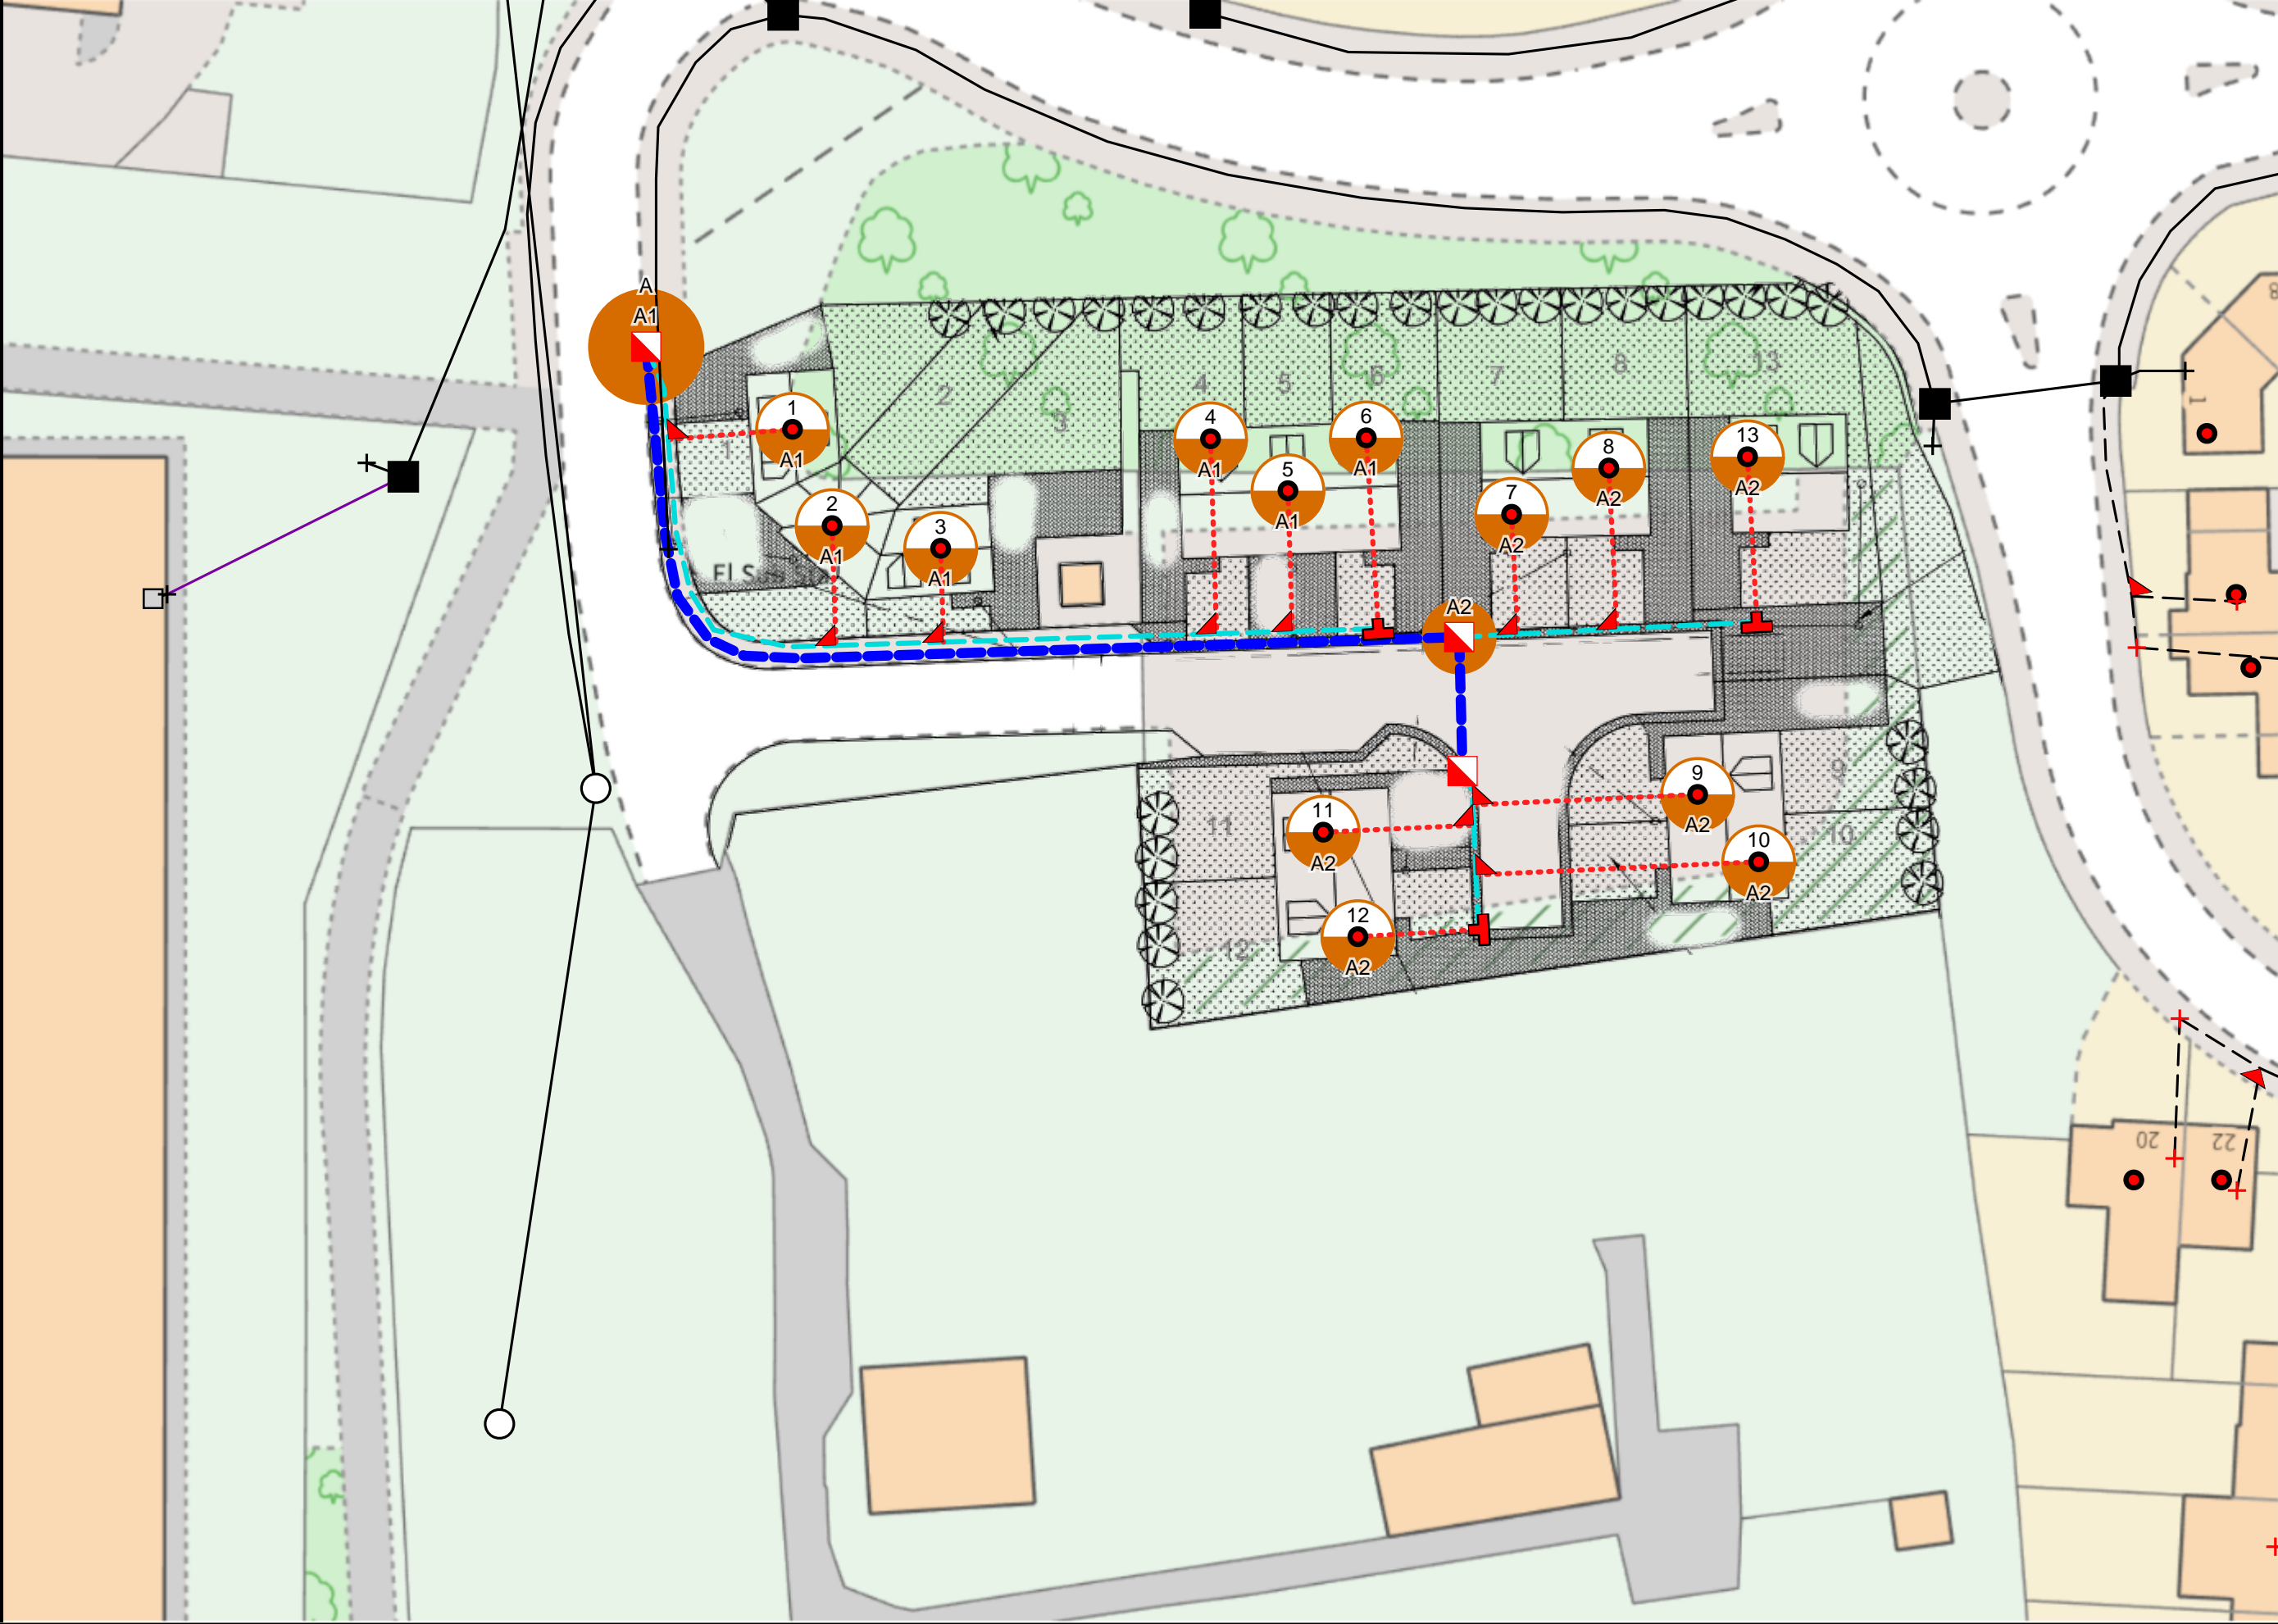

Plant On Map

Work Order Name: ZDA/00M

Proposal: OPENREACH CONNECTORISED FIBRE NETWORK

Self-Install: Yes

Important Notice - BT's joint boxes (JB and JUF) must be constructed in non carriageway situations only. If there is any deviation from this please contact your newSite Representative before work commences