


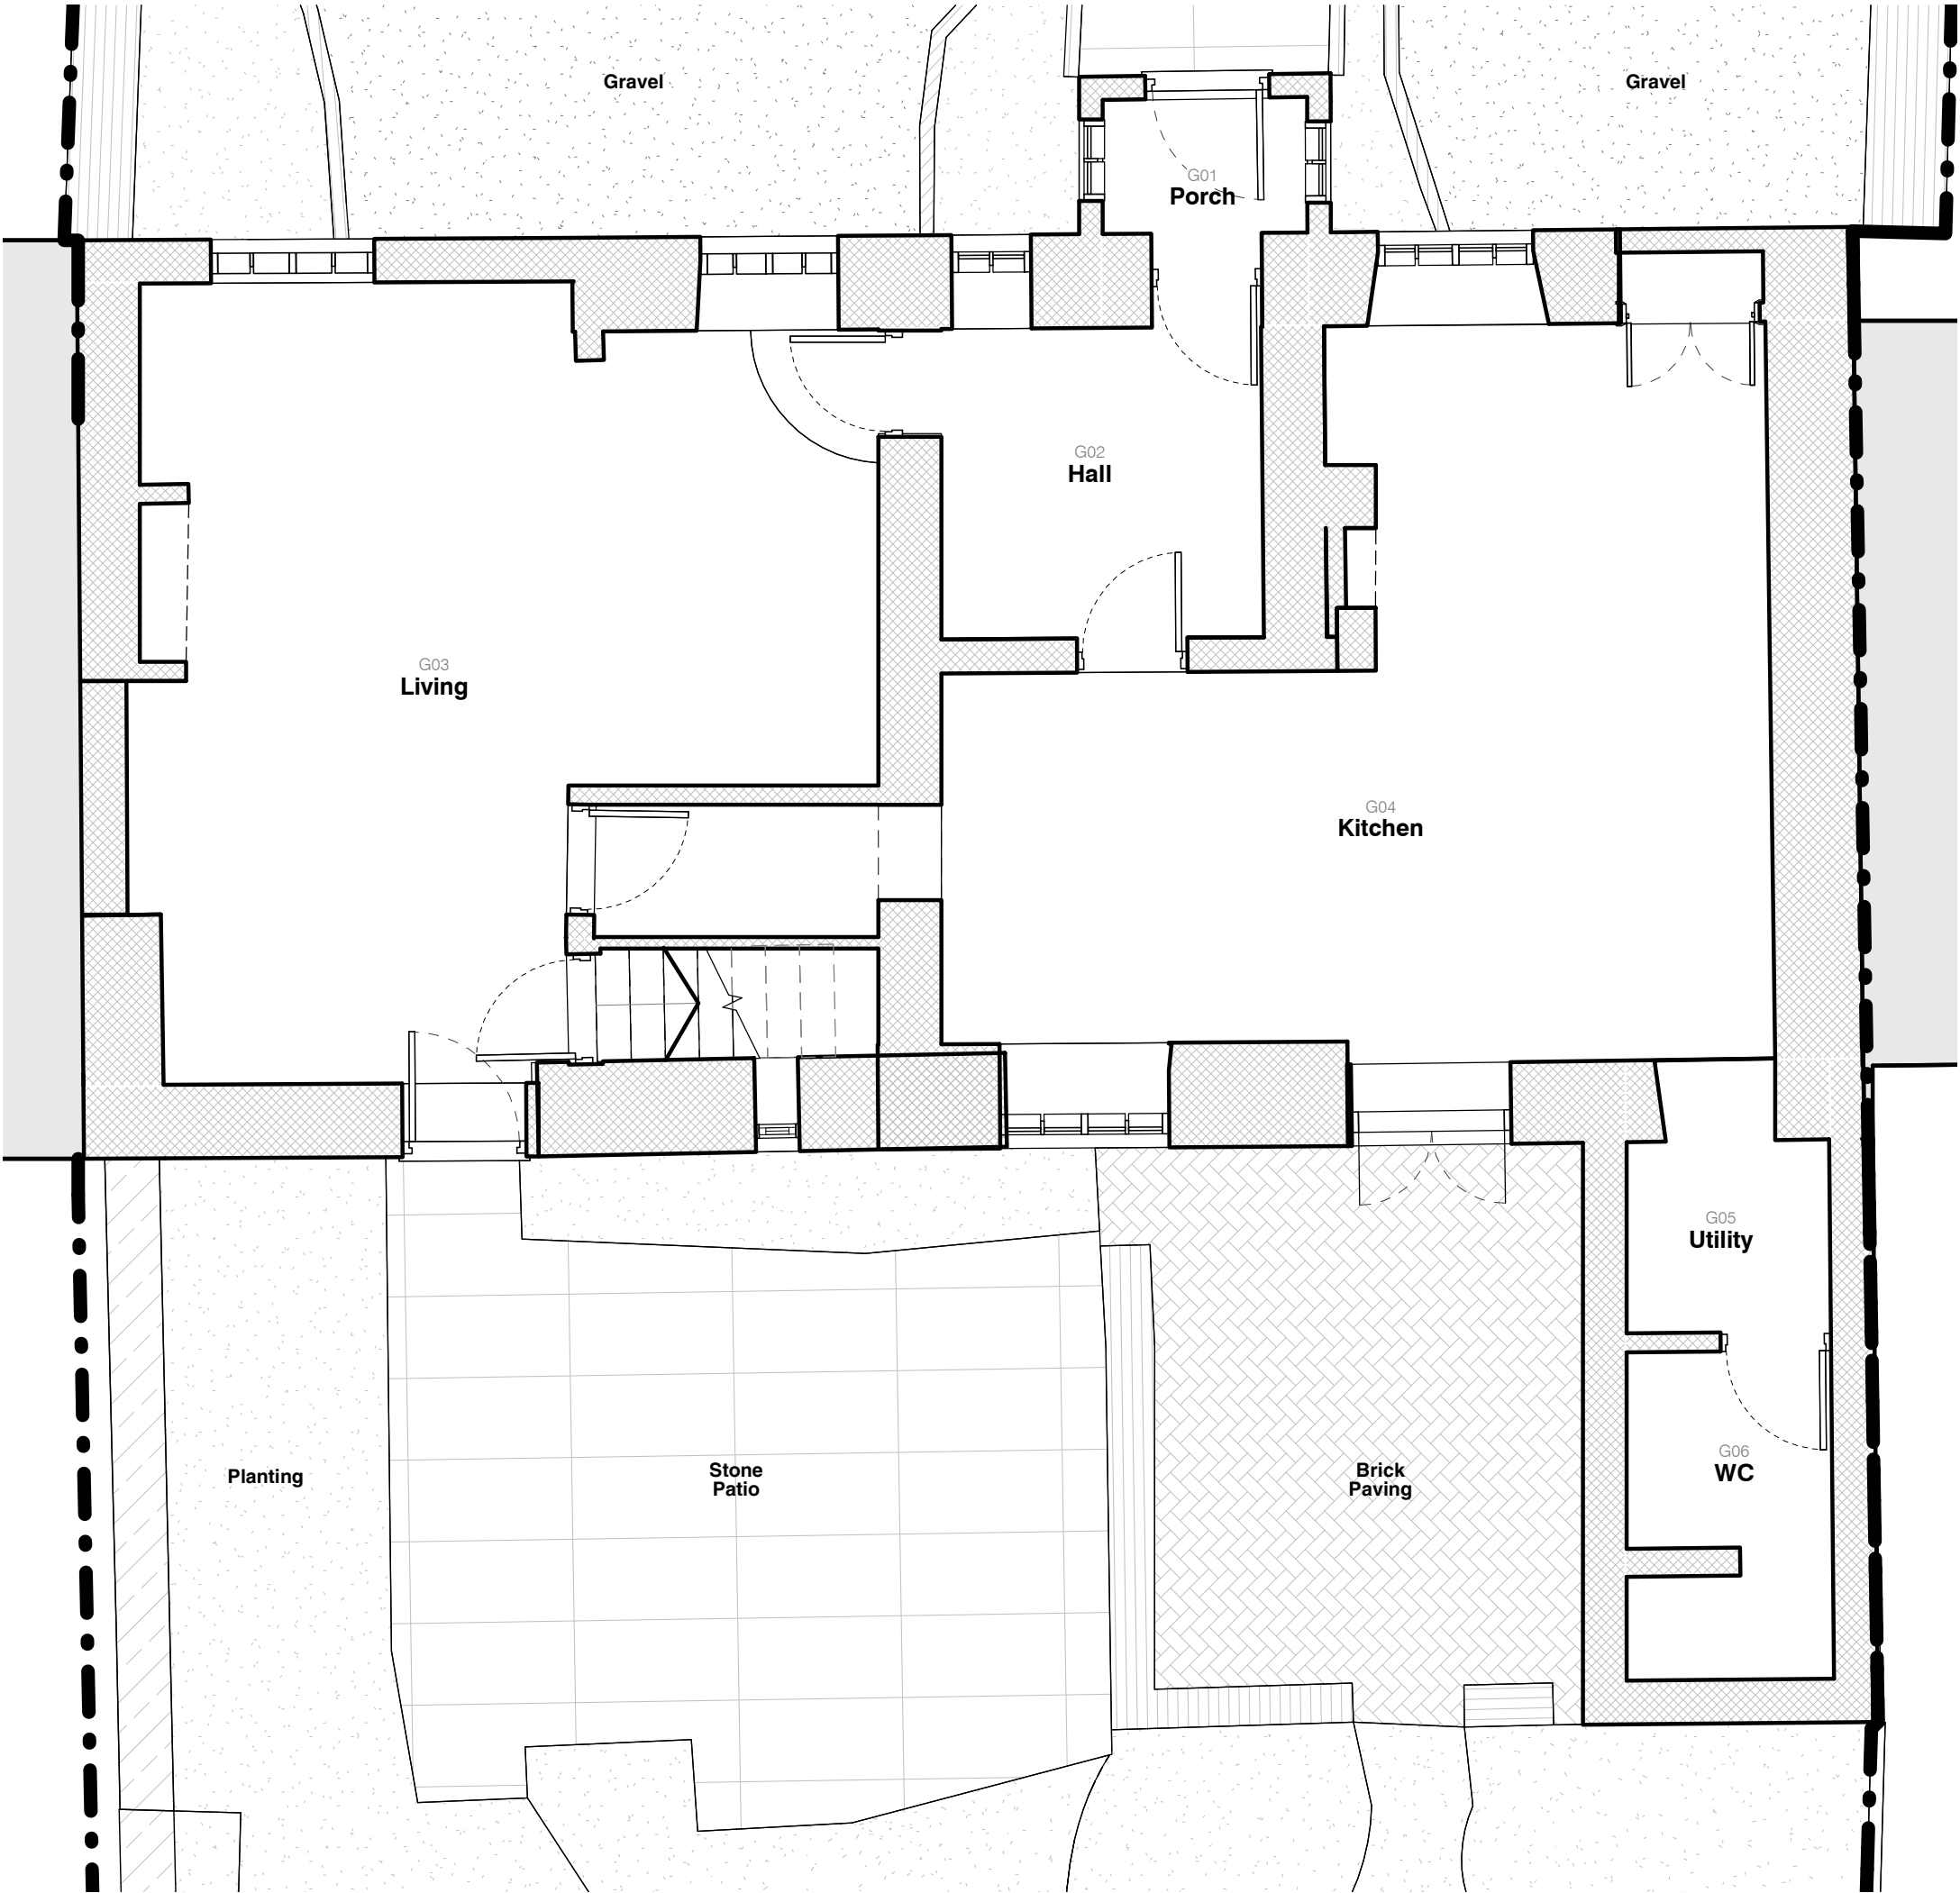

All drawings should be read in conjunction with the entire **03 Series** drawings. Full details and specifications will be provided following approval of the planning application and through a formal Building Control submission prior to commencement of site works & construction.

- Application Boundary
- Existing Property
- Adjacent Buildings
- Proposed Development



Rev	Description	Date	By
Drawing THF - FST - PL - 002 EXISTING GROUND FLOOR PLAN		Rev	Project 0263 - 001 Proposed works to Hall Fold, Thurgoland
		Date	04/02/2022
		Scale	1 : 50 @ A3