


# VARIATION OF CONDITIONS - PLOTS 5 AND 6





PLOT 5

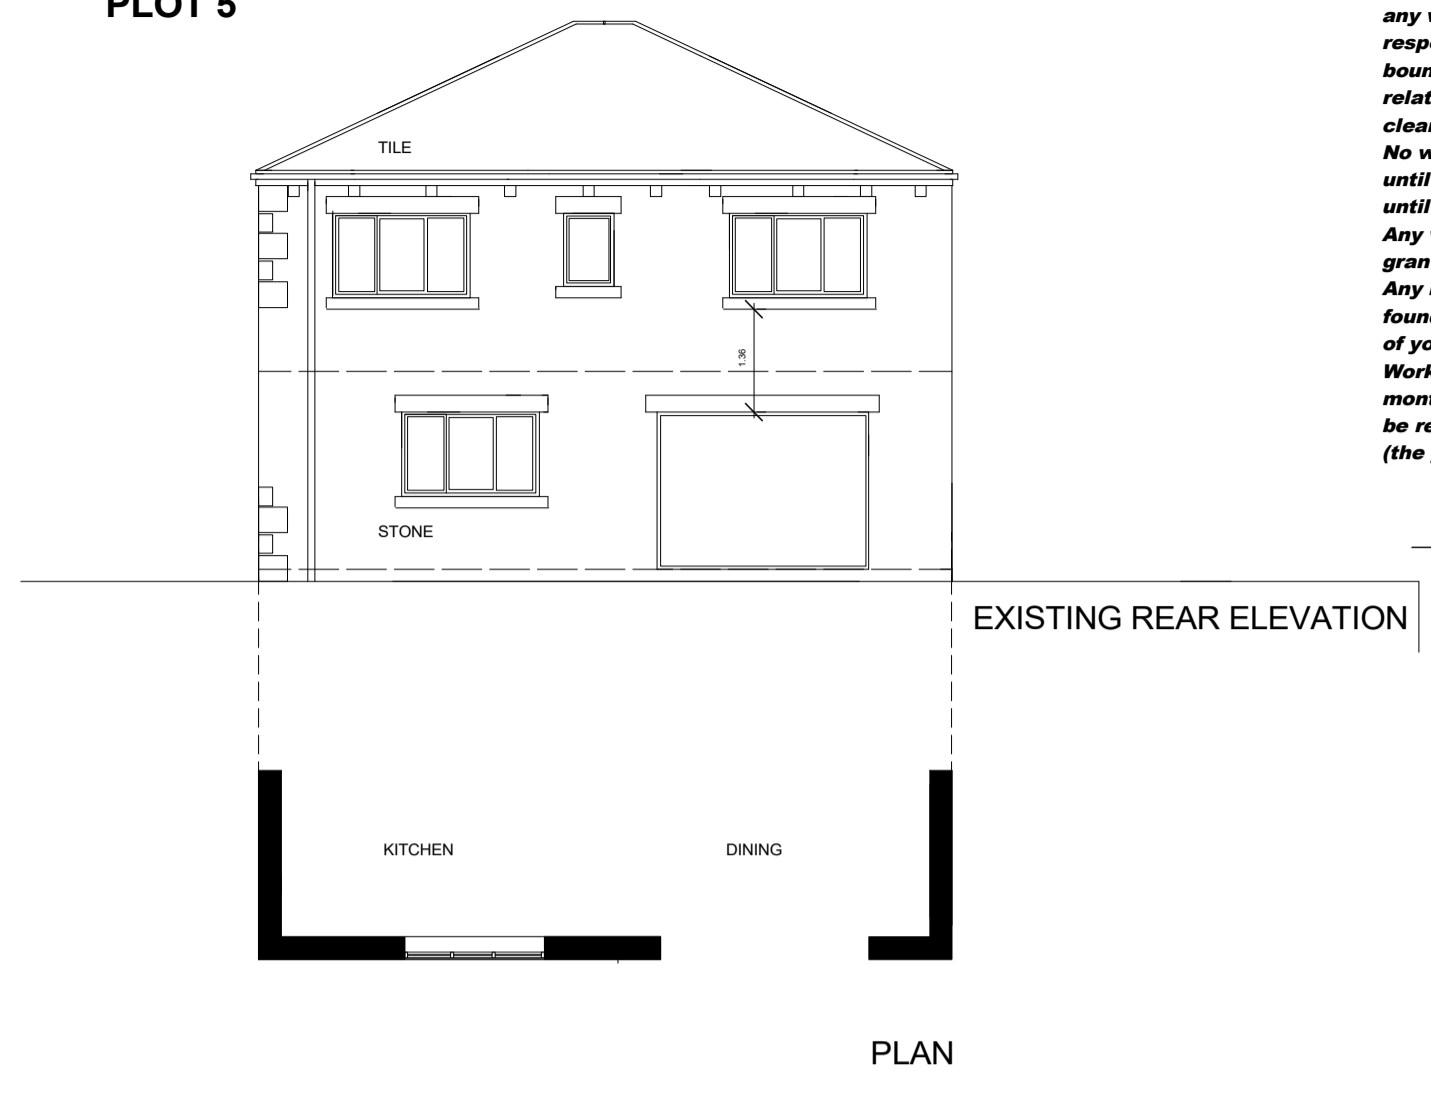

notes  
No dimensions to be scaled from this drawing which is the property of the company. It is not to be used or disclosed in any way except as authorised by the company. The client is responsible for providing the architect with correct site boundary/ownership definitions and any covenants or easements relating to the site. Architect will assume site boundaries as clearly defined, unless otherwise informed by client. No work to be carried out without planning permission, until all pre start planning conditions have been discharged and until a building regulations application has been submitted. Any work carried out before building regulations approval has been granted will be strictly at clients own risk. Any building works within 6m of a neighbouring home's foundations may require you to notify the owner of that property of your intentions at least one month before you start work. Work to an existing party wall requires you to give at least two months notice of your intentions. If consent to carry out work cannot be reached procedures dealing with an dispute should be followed (the party wall act 1996).


revision	description	date
----------	-------------	------

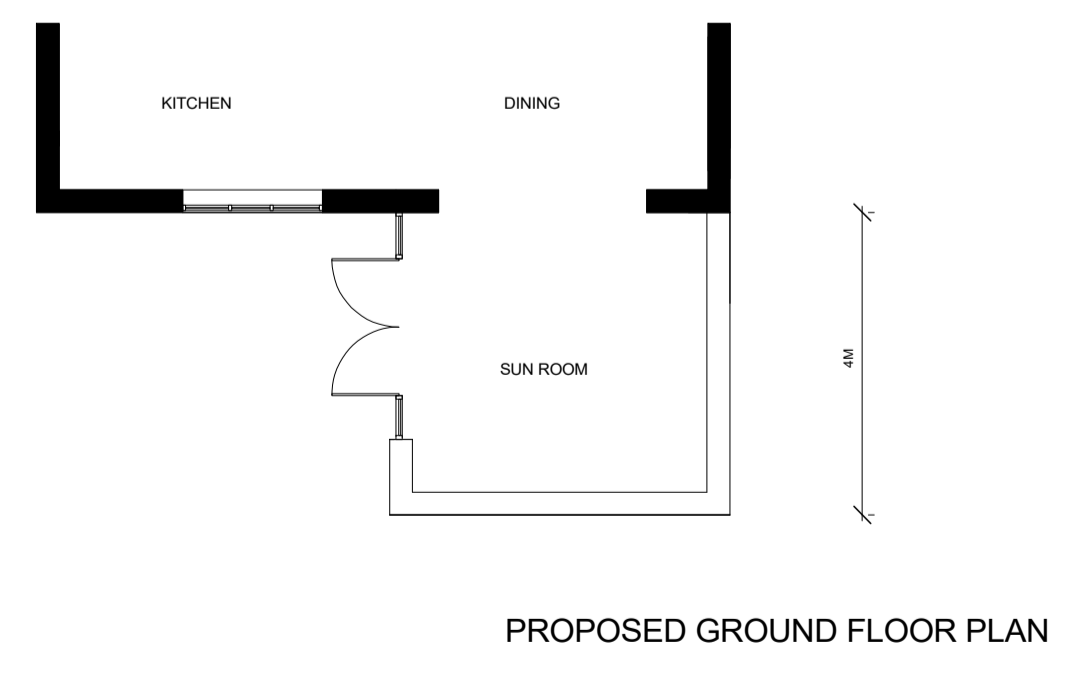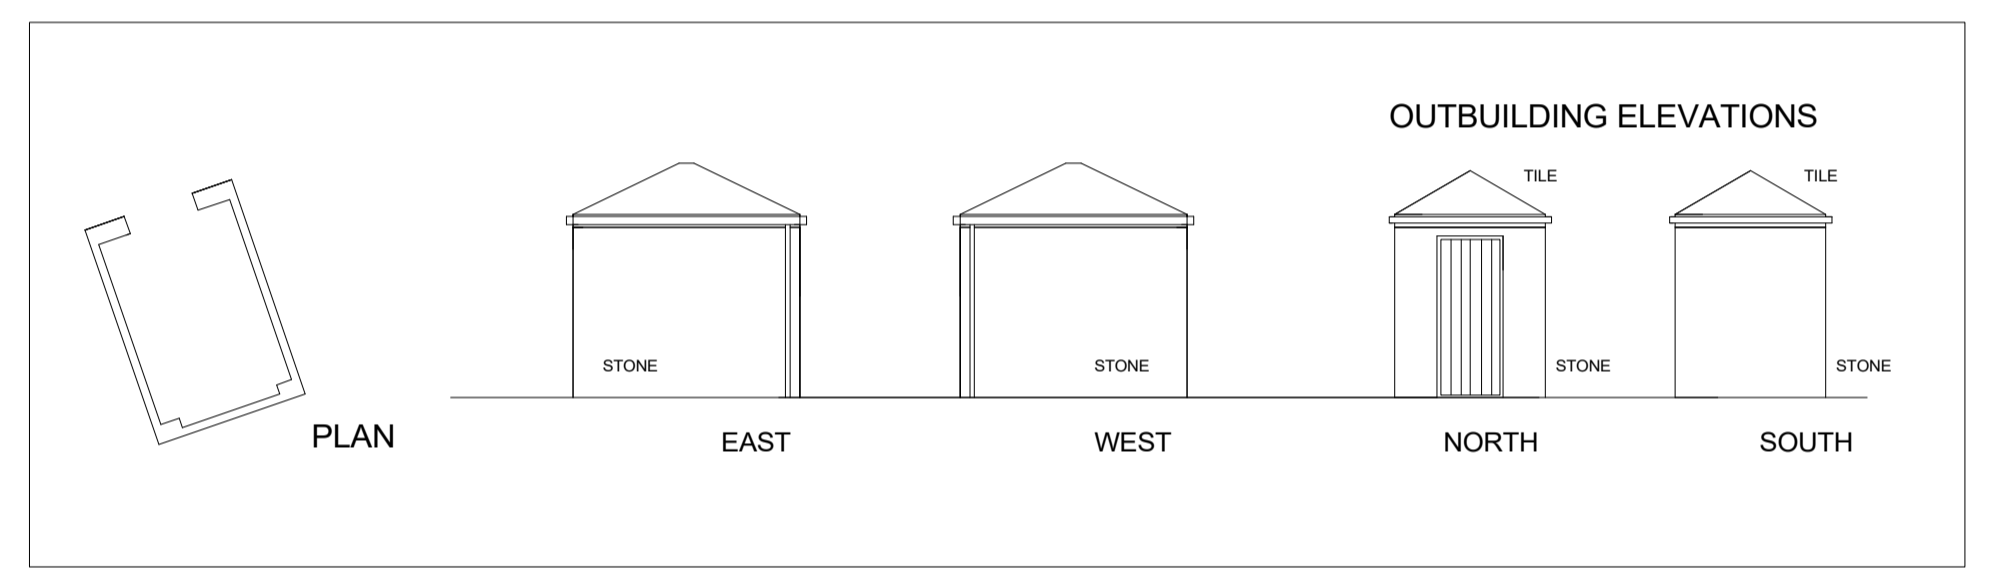

**ANDREW BAILEY:ARCHITECT**

drawing title: PLAN -SECTION-ELEVATIONS  
project: PLOTS 5 AND 6 POPLAR HOUSE FARM LOW CUDWORTH GREEN CUDWORTH S72 8EG  
for: R. BELL  
WORKSTAGE: PLANNING  
scale: 1:100 at A1  
drawing no: VC 5-6/2020- 02  
Glendower House  
85 Lundhill Road  
Wombwell  
Barnsley  
S730RL

T. 01226 752590/07879 442670  
E. ANDREW.BAILEY@AKBARCHITECTS.COM  
W. WWW.AKBARCHITECTS.COM

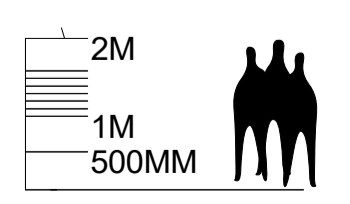

DO NOT SCALE OFF THIS DRAWING. REFER TO THE WRITTEN DIMENSIONS ONLY. COPYING OR FAXING MAY DISTORT THIS DRAWING