



Mount Vernon Road, Barnsley

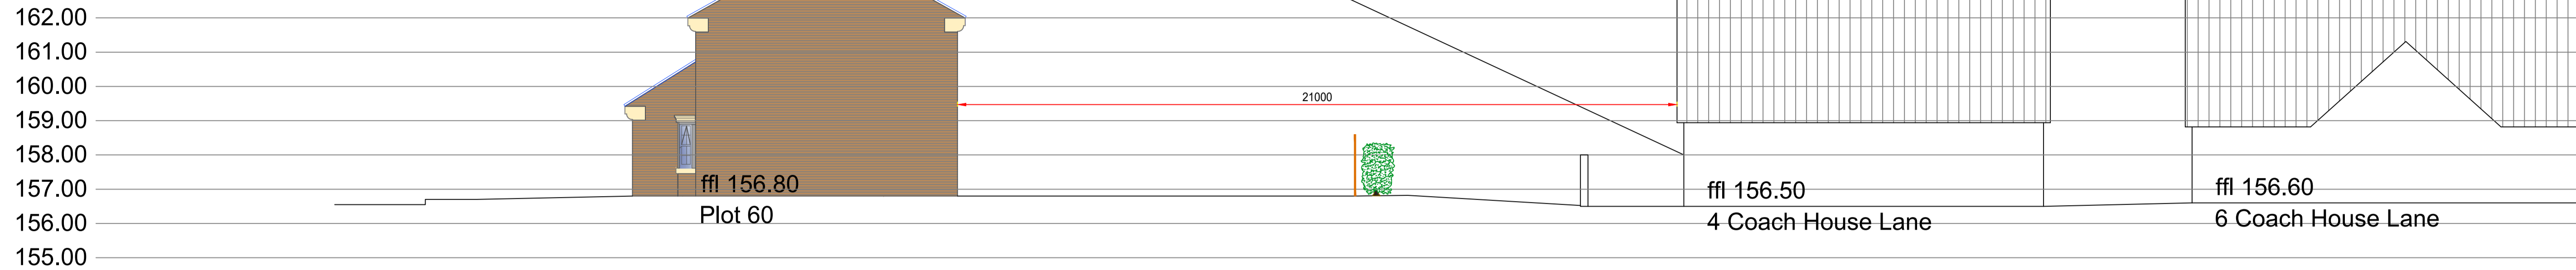

Section A-A

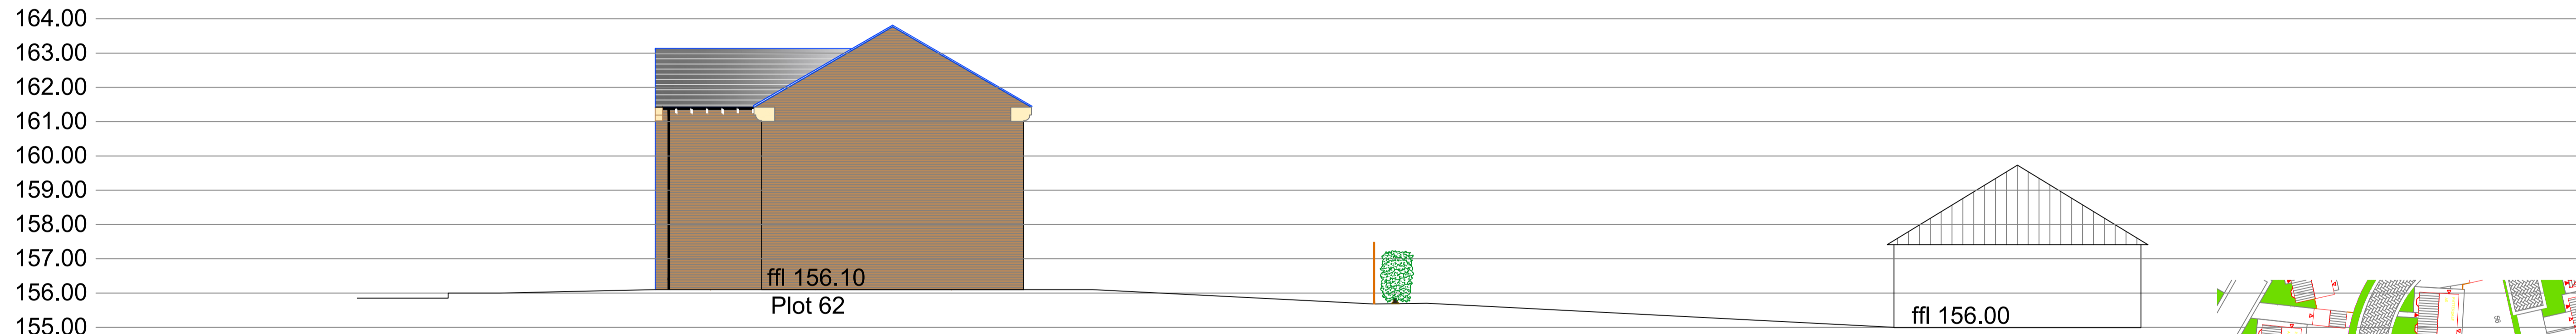

Section B-B



Revision notes:		
Rev:	Date:	Notes:
A	03.07.19	Amended to suit revised ffls/External works drawing - CD

Revision notes:		
Rev:	Date:	Notes:
..

Revision notes:		
Rev:	Date:	Notes:
..

Date:	13.11.18
Scale @ A1:	1:100
Drawn By:	CD

Project:	Mount Vernon Road, Barnsley
Drawing Number:	Site Sections-1 2019/112
Revision:	A

OrionHomes
 SO GOOD TO COME HOME TO
 Unit 5, Benton Office Park, Bennett Avenue,
 Horbury, Wakefield, WF4 5RA, Tel: 01924 831030