




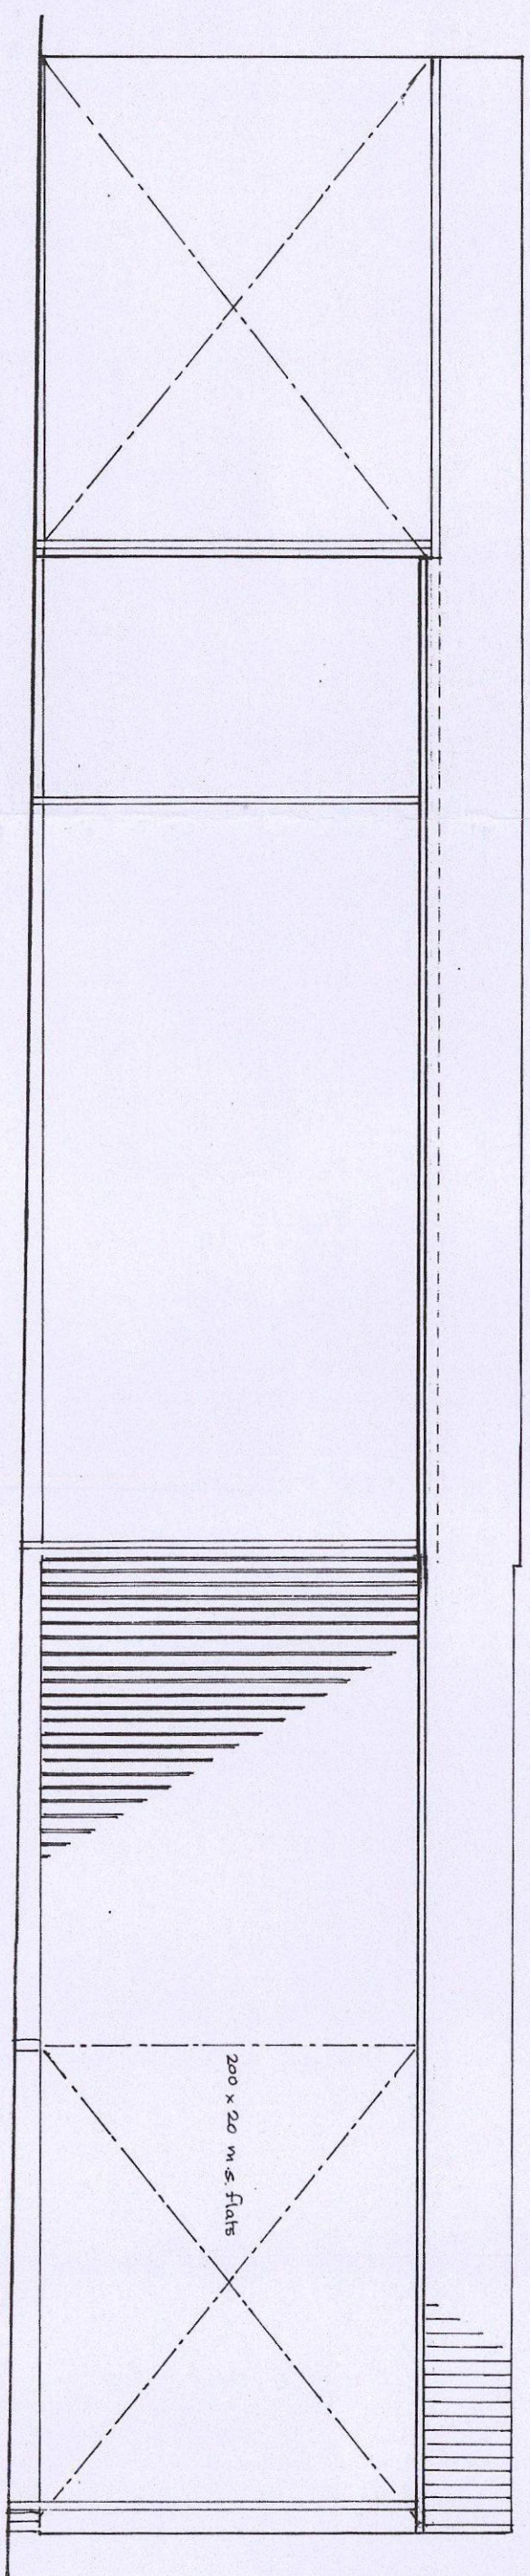


REAR ELEVATION

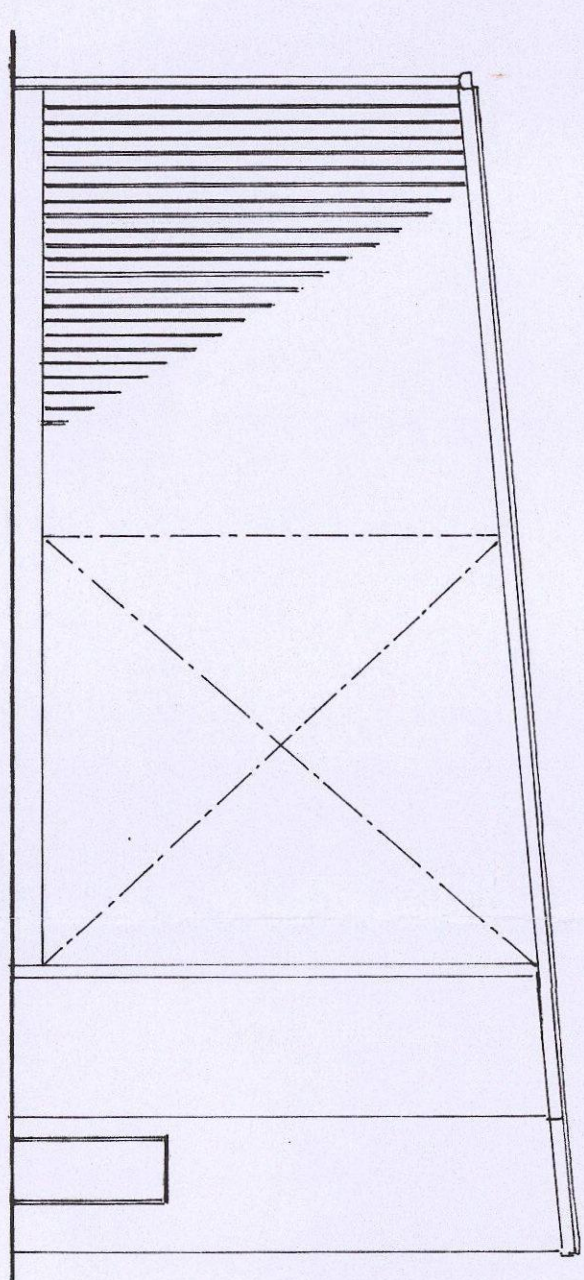


SIDE ELEVATION

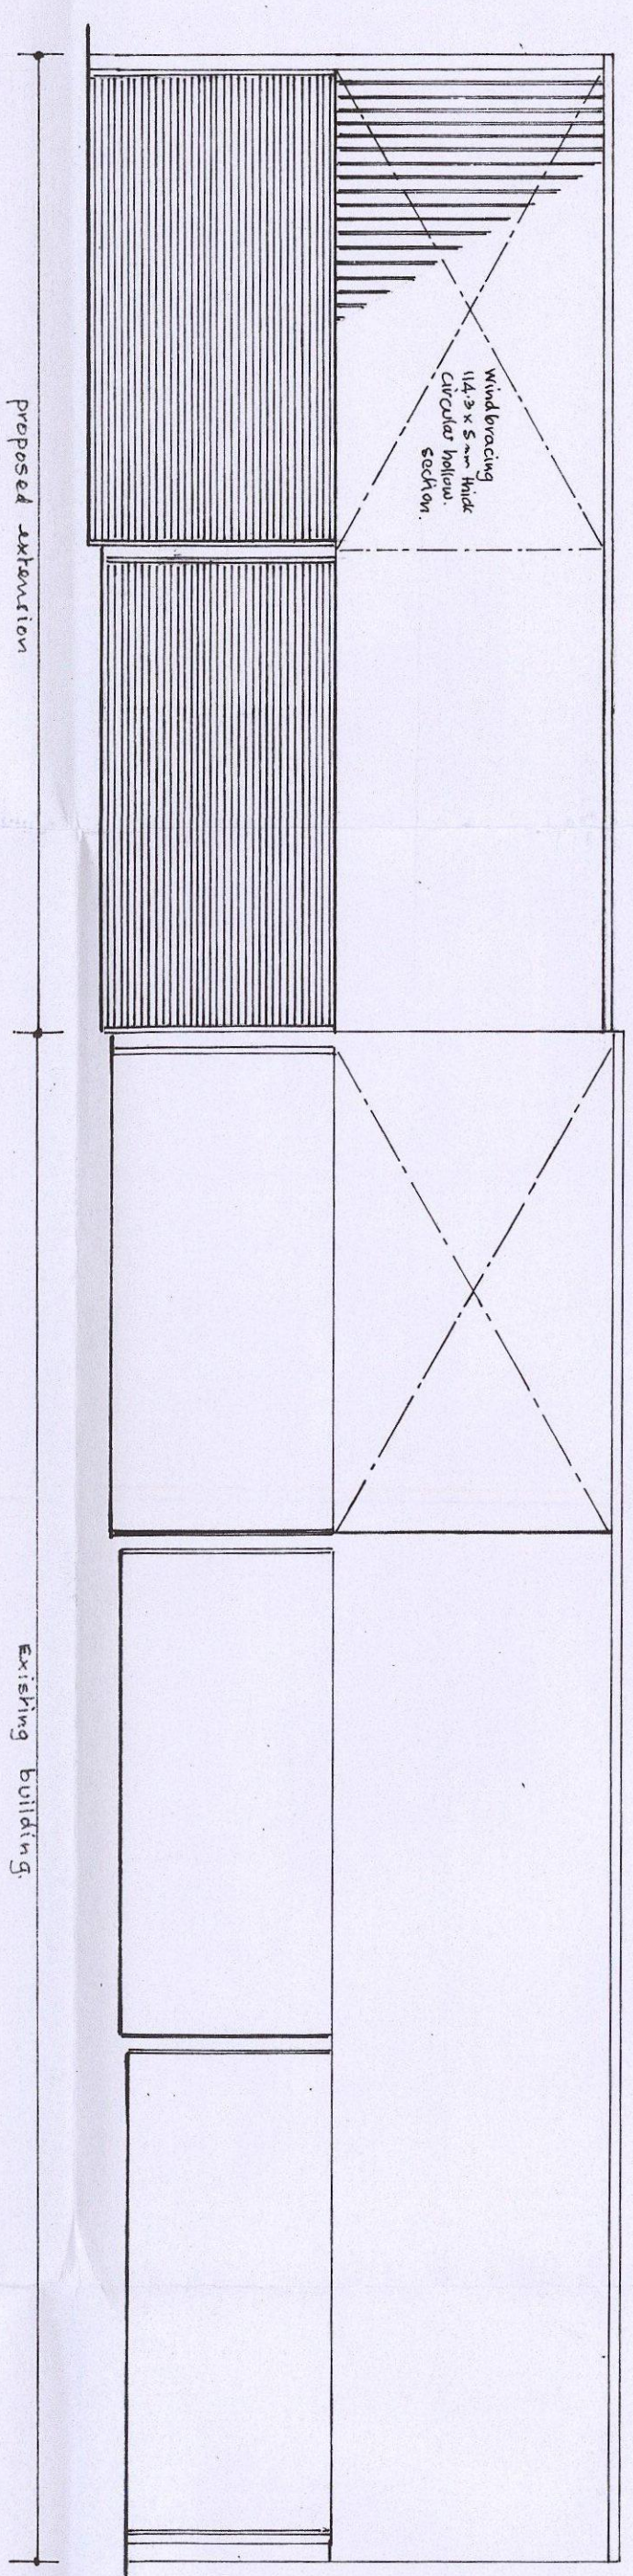


FRONT ELEVATION

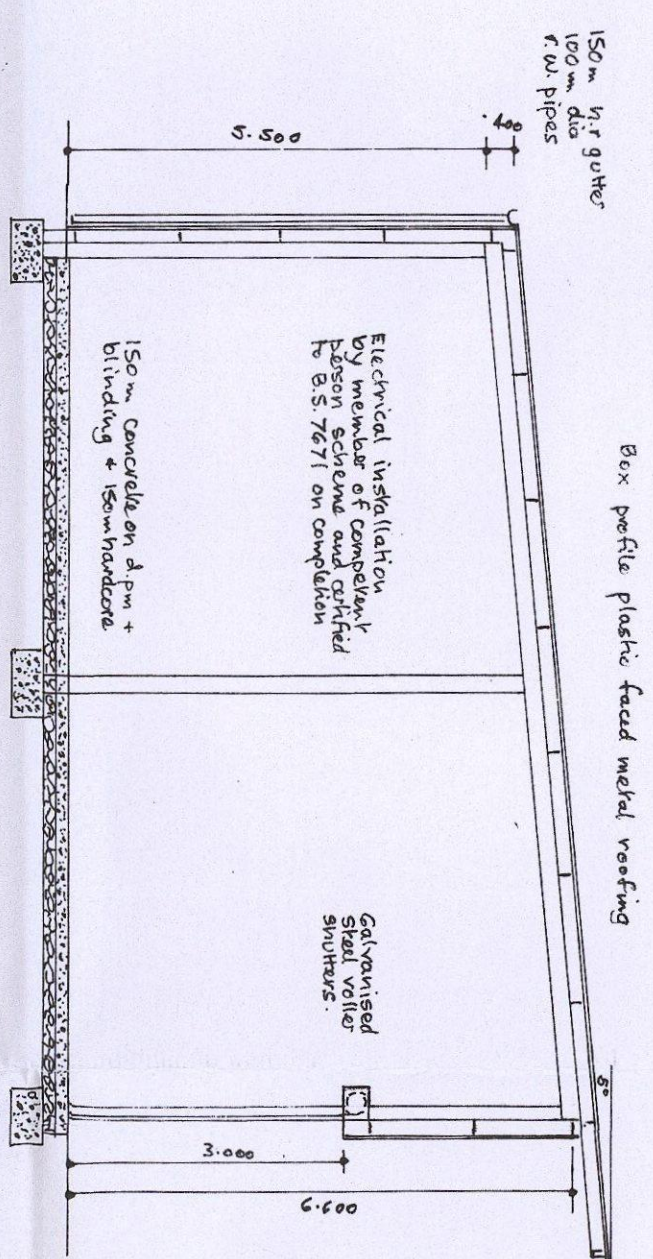


SECTION A-A'

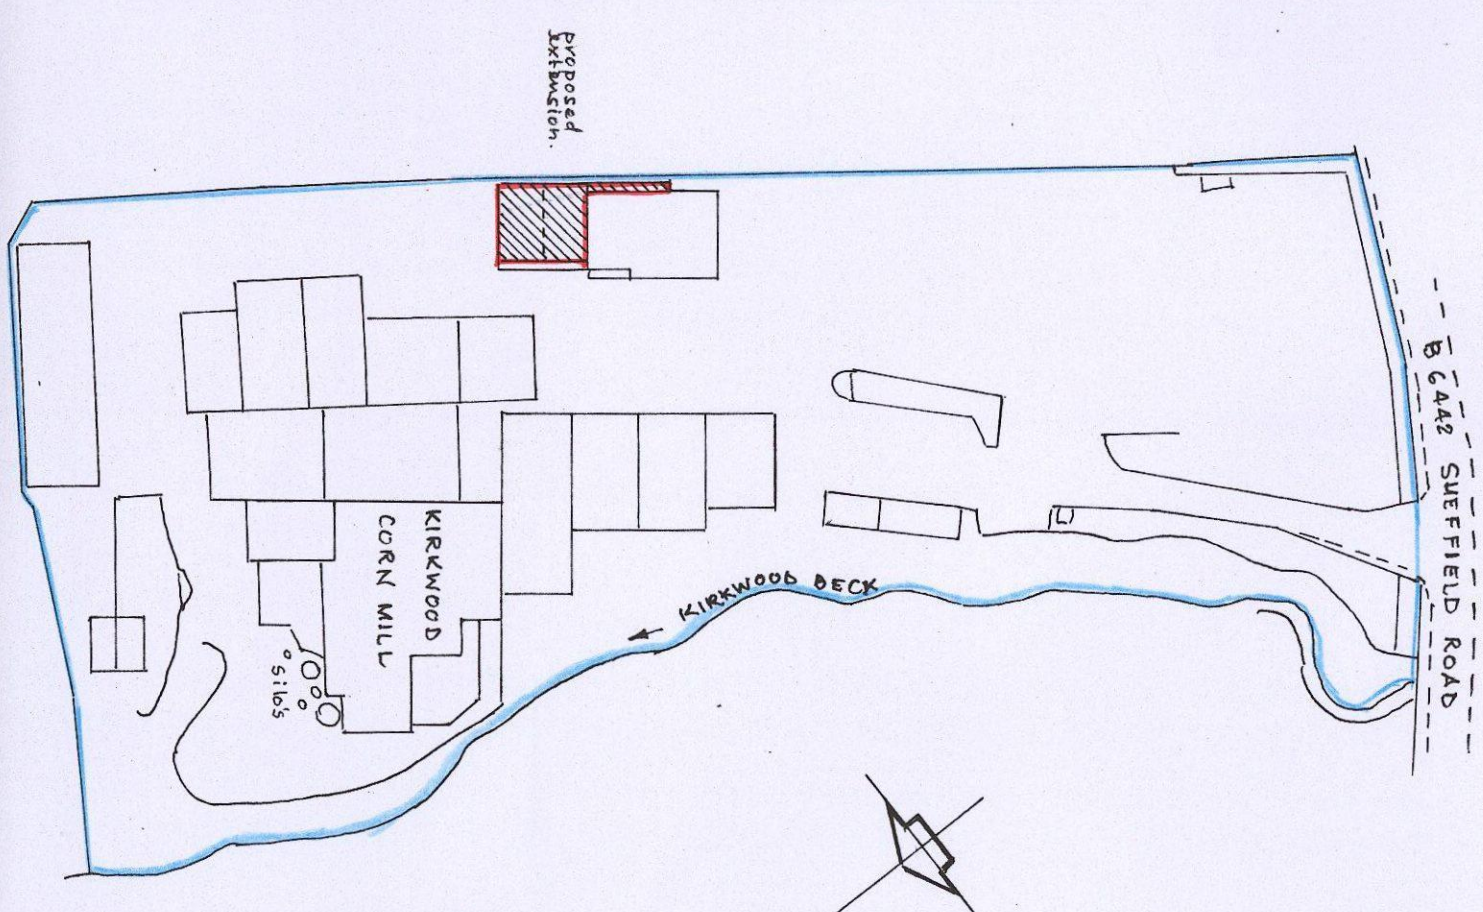

SITE PLAN 1/1250.

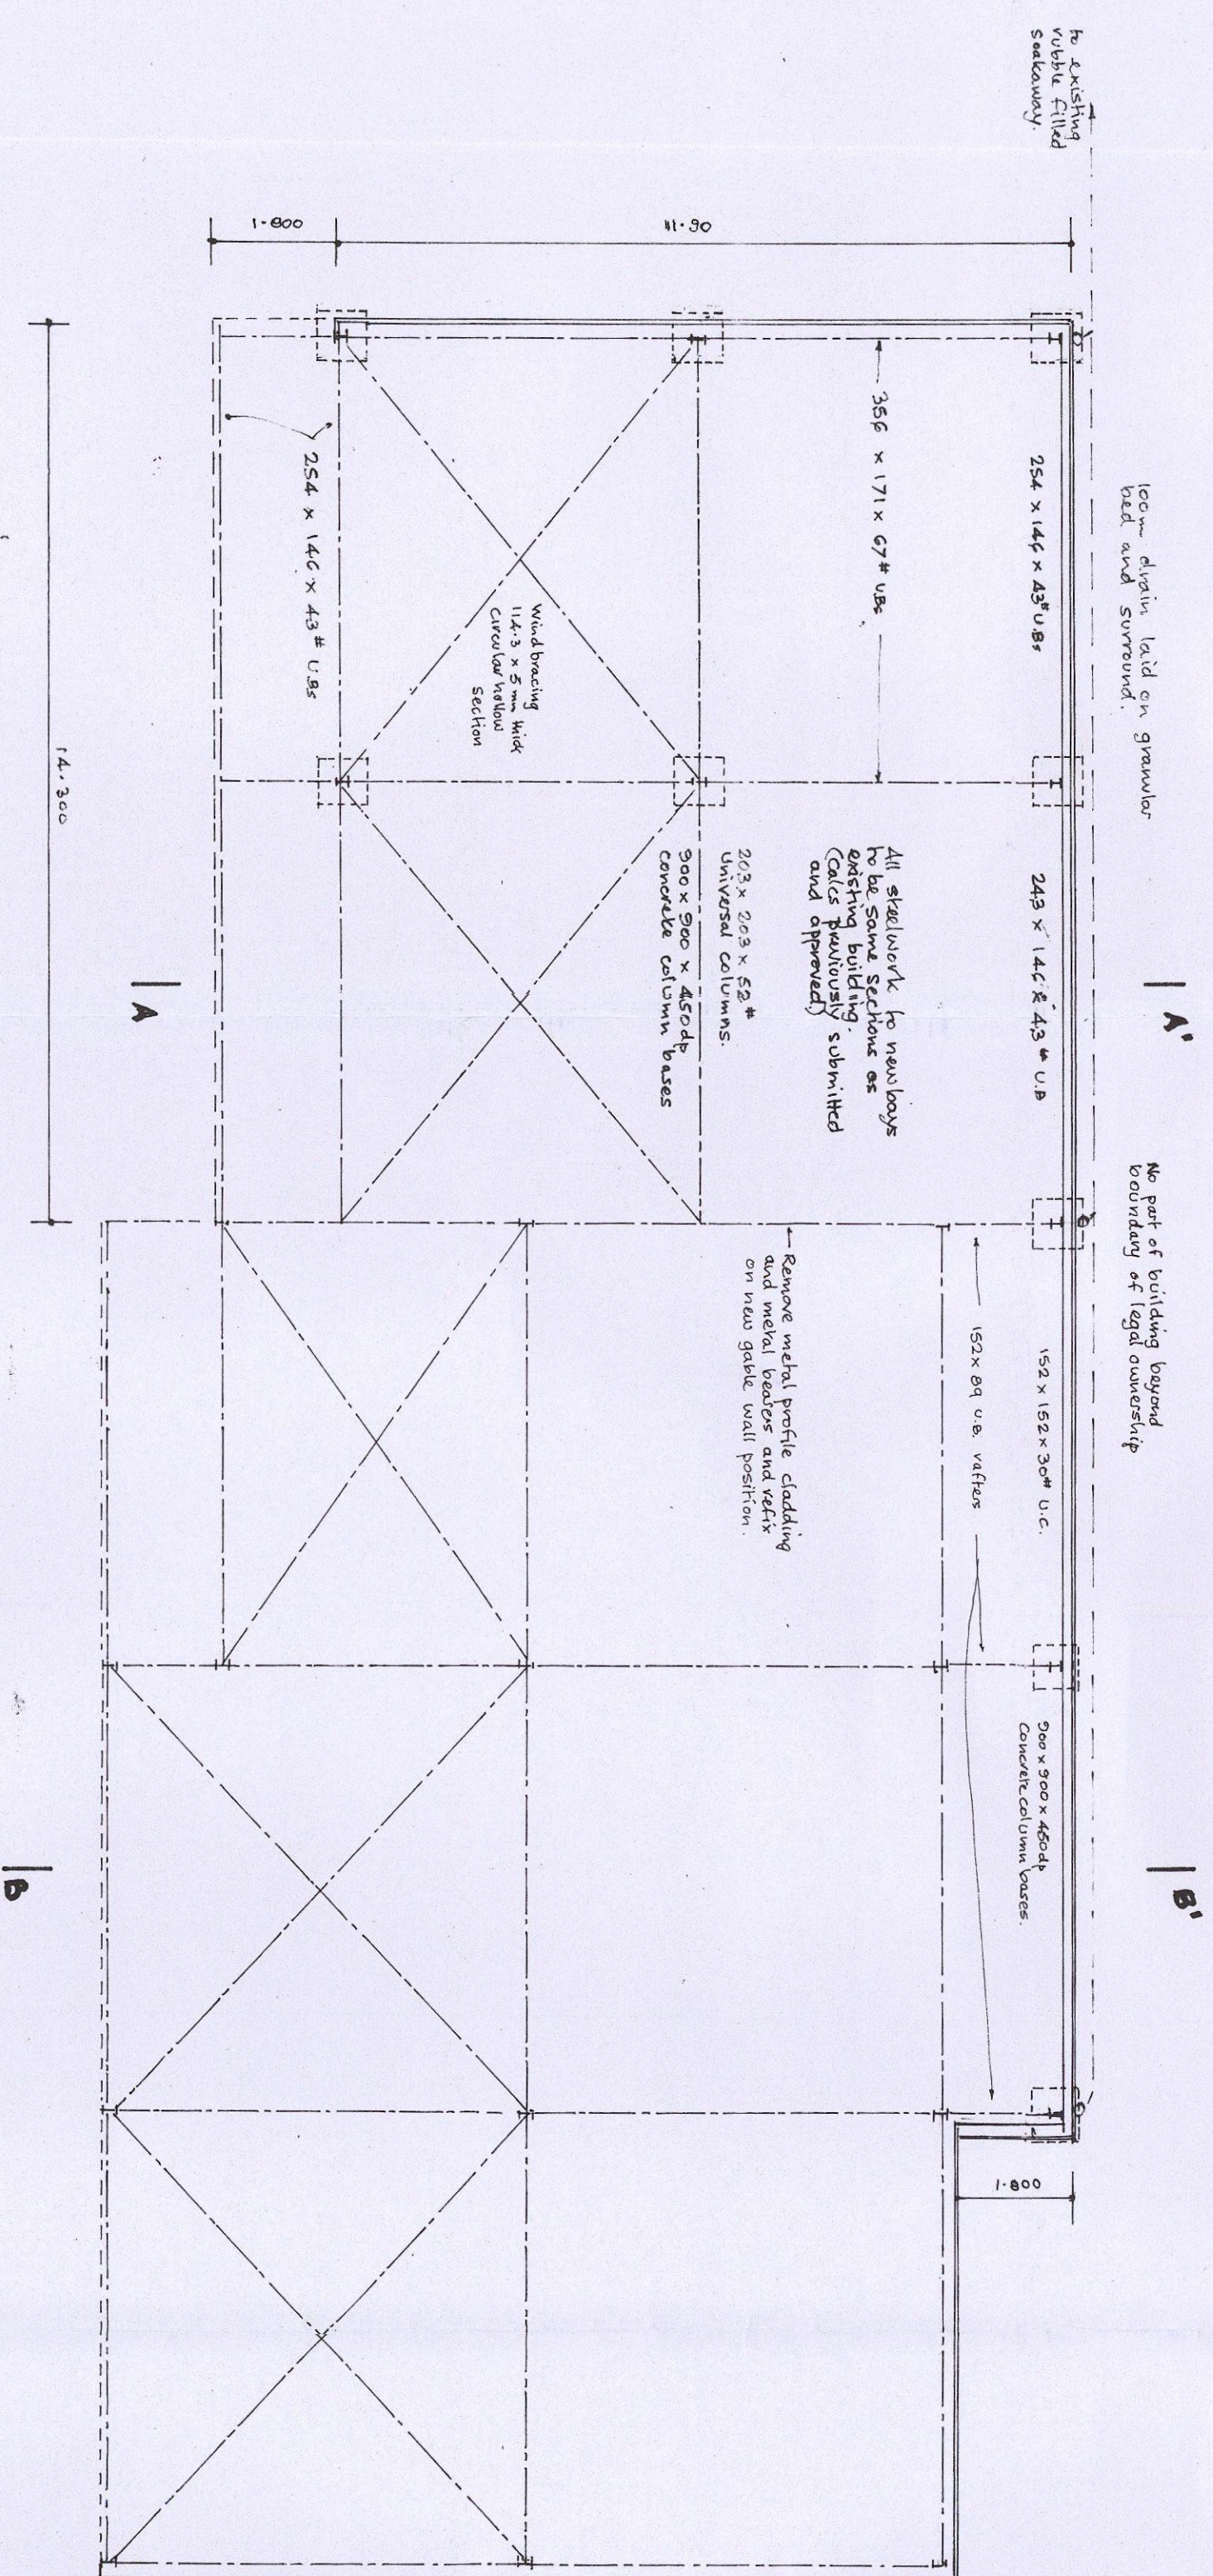

PLAN

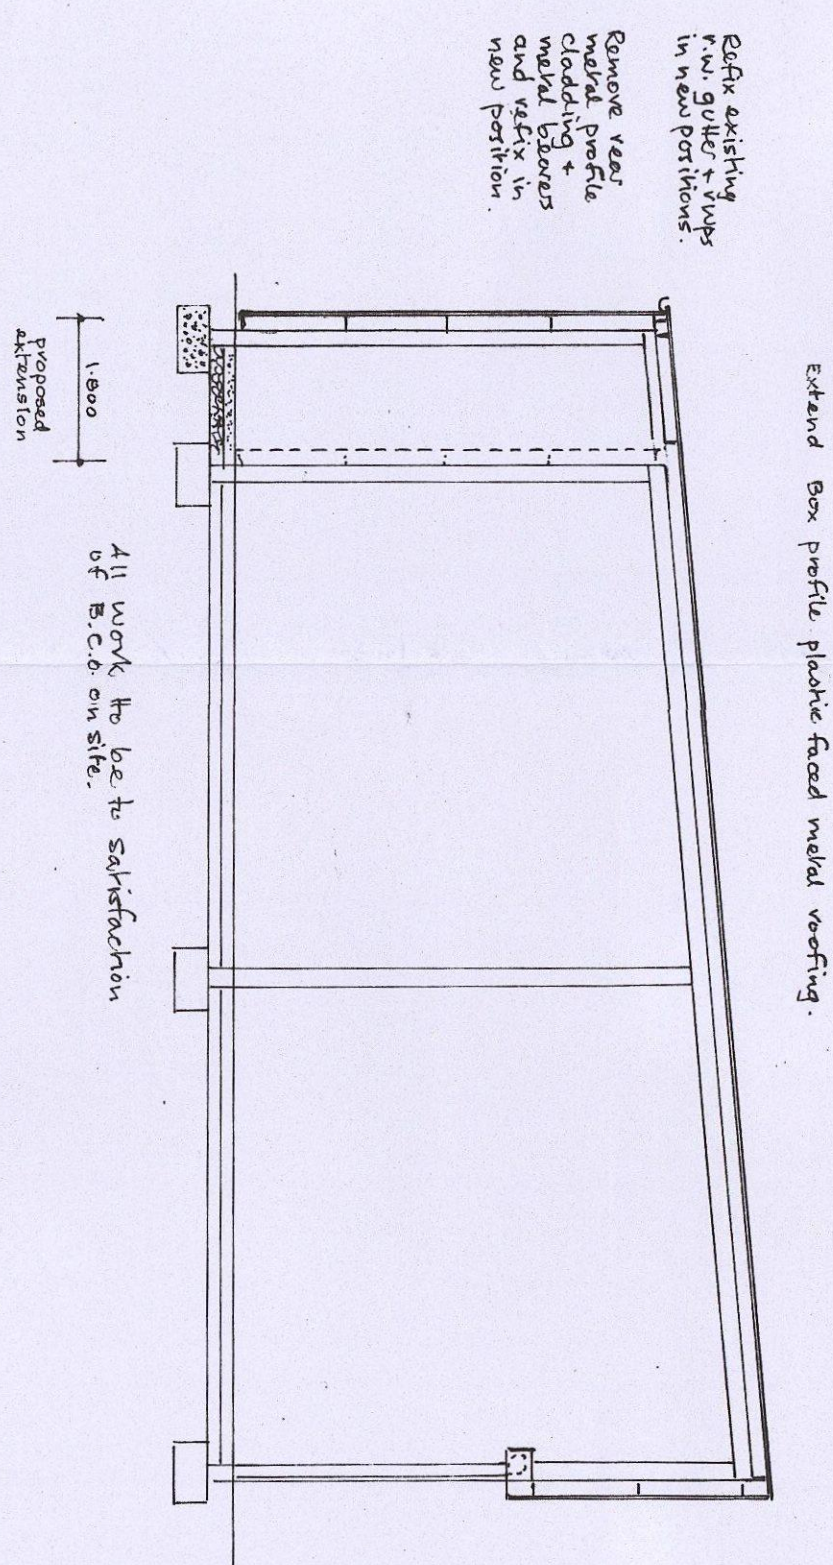

SECTION B-B'

SCALE:- 1 TO 100.