



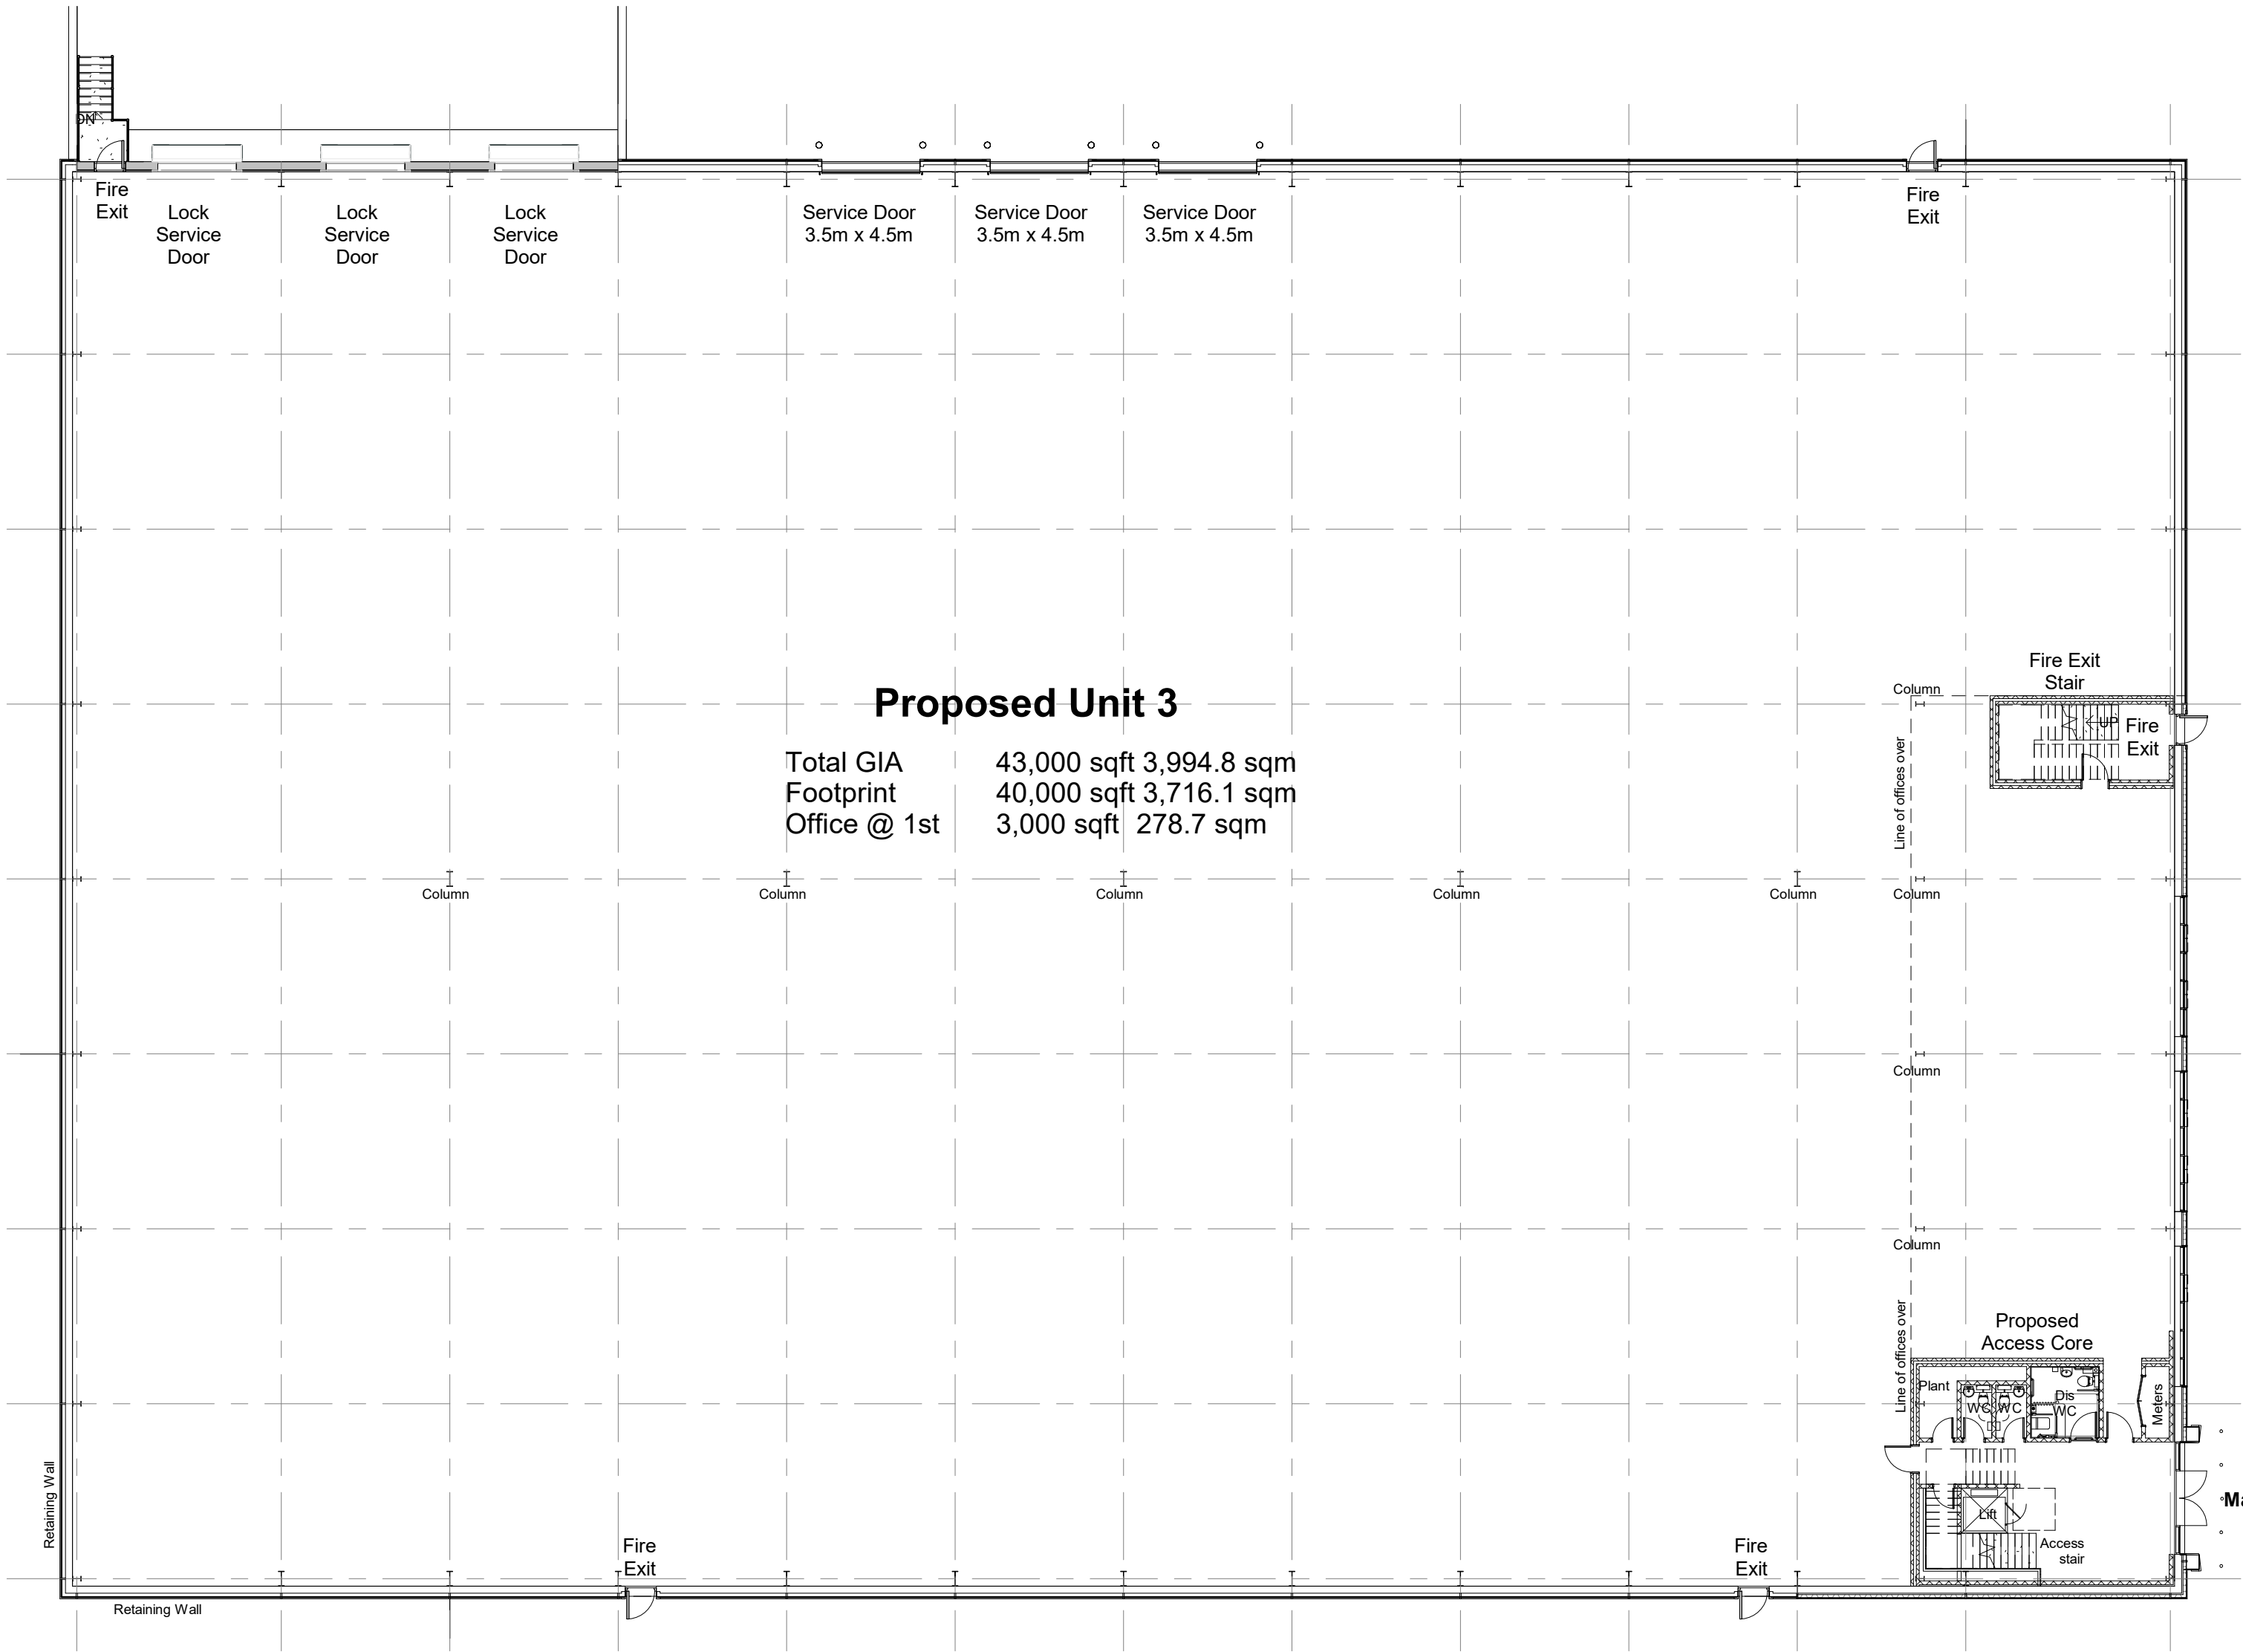

Proposed Ground Floor
1 : 200

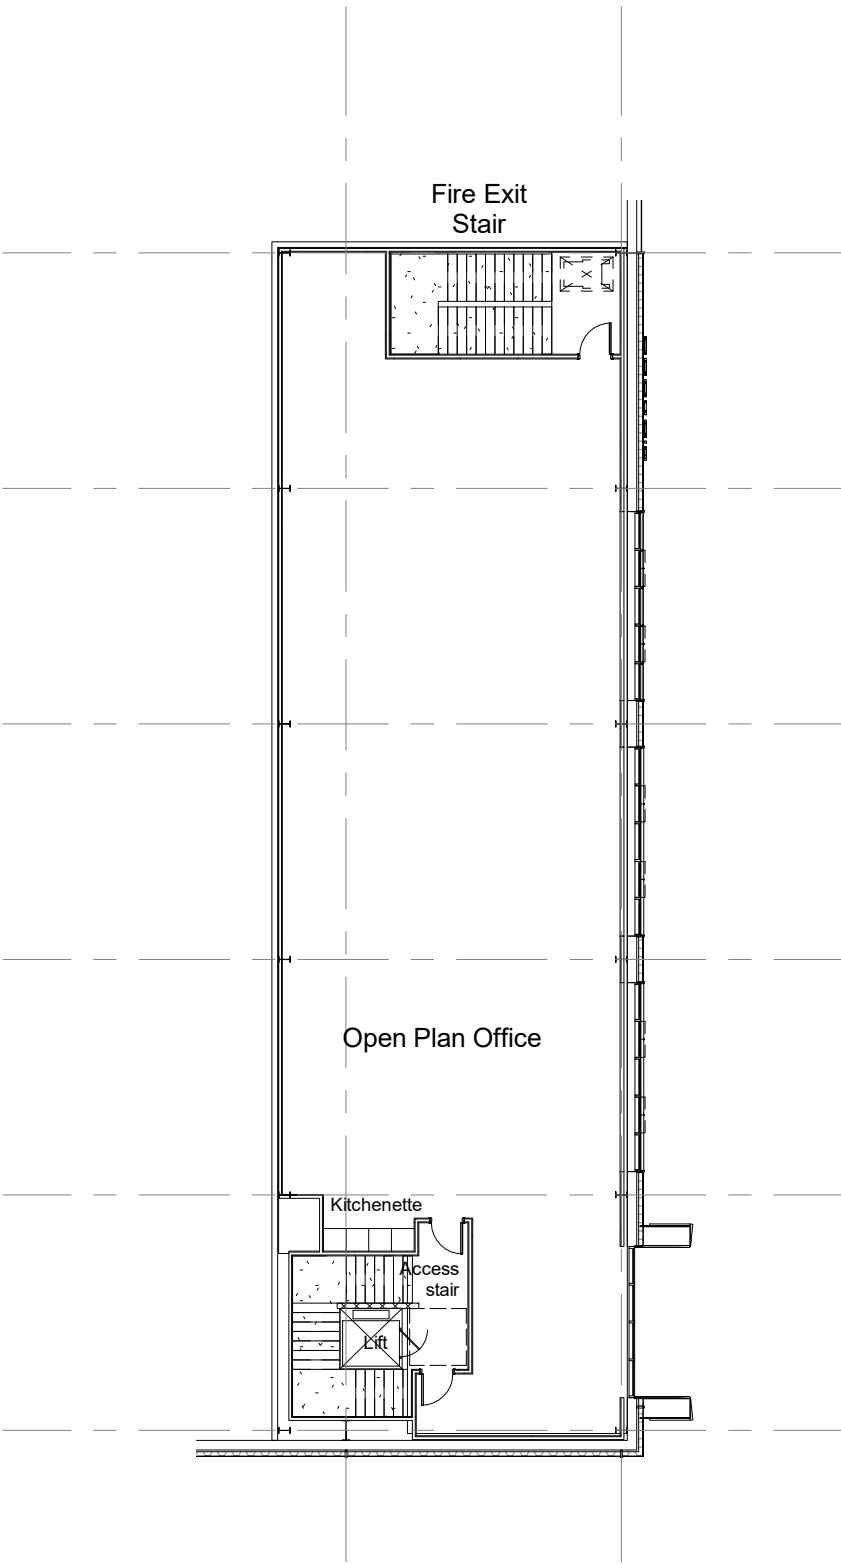

Proposed First Floor
1 : 200

Rev	A	25.03.21	Additional Office Content added	Rev By	NBB	Chk'd By	PSM
-----	---	----------	---------------------------------	--------	-----	----------	-----

Project Title		Proposed Industrial Development			Drawing Title		Proposed Ground Floor	
					Job-Dwg No		15315 - (P)130	Rev
Client		Gregory Properties			■ Wakefield, WF1 3QA t. 01924 291800 ■ Carvers Warehouse, 77 Dale Street, Manchester, M1 2HG t. 0161 2388555 ■ The Old Rectory, 79 High Street, Newport Pagnell, MK16 8AB t. 01908 211577 ■ 101 London Road, Reading, RG1 5BY t. 0118 9507700 ■ 10 Gees Court, St Christophers Place, London, W1U 1JJ t. 0207 4091215 THE HARRIS PARTNERSHIP ARCHITECTS www.harrispartnership.com			
Status		PLANNING						
Scale		1 : 200	Drawing Size	A2				
Drawn By		NBB	Checked By	PSM				

The Harris Group Ltd does not accept liability for any deviation to our drawings or specification. This drawing is copyright and may not be reproduced in whole or part without written authority. Do not scale off this drawing.