


MapServe®

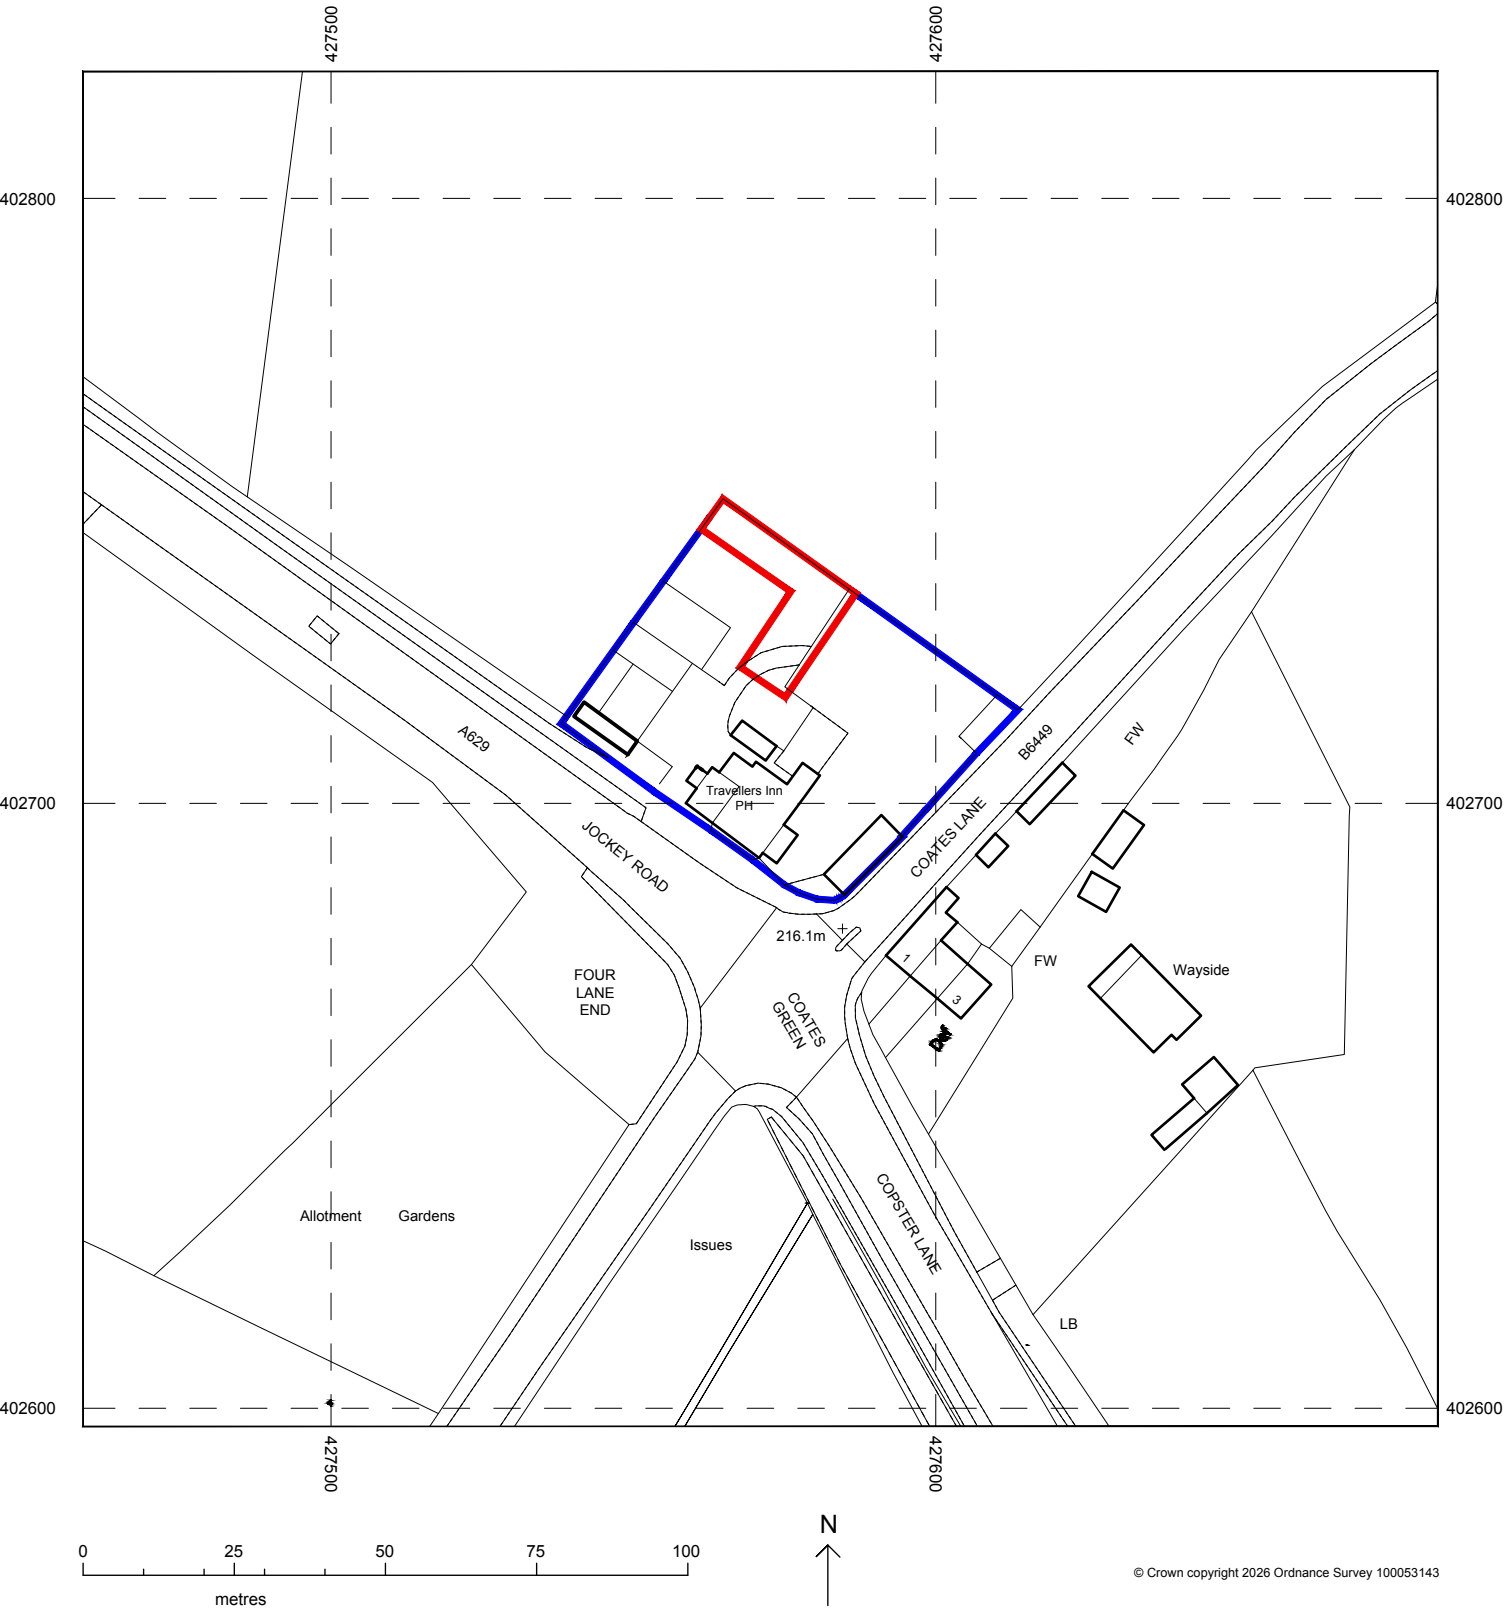

Copyright.
This drawing and design and all the
information contained therein is the
sole copyright of SODA Ltd, and
reproduction in any form is
forbidden unless permission is
obtained in writing.

Revision:

Scale:	1:1250 @ A3	Date:	June 26	Drawn by:	RGC
Job title:	Travellers Inn Oxspring Sheffield, S36 8YJ	Drawing title:	Site Location Plan	Drawing Number:	1613-P-03
				Client:	Punch

The Studio, Sovereign House,
Wakefield, WF2 8EF.
01924 372654 studio@sodagroup.co.uk

