


EXISTING LAYOUT

SCALE 1:50

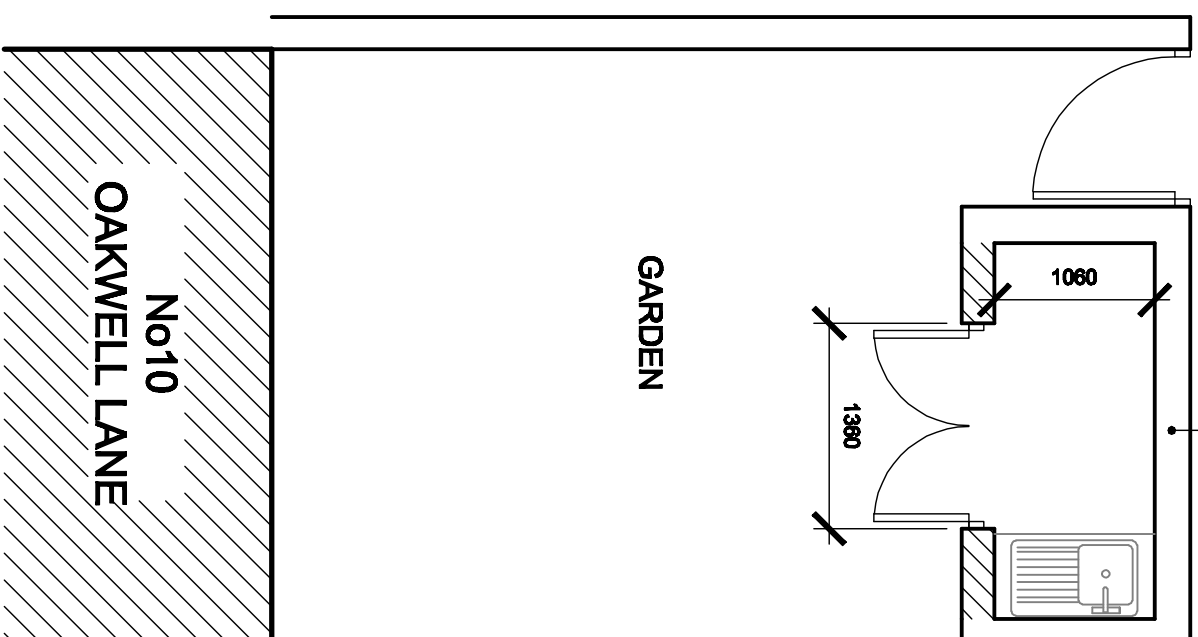


PROPOSED LAYOUT

SCALE 1:50




LOCATION PLAN

SCALE 1:500

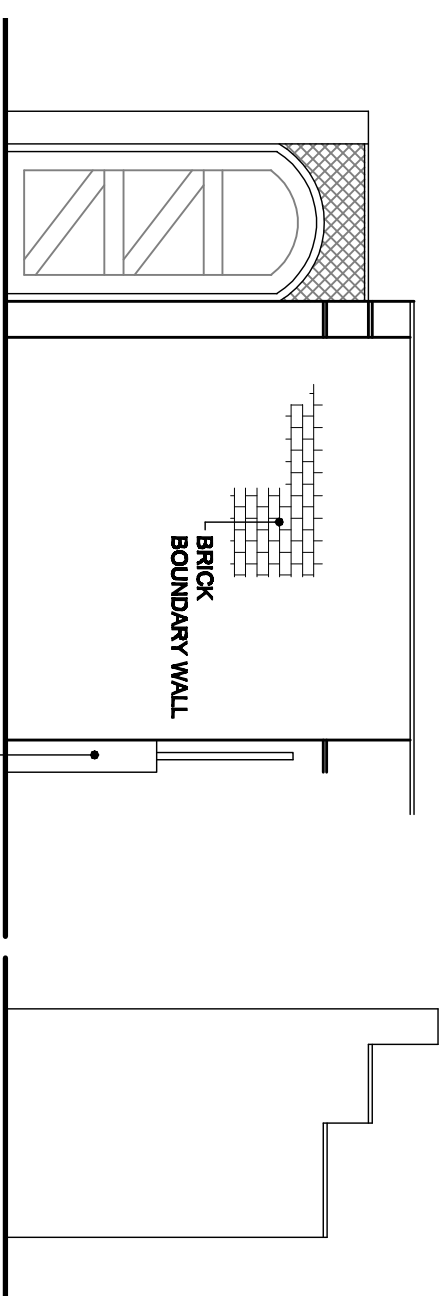

EXISTING FRONT & SIDE ELEVATIONS

SCALE 1:50

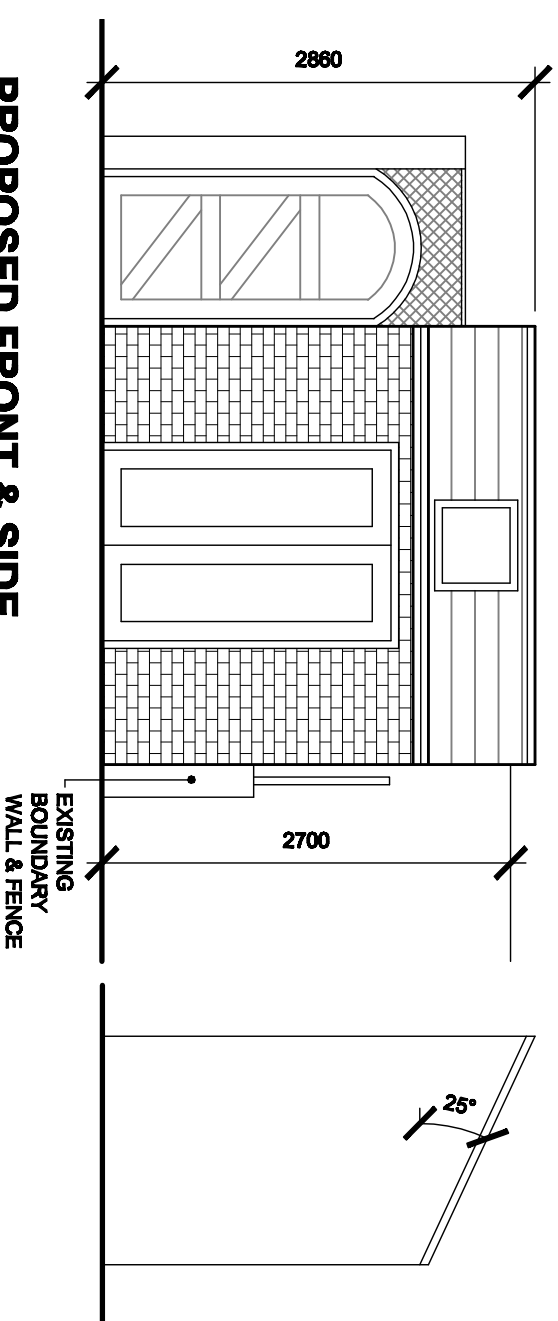

PROPOSED FRONT & SIDE ELEVATIONS

SCALE 1:50

White Agus Partnership

PROVIDENCE VILLA,
42 SACKVILLE STREET,
BARNSLEY,
S70 2DB

Phone: 01226 208482
Fax: 01226 263030
Email: info@whiteaguspартnership.co.uk
Web: www.whiteaguspартnership.co.uk

Project

PROPOSED OUTHOUSE
10 OAKWELL LANE
BARNLSLEY, S71 1HB

Client

MR STEVE DENTON

Drawing Title

PLANS & ELEVATIONS

Date

JULY 2010

Scale

1:50 @ A3

Ref. 10-029

Dwg. No. 01

Rev.