

Barnsley Town Centre
Communication Hub Proposal

Site 2 Pavement opposite
36-38 Eldon Street, Barnsley S70 2JB

SITE PLAN & IMAGES



36-38 Eldon Street, Barnsley

S70 2JB


Easting: 434574

Northing: 406411

 APPLICATION SITE



Scale 1:1250

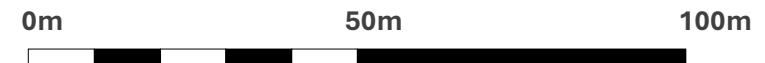

JCDecaux




Pavement opposite

36-38 Eldon Street, Barnsley

S70 2JB

Easting: 434574

Northing: 406411

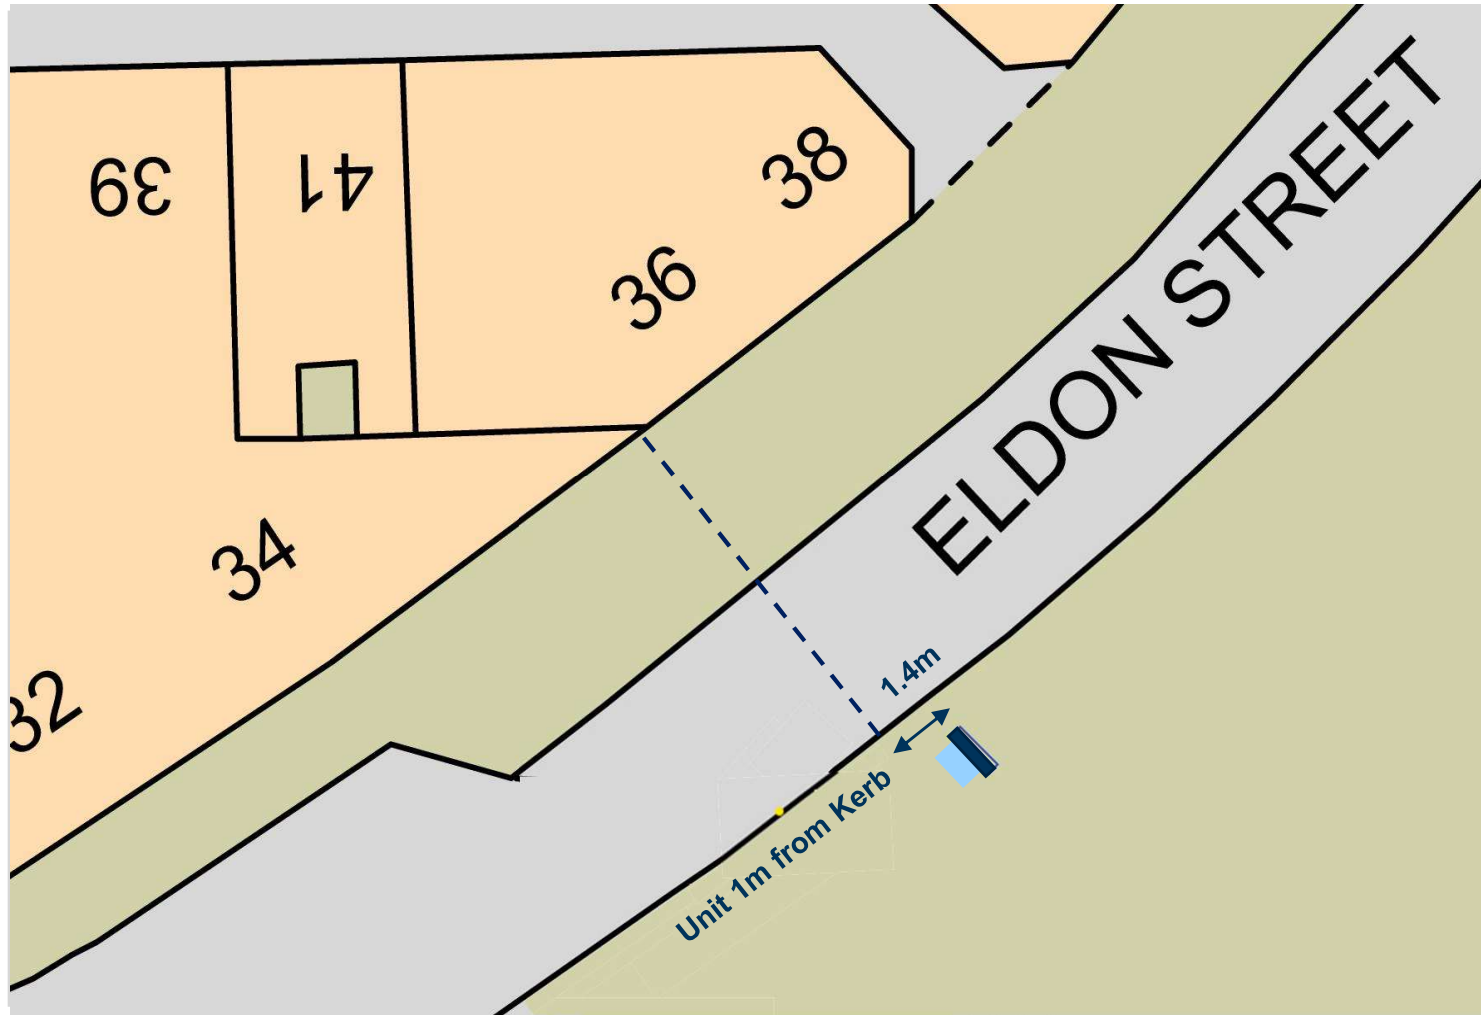

 Proposed Hub Unit

Scale 1:200



Pavement opposite
36-38 Eldon Street, Barnsley
S70 2JB



Existing Street View



Proposed Street View




Existing Street View



Proposed Street View

Hub Unit Detail Rendered Images

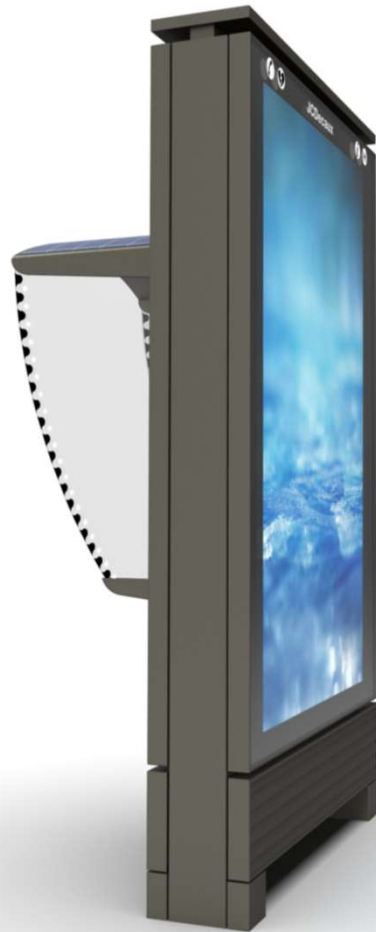

*CHARGER SHELF NOT INSTALLED IN LONDON BOROUGH

Communication Hub Unit Existing Examples

