
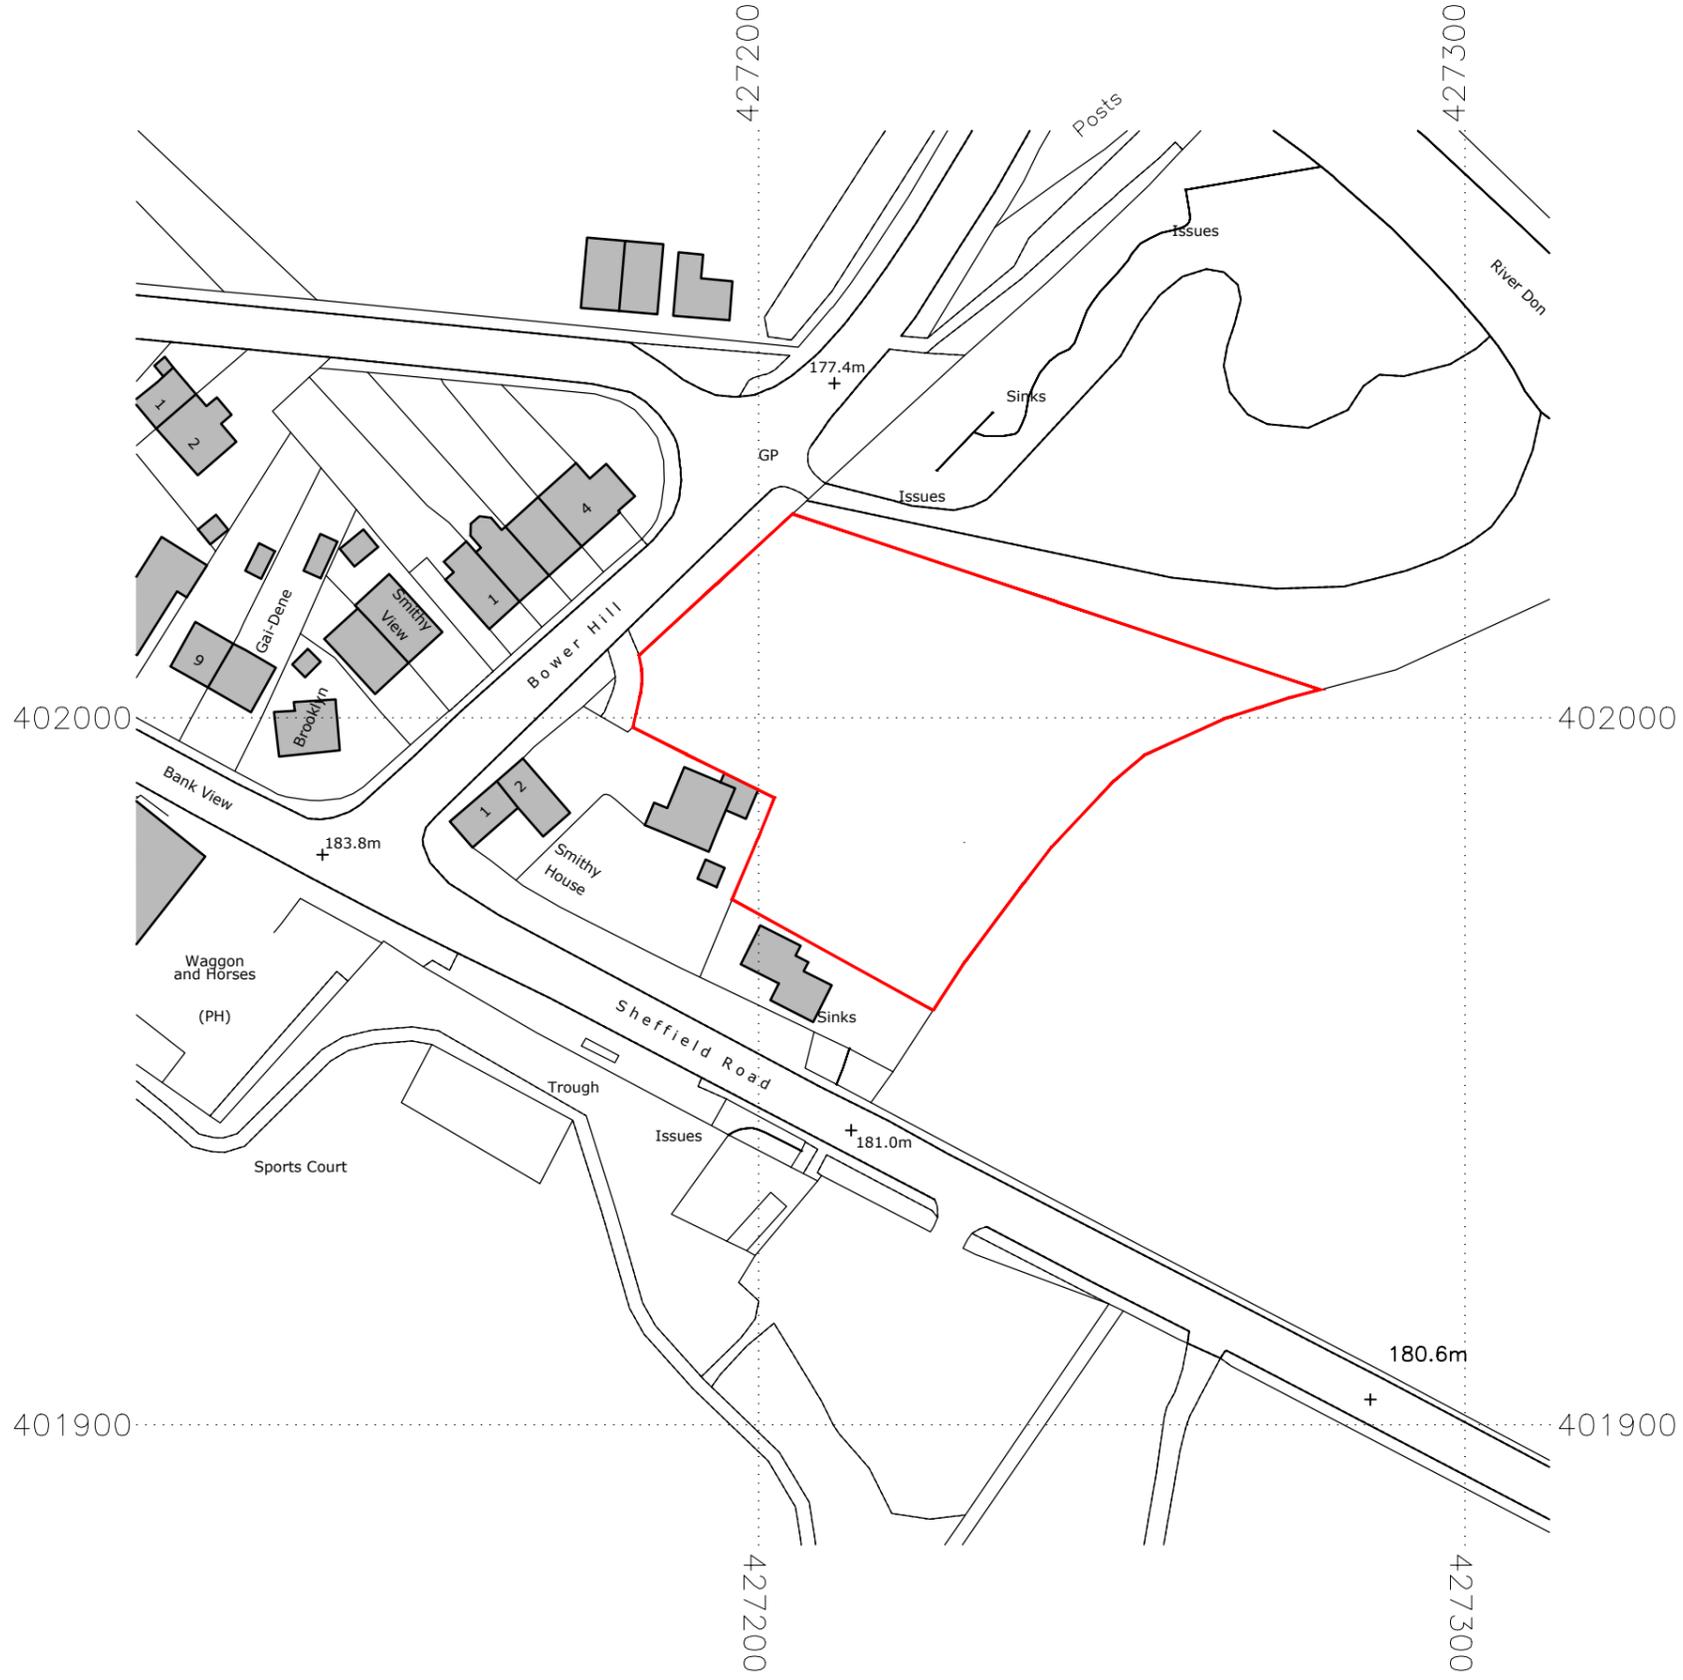


LOCATION PLAN  
Scale 1:1000

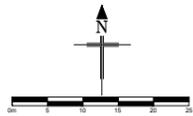

Client :  
Project : BOWER HILL  
OXSPRING SHEFFIELD

Drawing :  
LOCATION PLAN

Hill Top House, Hill Top, Newmillerdam,  
Wakefield, WF2 6QB  
T: 077710394783  
E: info@syndicatedesignltd.co.uk

**syndicate design limited**  
architectural solutions

Scale @ A3 1:1000  
Drawn MF  
Drawing No. BH-100

Date 24/06/25  
Checked  
Rev. C