

DO NOT SCALE

NOTES

GENERAL NOTES

- a. THE TOPOGRAPHICAL SURVEY IS BASED ON INFORMATION PRODUCED BY HAYCOCK & TODD, JOB NO. S9417, FILE S9417-3D BARNSELY WEST DWG, DATED MAY 2019. THE INFORMATION USED IN PREPARATION OF THIS AND ALL OTHER FORE CONSULTING DESIGNS AND DRAWINGS IS NOT WARRANTED. IT SHALL BE THE RESPONSIBILITY OF THE CONTRACTOR TO VERIFY ALL SURVEY INFORMATION PROVIDED AND REPORT ANY ANOMALIES TO FORE CONSULTING.


DESIGN NOTES

1. ALL DESIGN AND WORKS TO COMPLY WITH CURRENT VERSION OF THE FOLLOWING DOCUMENTS:
 - DESIGN MANUAL FOR ROADS AND BRIDGES (DMRB);
 - SPECIFICATION FOR HIGHWAY WORKS (SHW);
 - MANUAL FOR STREETS (MFS); AND
 - BARNSELY METROPOLITAN BOROUGH COUNCIL (BMBC) DESIGN GUIDE AND SPECIFICATION.
2. FOOTPATH GRADIENT AT TACTILE PAVING TO BE A MAXIMUM OF 1:12.
3. FOR PAVEMENT CONSTRUCTION DETAILS REFER TO DRAWING 3062-SD-002.
4. FOR NEW PAVED AREAS, EXISTING GROUND LEVELS TO BE BROUGHT UP TO FORMATION LEVELS WITH 6FT MATERIAL.
5. EXTENTS AND TYPES OF PROPOSED ROAD CONSTRUCTION ARE SUBJECT TO BMBC APPROVAL AND DETAIL HIGHWAYS DESIGN.

KEY

- NEW CARRIAGEWAY CONSTRUCTION (P01)
- EXISTING CARRIAGEWAY RESURFACING (P02)
- NEW FOOTWAY/TRAFFIC ISLAND (P03)
- NEW FOOTWAY/CYCLEWAY (P04)
- BLOCK PAVED MAINTENANCE STRIP (P05)
- GRASS VERGE/LANDSCAPING (L01)

REFERENCES IN BRACKETS INDICATE ROAD CONSTRUCTION TYPES SPECIFIED ON DRG. NO. 3062-SD-002.

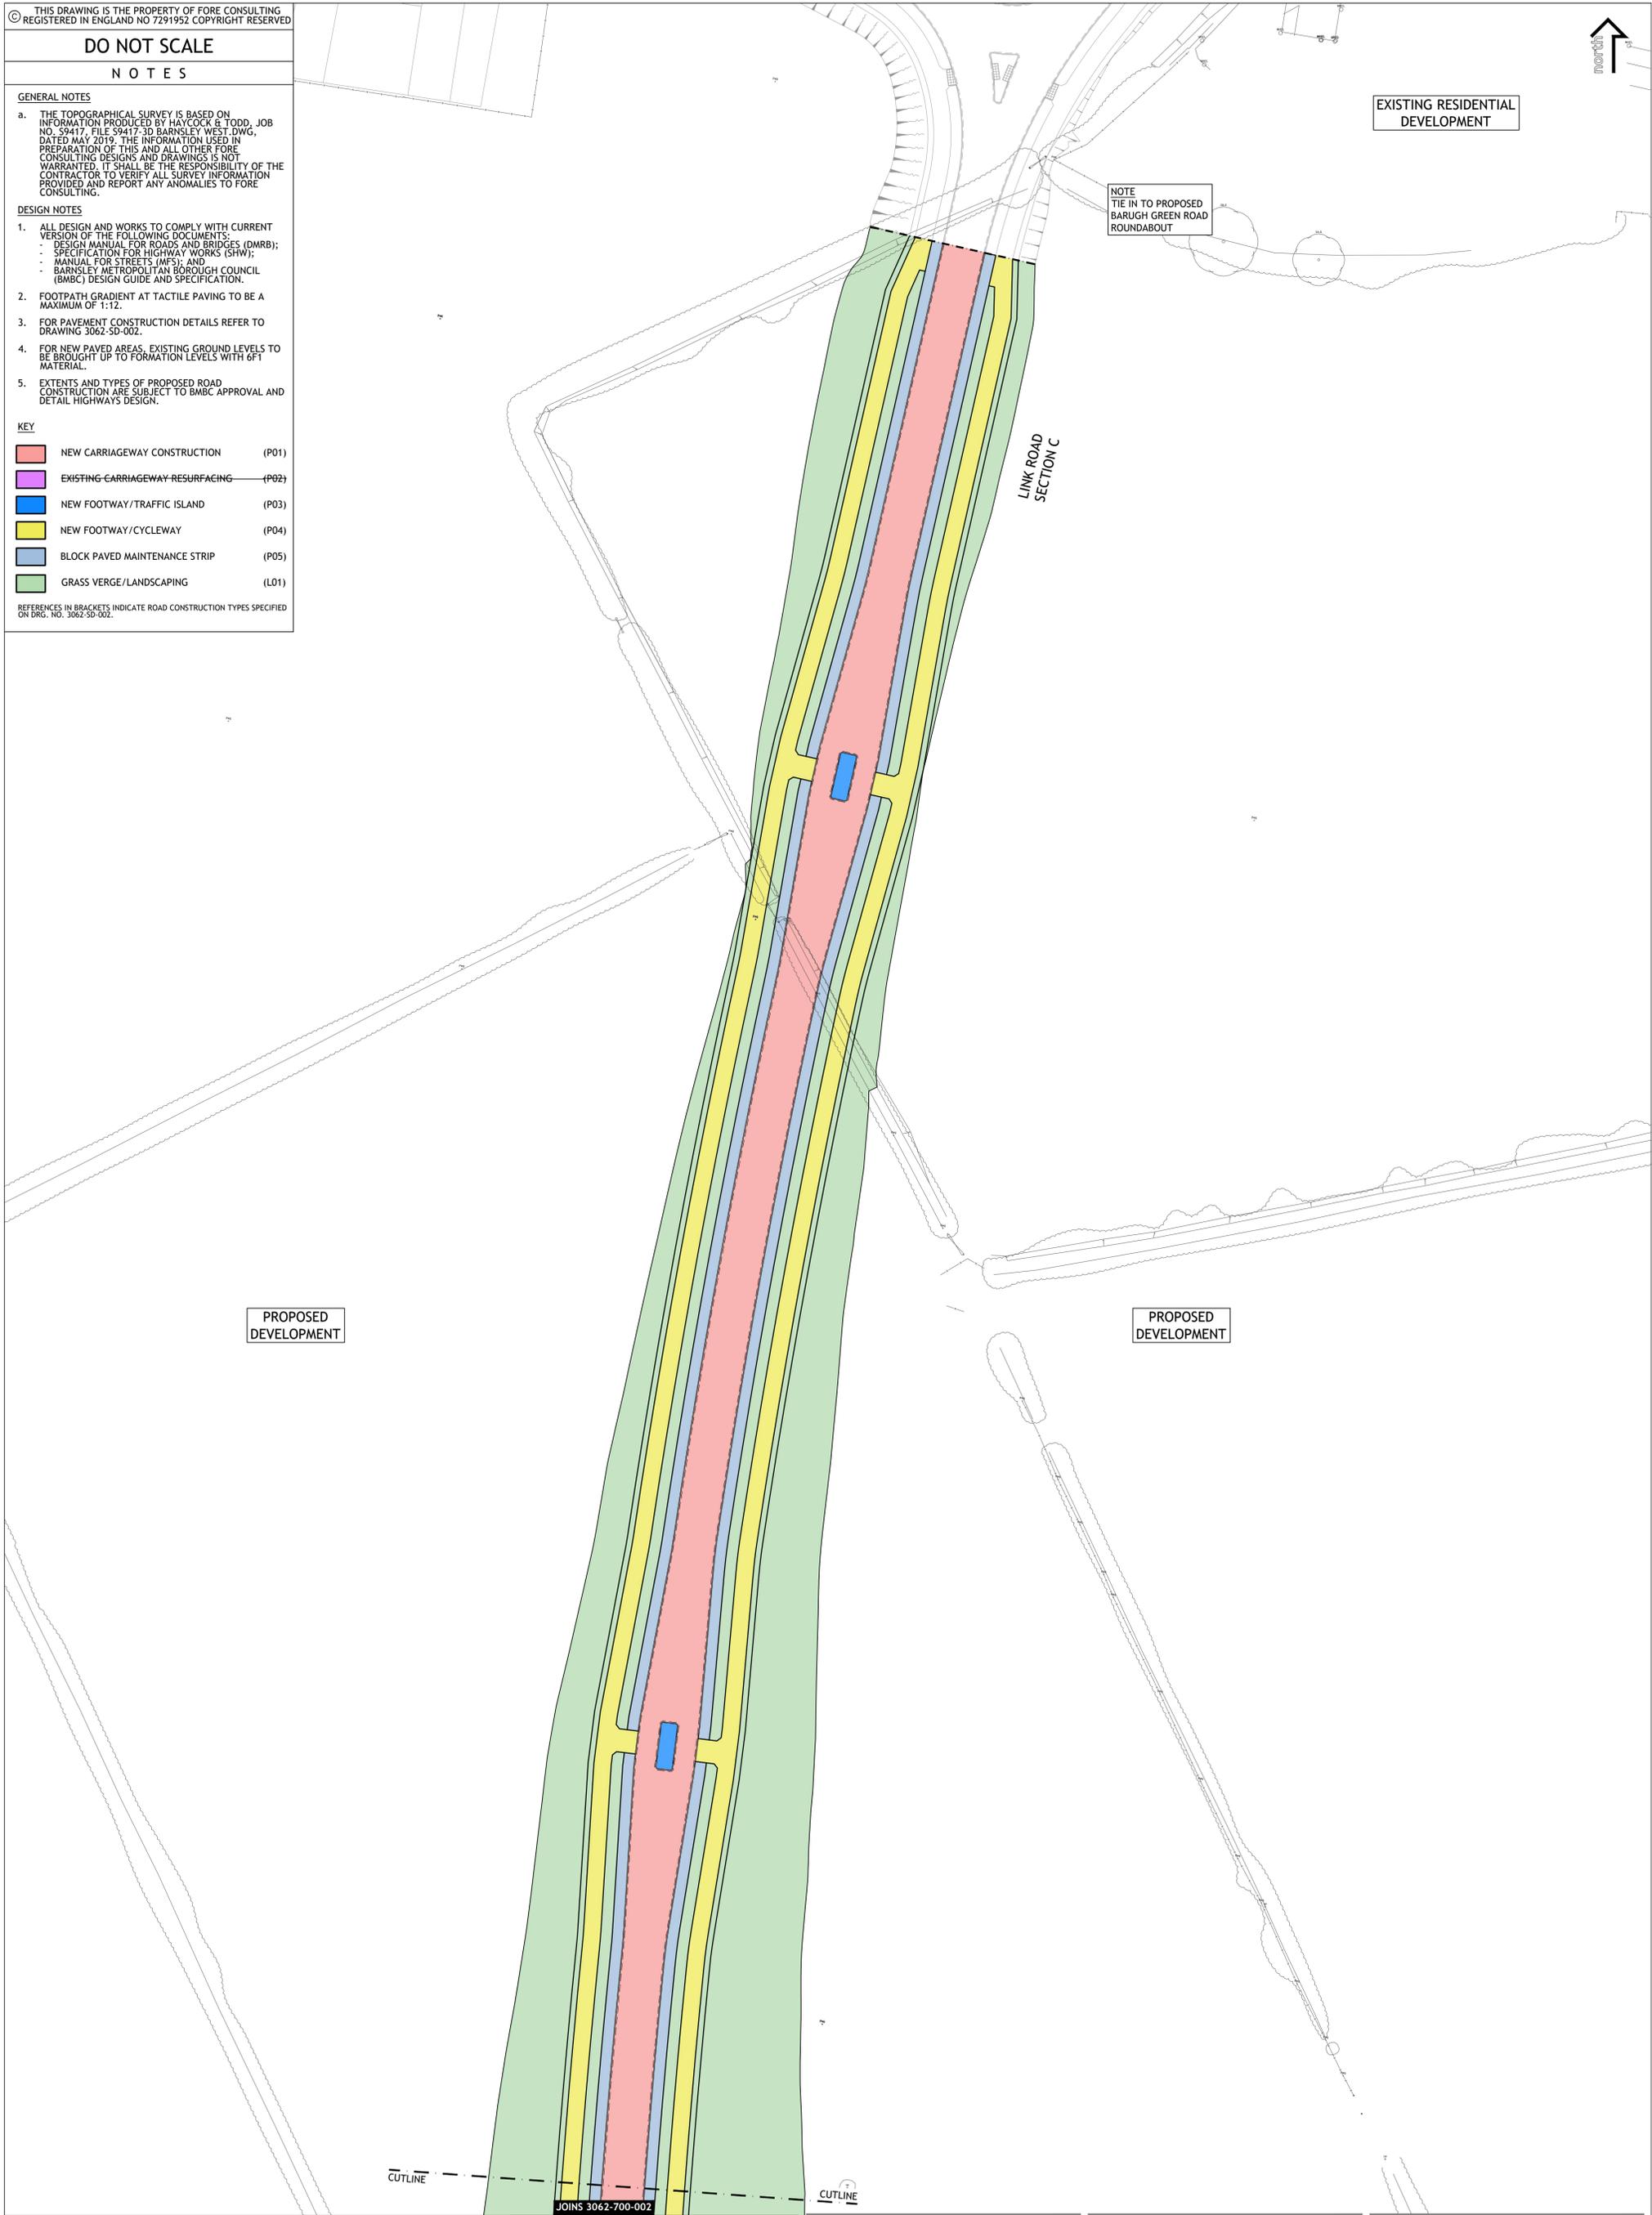

PROPOSED DEVELOPMENT

PROPOSED DEVELOPMENT

EXISTING RESIDENTIAL DEVELOPMENT

NOTE
TIE IN TO PROPOSED
BARUGH GREEN ROAD
ROUNDABOUT

LINK ROAD
SECTION C

CUTLINE

CUTLINE

JOINS 3062-700-002

REV	DESCRIPTION	DATE	BY

Client:
STRATA STERLING BARNSELY WEST LTD

Project:
**BARNSELY WEST
LINK ROAD**

Drawing Title:
**CONSTRUCTION AREAS
SHEET 3 OF 3**

PRELIMINARY

Drawn by ML	Checked by PI	Issue Date 20.11.2023	Scale 1:500	Format A1
Job Number 3062	Drawing Number 700-P-003	Fore Consulting Limited 1st Floor, 15 St Paul's Street Leeds LS1 2JG 0113 2460204 enquiries@foreconsulting.co.uk www.foreconsulting.co.uk		