


RESPONSIBILITY IS NOT ACCEPTED FOR OTHERS SCALING DIRECTLY FROM THIS DRAWING. DO NOT SCALE FROM THIS DRAWING. USE WRITTEN DIMENSIONS ONLY.

0mm100 200 300 600mm ORIGINAL SHEET SIZE **A1**
1:10

KEY PLAN

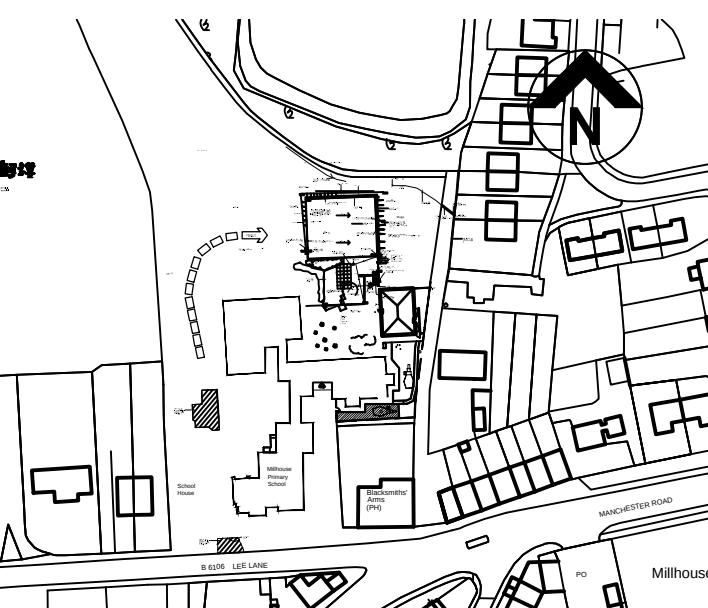


THIS DRAWING IS PRODUCED FOR USE IN THIS PROJECT ONLY AND MAY NOT BE USED FOR ANY OTHER PURPOSE. NPS PROPERTY CONSULTANTS LTD ACCEPT NO LIABILITY FOR THE USE OF THIS DRAWING OTHER THAN THE PURPOSE FOR WHICH IT WAS INTENDED IN CONNECTION WITH THIS PROJECT AS RECORDED IN THE 'PURPOSE FOR ISSUE' AND 'FILE STATUS CODE'.


THIS DRAWING MAY NOT BE REPRODUCED IN ANY FORM WITHOUT PRIOR WRITTEN AGREEMENT OF NPS PROPERTY CONSULTANTS LTD.

© CROWN COPYRIGHT AND DATABASE RIGHTS 2017 ORDNANCE SURVEY LICENCE NUMBER 100022264


Notes:

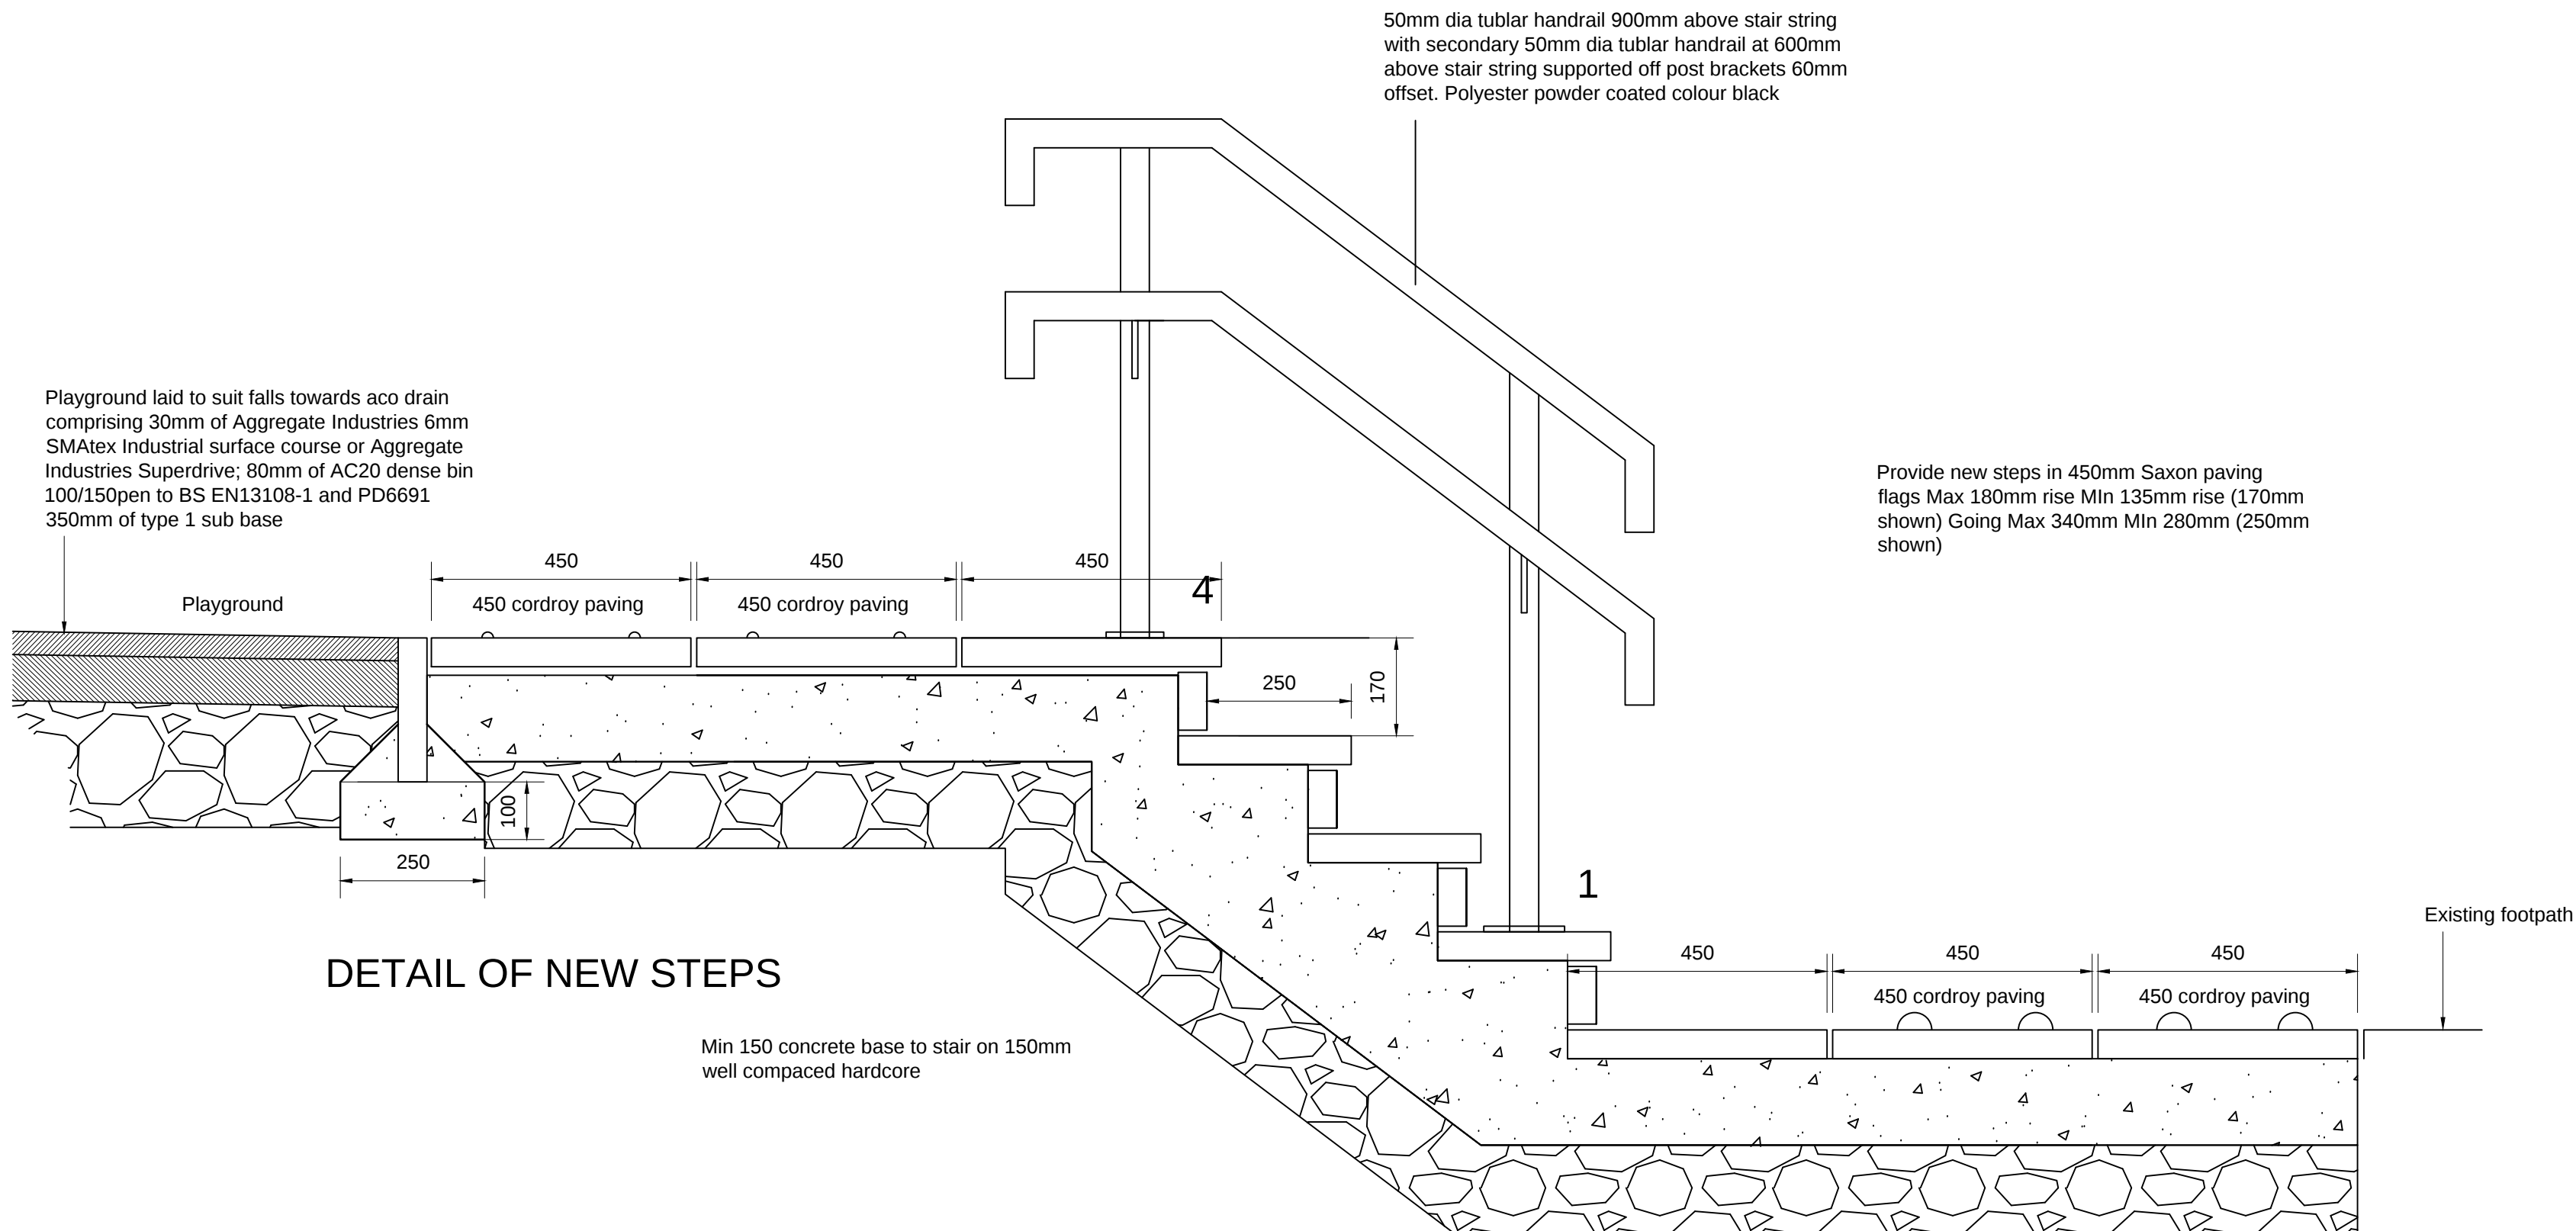


DETAIL OF NEW STEPS

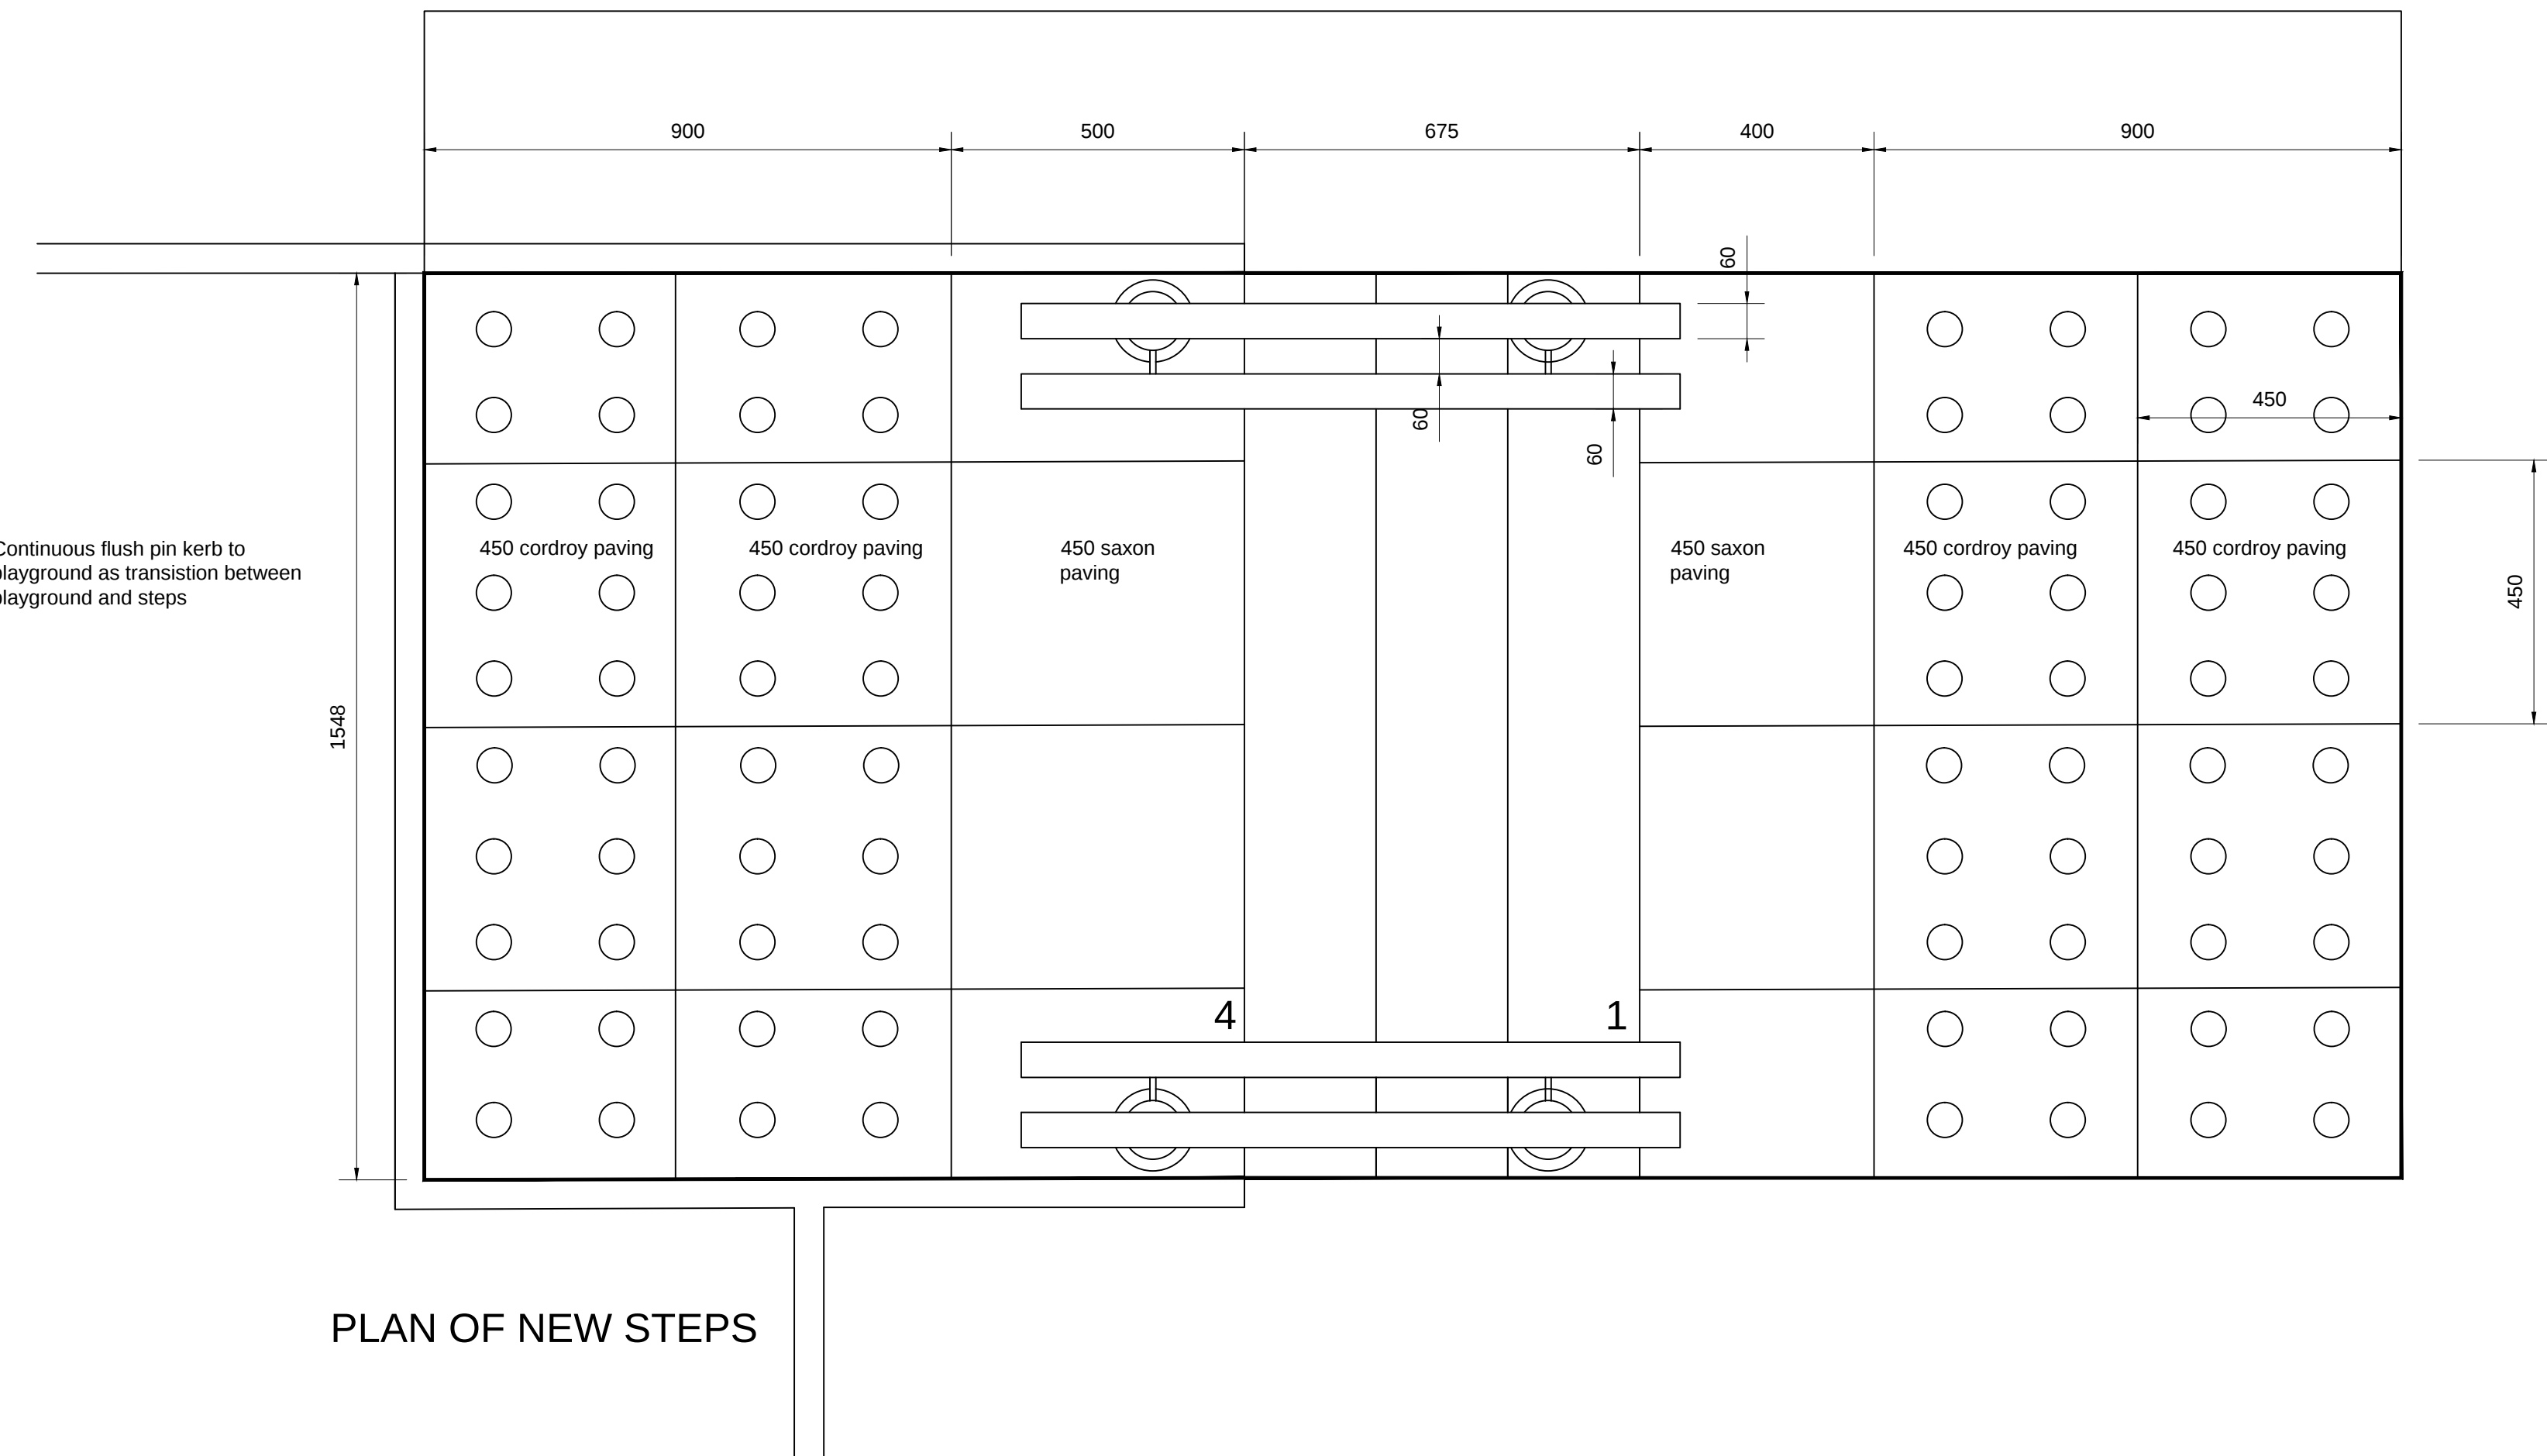

PLAN OF NEW STEPS

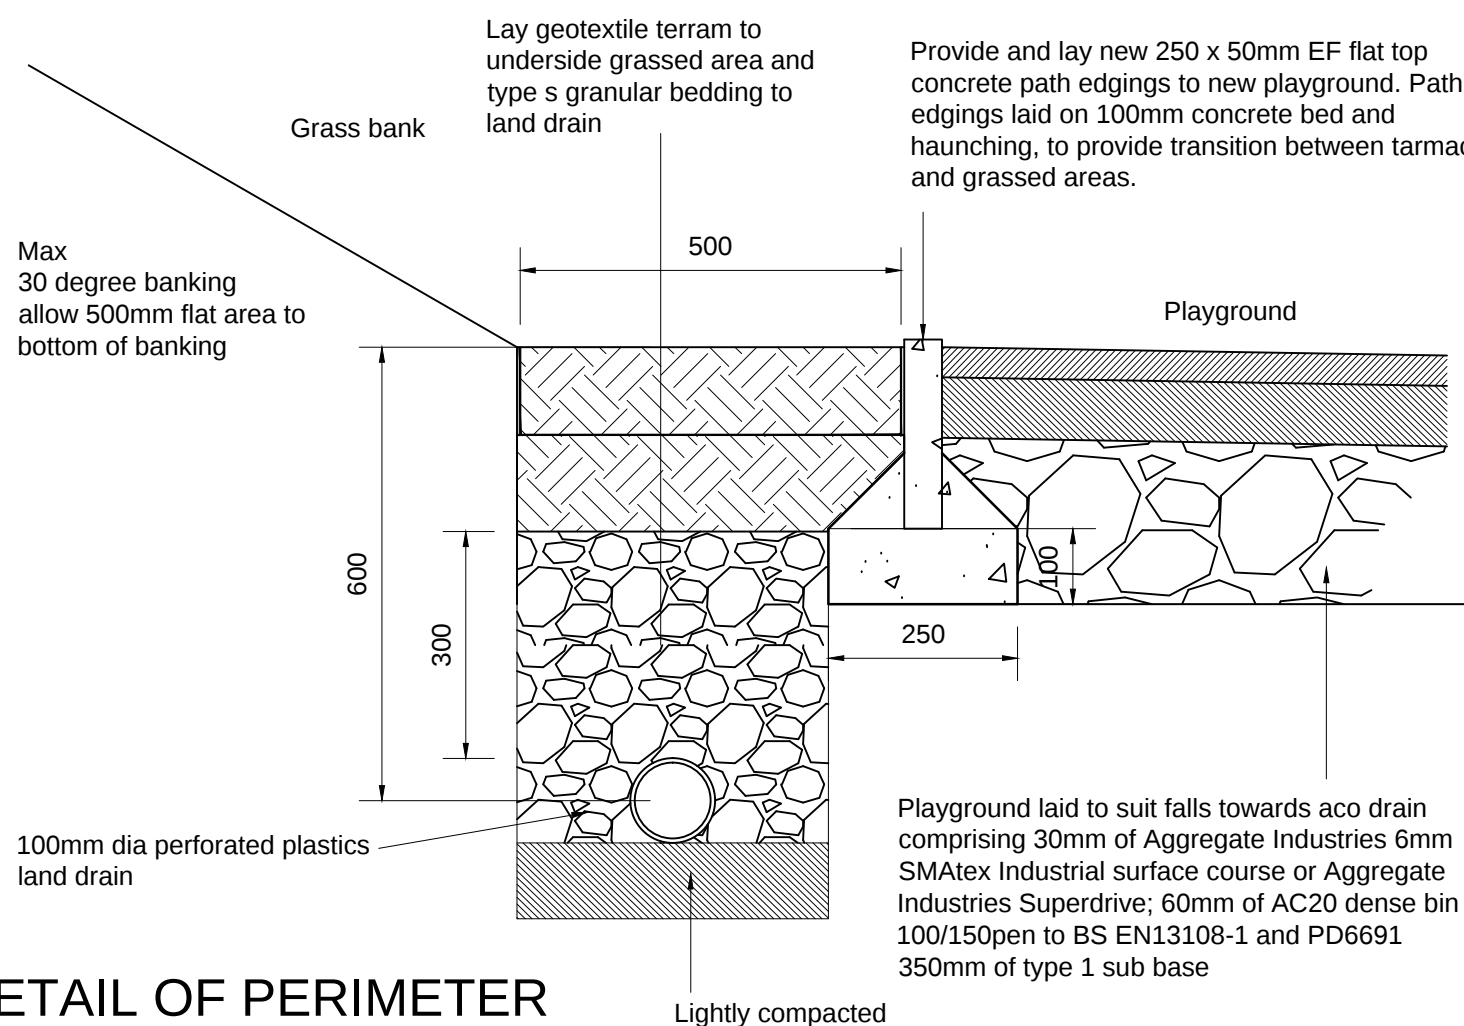

DETAIL OF PERIMETER LAND DRAIN to playground

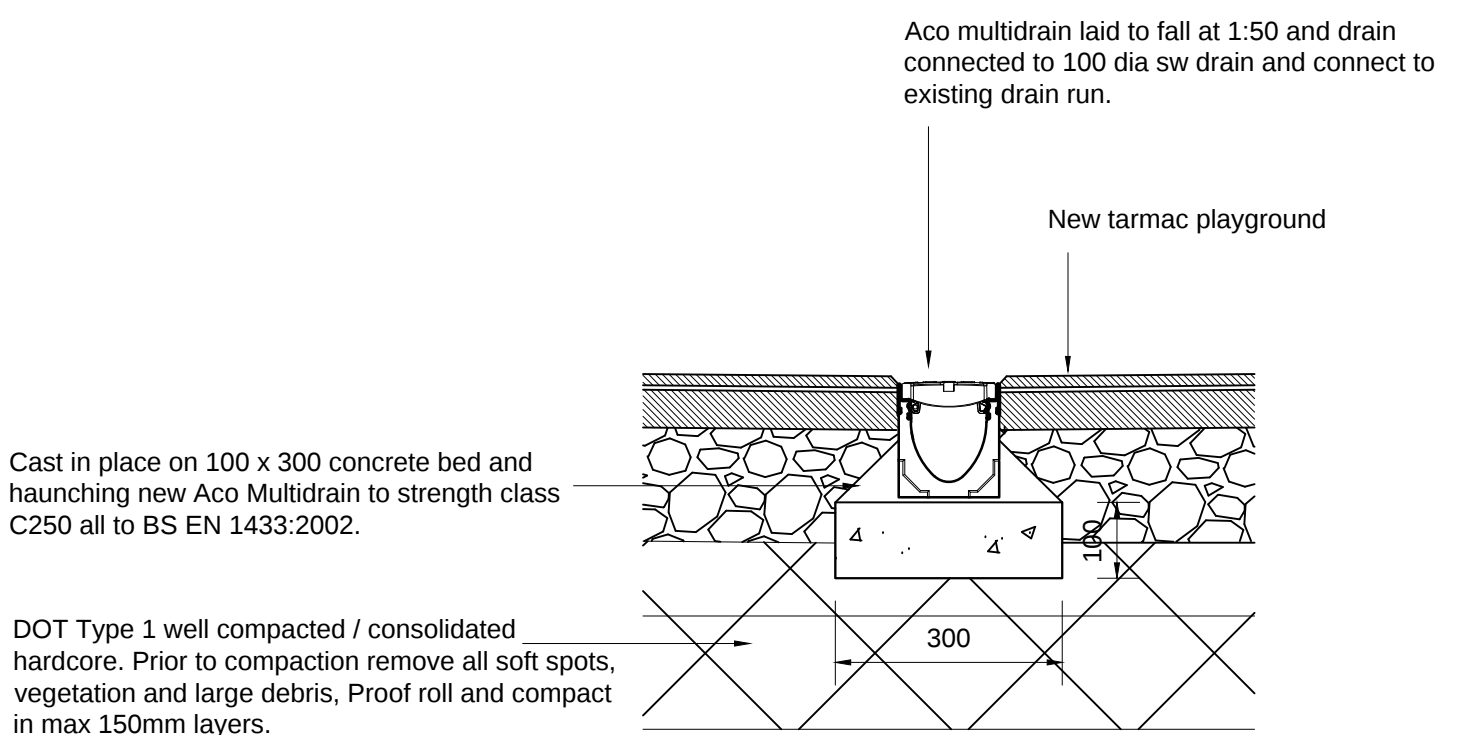

DETAIL OF ACO MULTIDRAIN PLUS PIN KERB

FIRST ISSUE					
P1					
COMMENT					
REV	DRAWN	DATE	CHECKED	DATE	APPROVED
nps group					
NPS Barnsley Ltd Gateway Plaza, Sackville St, Barnsley, South Yorkshire, S70 2RD, Tel: 01226 774605; Email: barnsley@nps.co.uk; web: www.nps.co.uk					

CLIENT
CYP & F

PROJECT
Millhouse Primary School

TITLE
External works details sheet 1 of 1

SCALES 1:10	DISCIPLINE ARCHITECT	PROJECT NUMBER 17-1-1213
DRAWING NUMBER NPS-DR-A-(00)-800	REV CODE P1	
STATUS CODE D2	PURPOSE OF ISSUE TENDER	DRAWN BY P Hepp