


Section 5 - Sketch Plan

Please provide a brief sketch plan below showing the location and size of the proposed building. It is not necessary for the sketch to be drawn to scale, but must include:

1. External dimensions;
2. Relationship to the dwelling and boundaries;
3. Relationship to any road or public footpath

Please give all dimensions in metres. Examples of sketch plans can be found on page 6 and 7 (sections 5.1 - 5.3).

Please note that this drawing is for enquiry purposes only and will not be adequate to submit as part of a planning application.

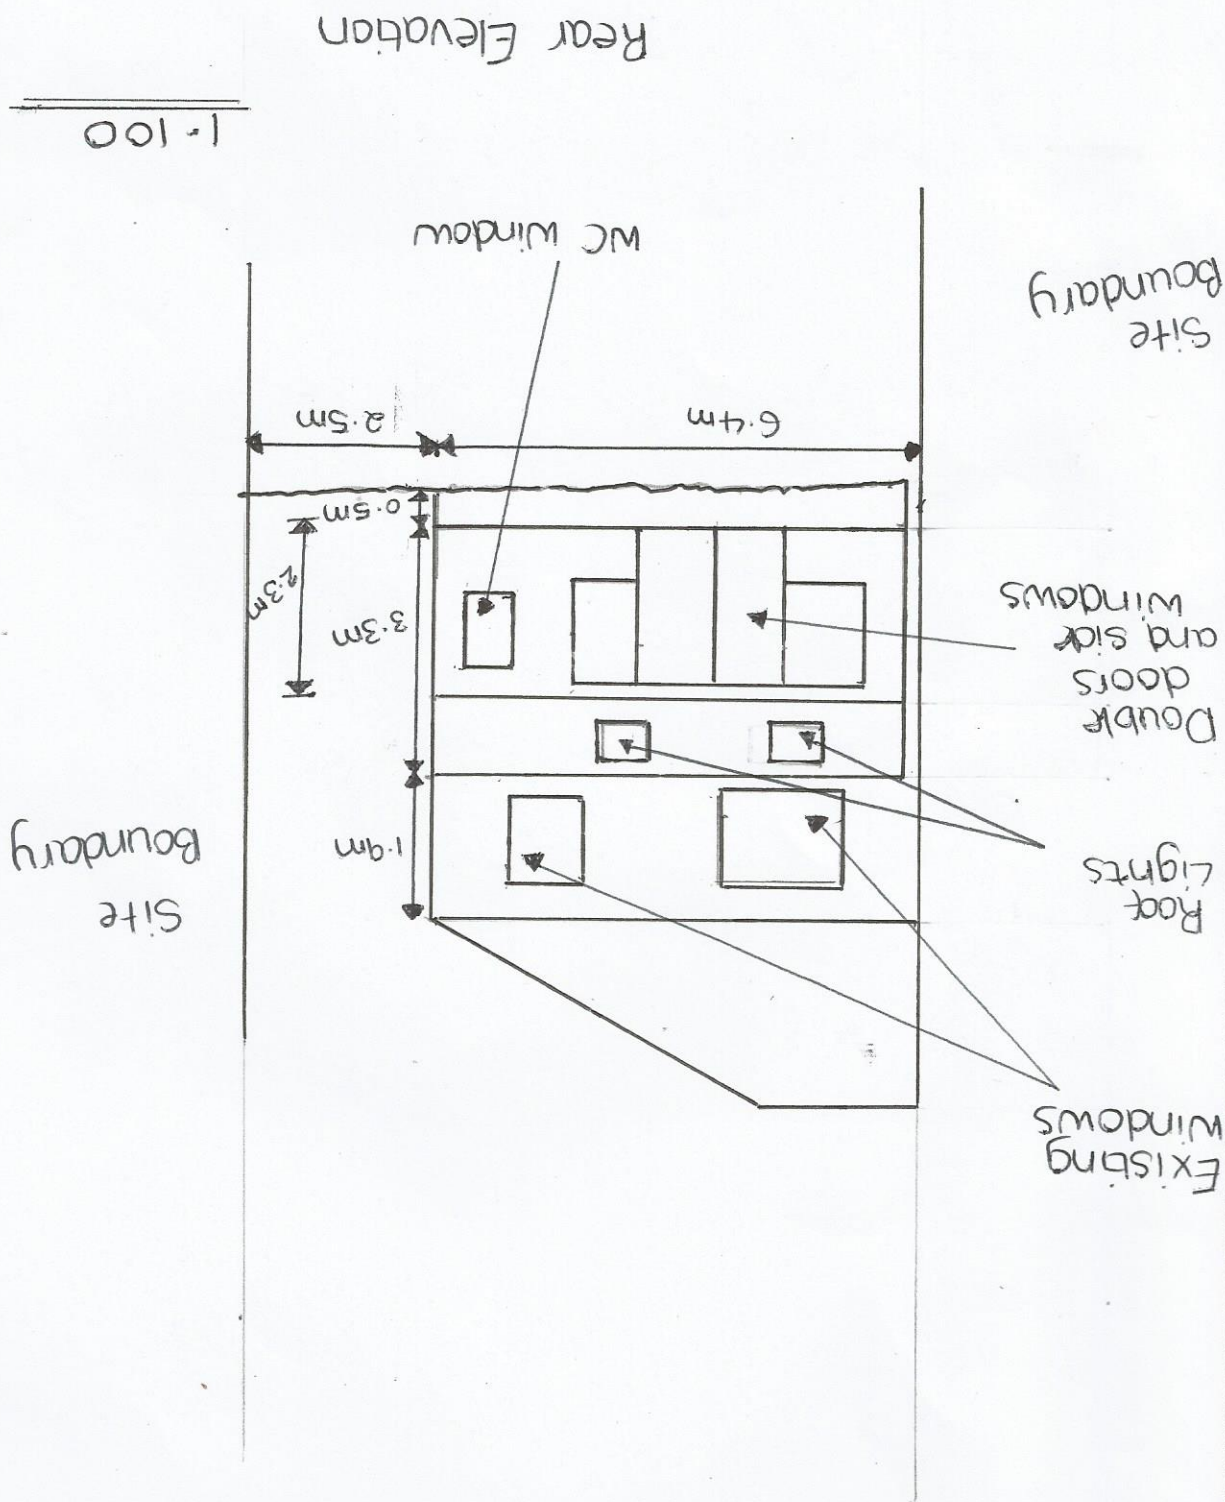

Rear Elevation