


- KEY:-**
- Proposed area of removal or pruning/trimming of trees to accommodate plots.
  - Proposed area of removal or pruning/trimming of trees to accommodate batter of road/visitor parking - Please refer to Arboricultural Statement March 2023 for further details.
  - Proposed area of removal or pruning/trimming of trees to accommodate woodland path - Please refer to Arboricultural Statement May 2023 for further details.

To be read in conjunction with the following plans:-  
 Arboricultural Statement May 2023  
 Arboricultural Statement March 2023  
 R-2678-1D Landscape Masterplan

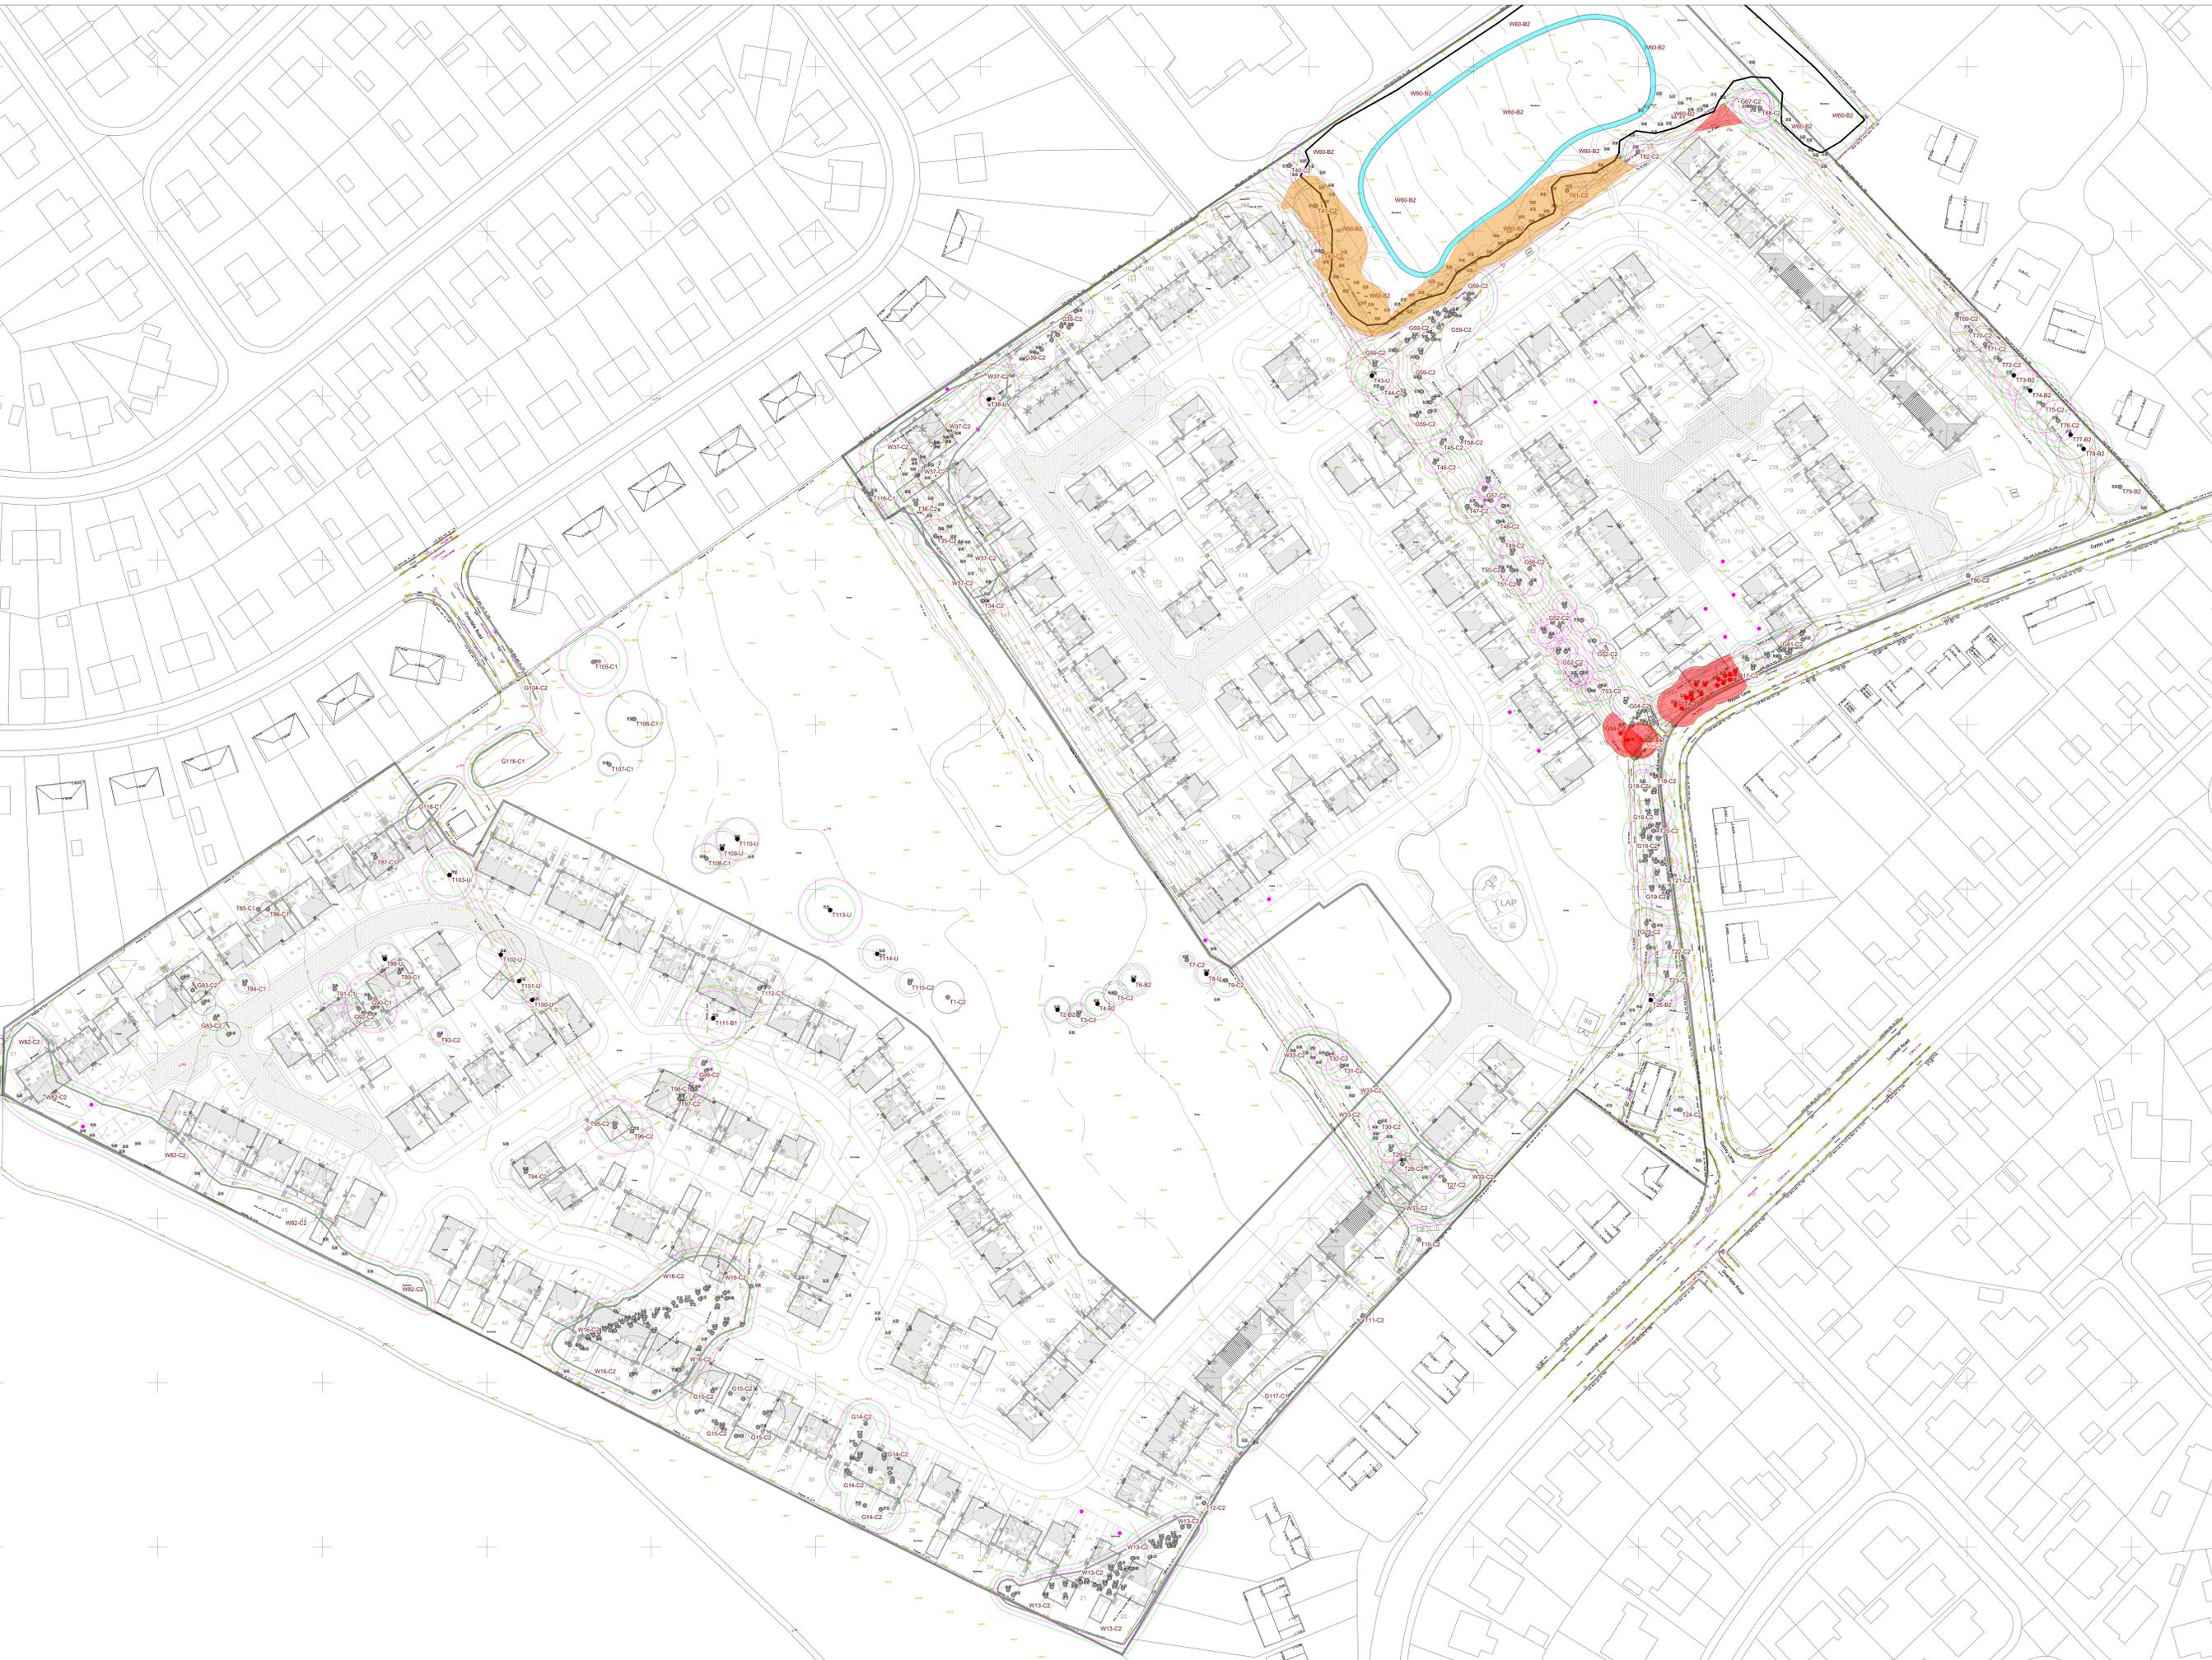

Rev	Description	Drawn	Date

**miller homes**  
 Miller Homes Ltd - Yorkshire  
 Lapwing House  
 Peel Avenue, Calder Park  
 Wakefield  
 West Yorkshire, WF2 7UA  
 Telephone 0870 336 4900  
 Fax 0870 336 4022  
 www.millerhomes.co.uk

Project Title:  
**Lundhill Road  
 Wombwell  
 Barnsley**

Drawing Title:  
**Additional Tree Removal  
 S73 Application**

Scale	Drawn By	Checked By	Authorised By
1:500	JB		
Job No.	Date	Drawing No.	Revision
811174	04.05.23	TR-73	