
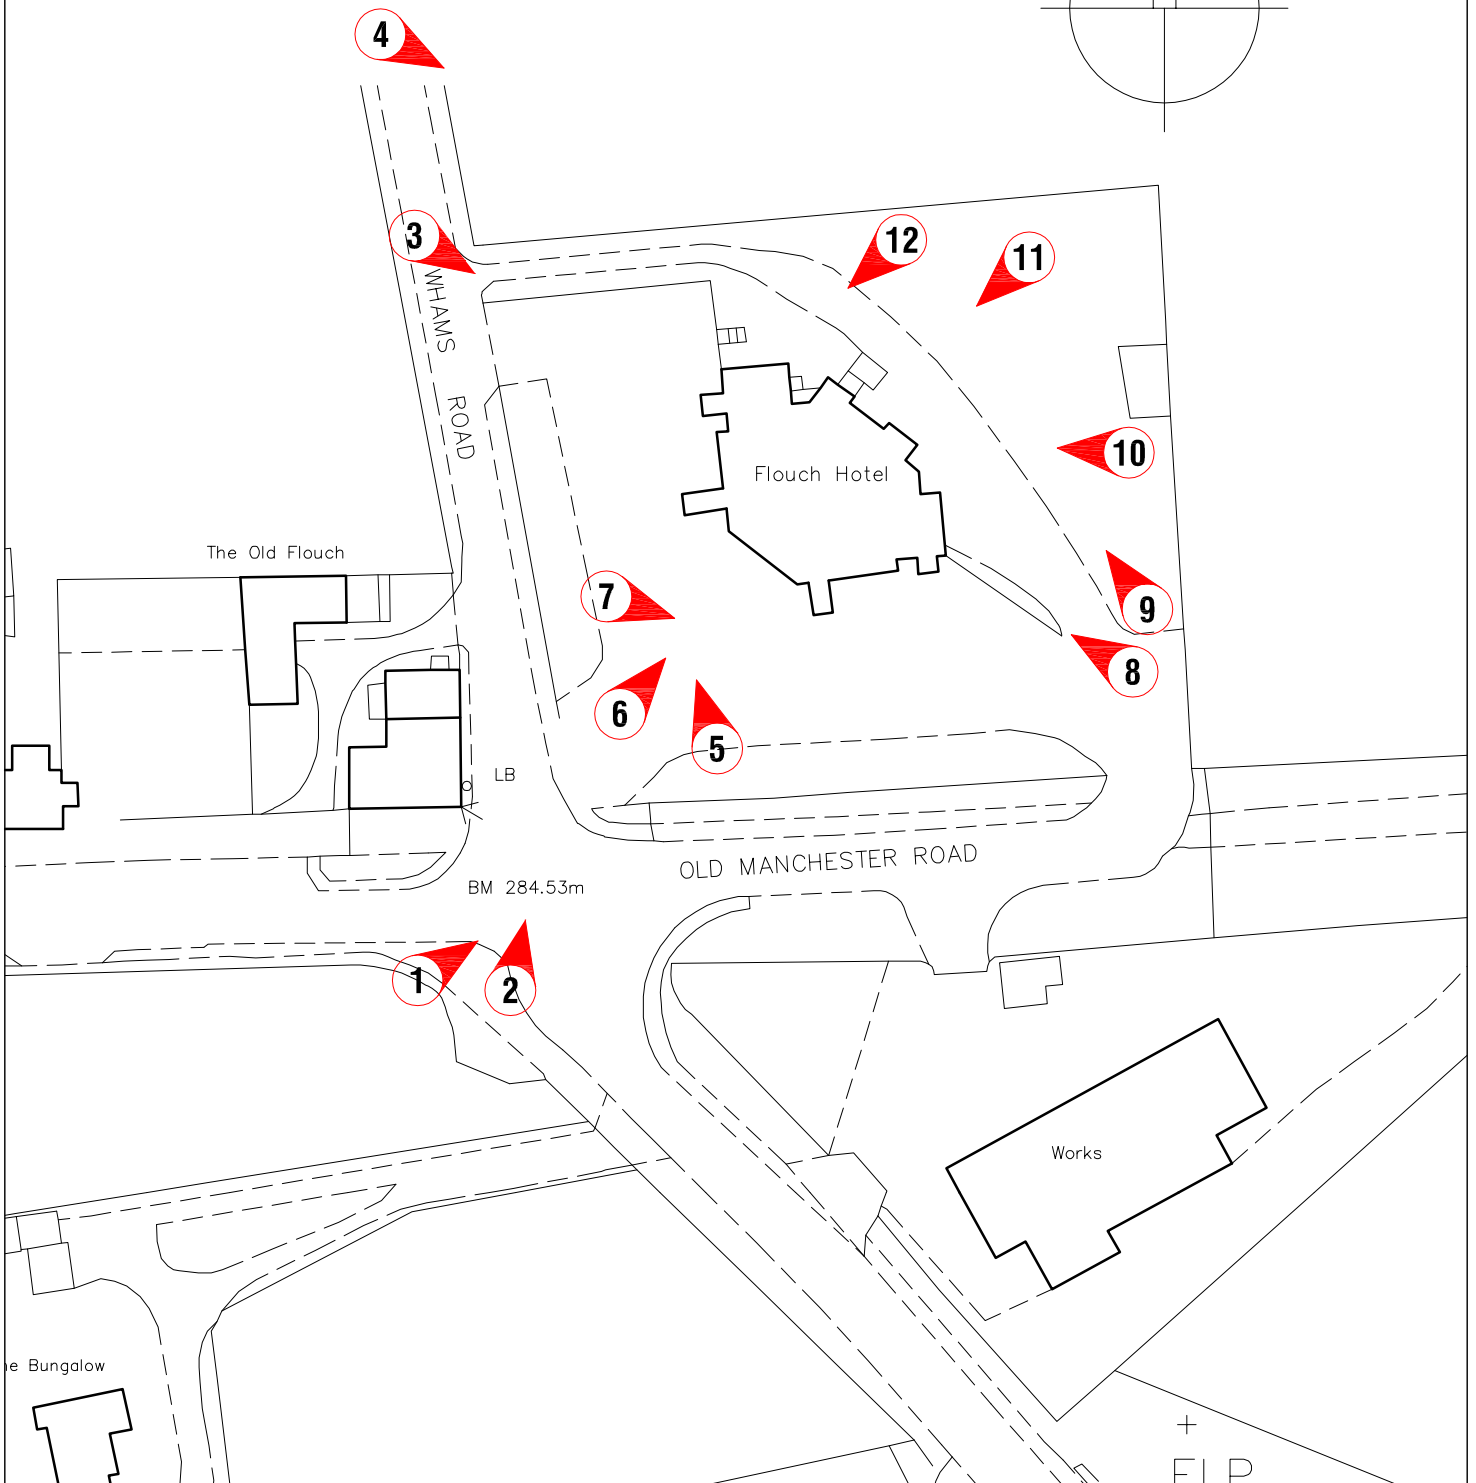


North

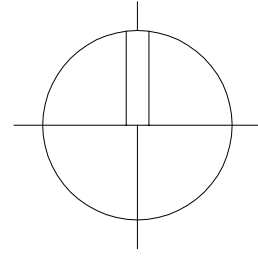

**THE FLOUCH INN  
HAZELHEAD  
NR PENISTONE**

**PHOTOGRAPHIC RECORD  
KEY PLAN**

Scale

Date FEB 2012

Ref 11.17

Drwg No PK1

 **mboothdesign**  
architectural design and building consultants

11 Crowden Walk Barnsley  
S75 2LU  
T: 01226 286256  
M: 07881898300  
E: mboothdesign@btconnect.com