


DO NOT SCALE FROM THIS DRAWING. ALL DIMENSIONS TO BE CHECKED ON SITE BY CONTRACTOR. REPORT ANY DISCREPANCIES TO DRAWING AUTHOR AND PROPERTY SERVICES TEAM. DRAWING OR CONTENTS SHOULD NOT BE DUPLICATED WITHOUT PRIOR CONSENT.


DRAWING TO BE READ IN CONJUNCTION WITH ALL OTHER PROJECT DOCUMENTS INCLUDING BUT NOT LIMITED TO DRAWINGS, SPECIFICATIONS, SCHEDULES

NOTES

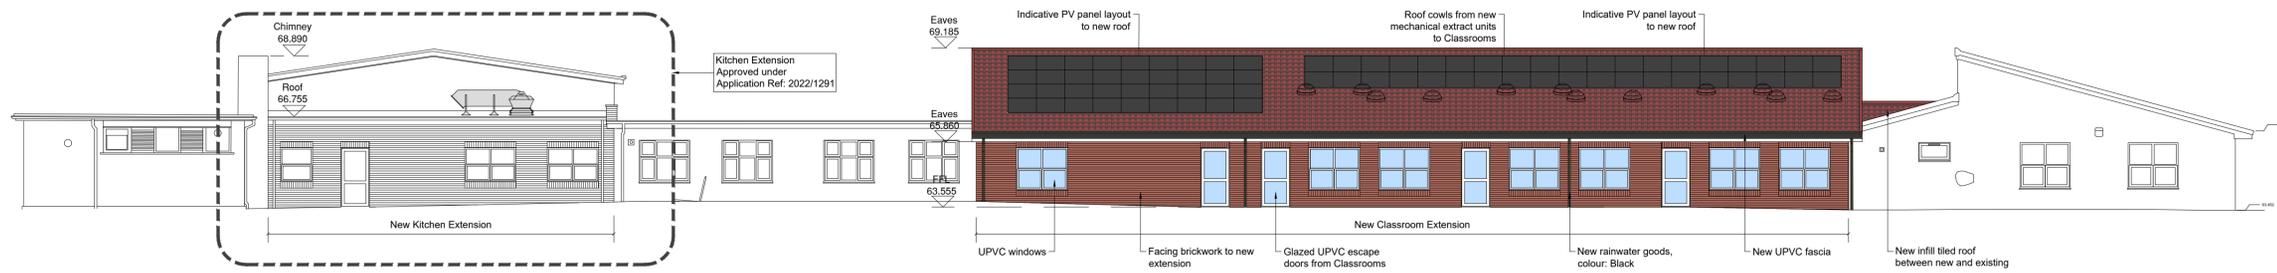


**01 Elevation A (South West)**

1:125

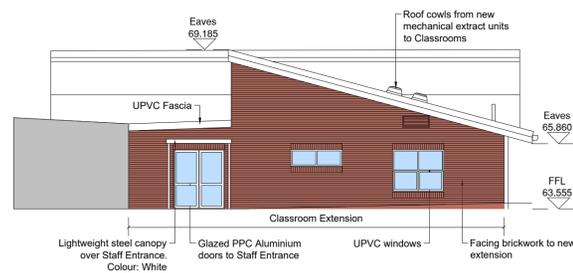


**02 Elevation B (North West)**

1:125

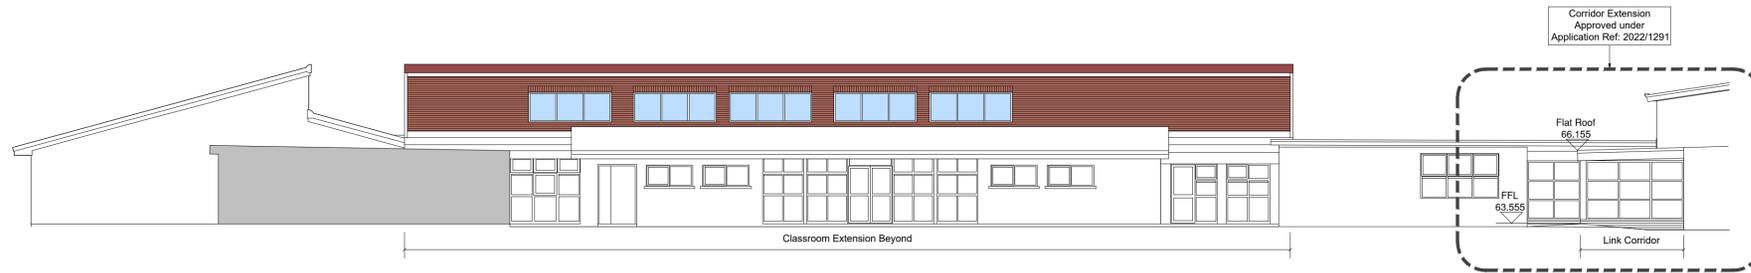


**03 Elevation C (North East)**

1:125

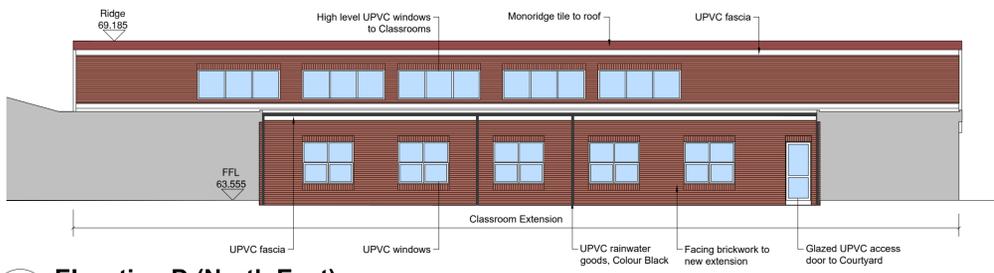


**04 Elevation D (North East)**

1:125

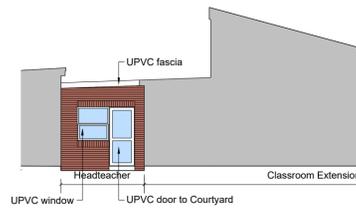


**05 Elevation E (North West)**

1:125

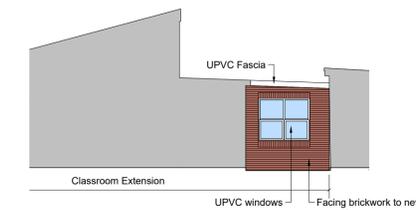


**07 Elevation F (South East)**

1:125

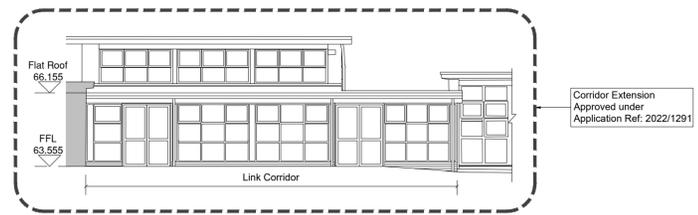

**08 Elevation G (South East)**

1:125

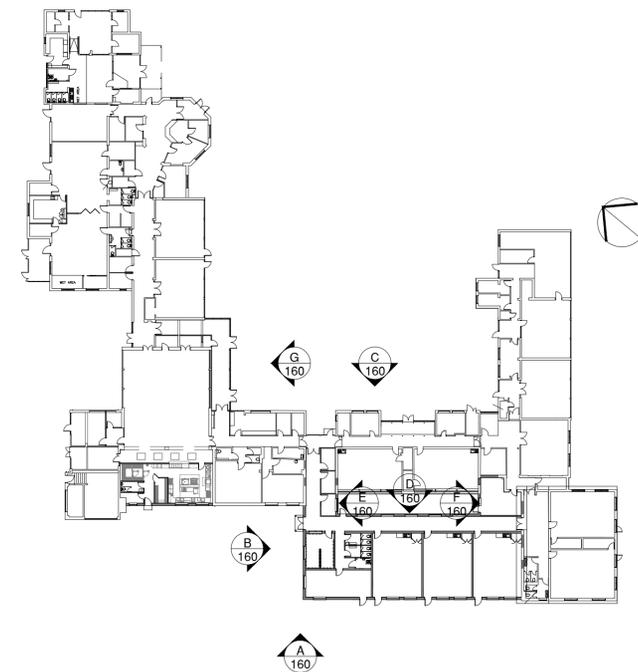

P1	First Issue	04/05/23	BST
Rev	Notes	Date	Issued By



SERVICE  
Education

PROJECT  
Cudworth Birkwood Primary School  
Alteration & Extension Works Phase 3

TITLE  
Proposed Elevations

PROJECT REF 107440	DRAWING REFERENCE P10	REV P1
SCALE 1:125	DISCIPLINE ARCHITECTURE	SHEET SIZE A1
PURPOSE OF ISSUE PLANNING APPROVAL	Drawn BST	Checked XX