


Legend

- Extent of Wentworth Castle Trust (WCT) Land ownership
- Extent of Northern College Land ownership
- Extent of Northern College parts of Home Farm (Leased from WCT)

Notes  
DO NOT SCALE FROM THIS DRAWING  
ALL DIMENSIONS MUST BE CHECKED ON SITE

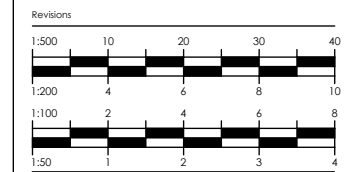

**Birkett Cole Lowe**  
ARCHITECTS

UNIT R10, RIVERSIDE BLOCK  
SHEAF BANK BUSINESS PARK  
SHEFFIELD S2 3DA  
tel 0114 258 9306  
fax 0114 250 8509  
bclarchitects@btconnect.com


Client  
**NORTHERN COLLEGE  
WENTWORTH CASTLE**

Project

Drawing  
**CAMPUS LOCATION &  
CAMPUS LAYOUT PLAN  
AS EXISTING**

Scale VARIOUS By NJ/AS Date MAY 2010

Number  
**01(0)-01**

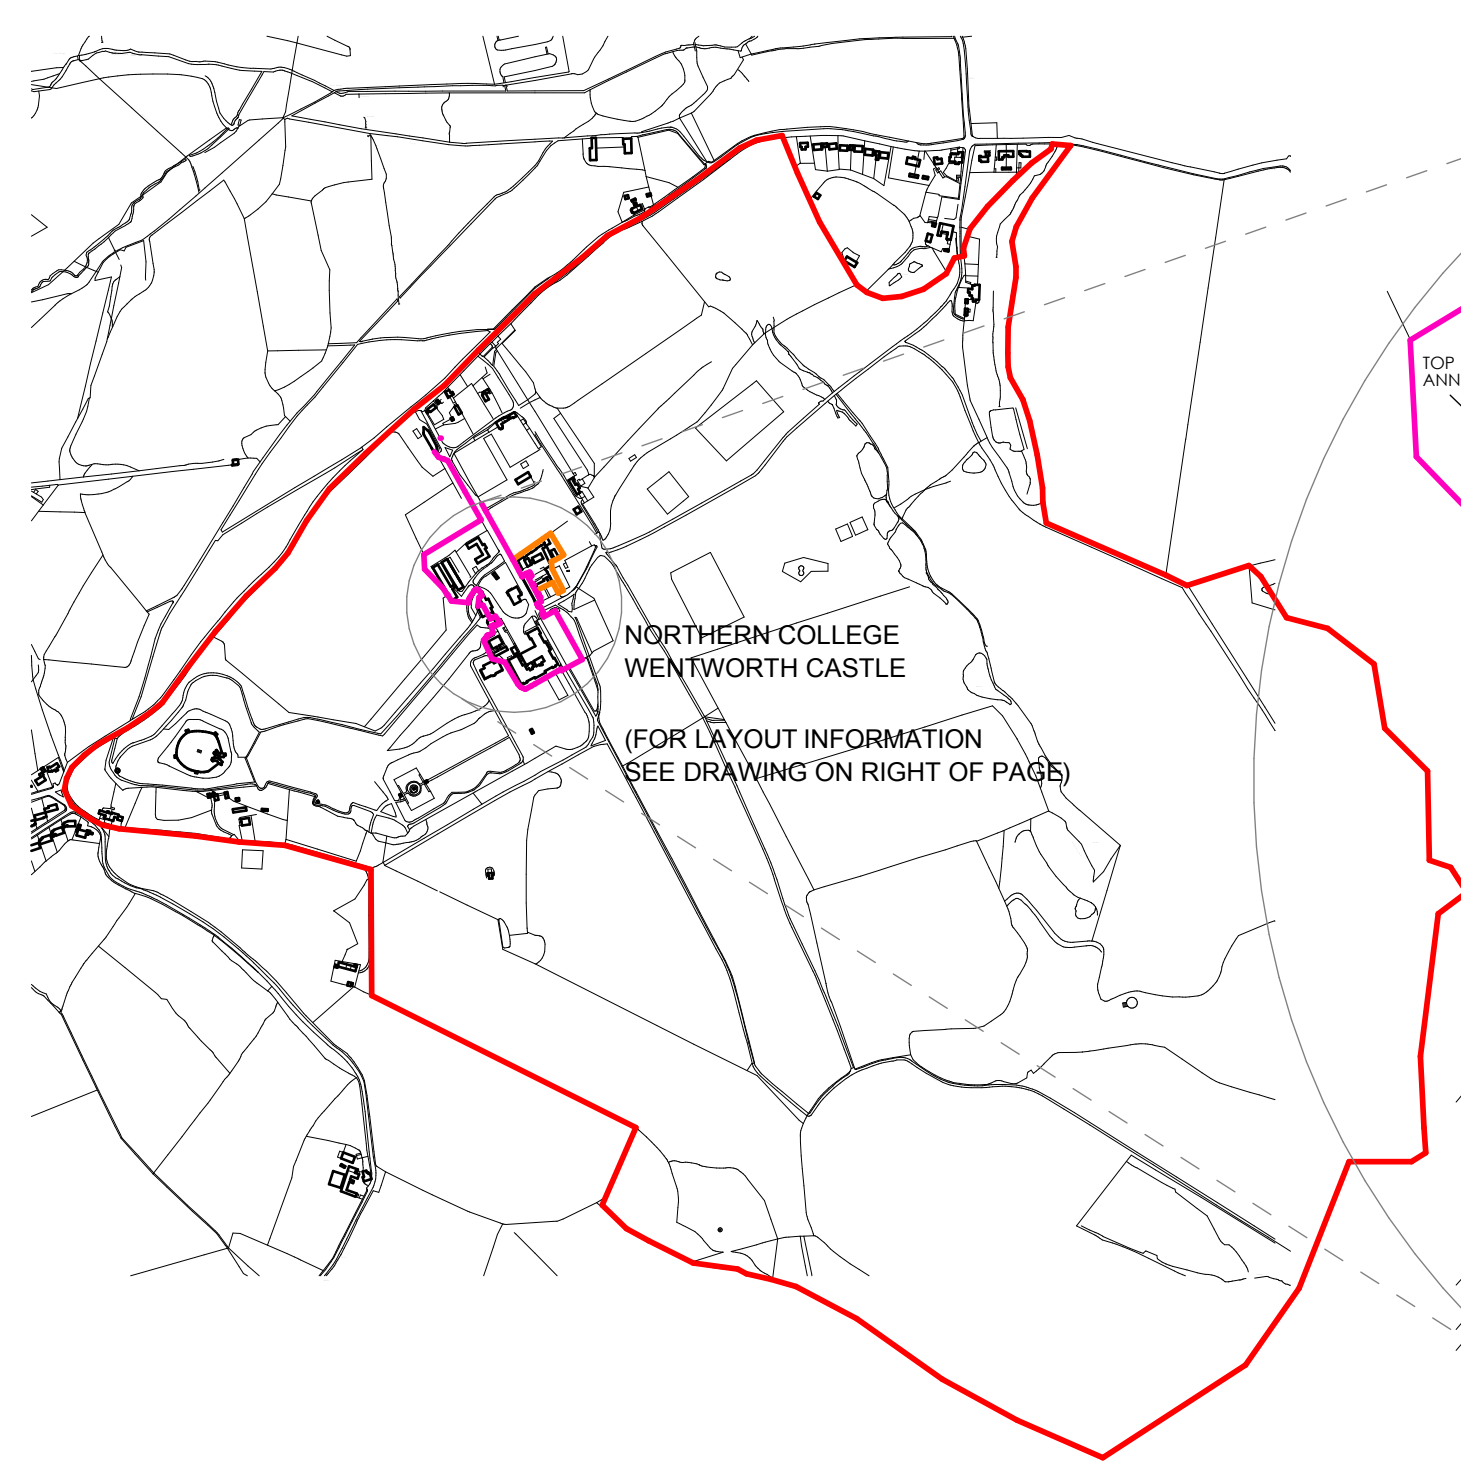

CAMPUS LOCATION PLAN  
1:10000 SCALE

CAMPUS LAYOUT PLAN  
1:1250 SCALE